


DESIGN BY:	VHB	CHECKED BY:	Jan 27, 2025
PROJECT ID:	U-6187	LOCATION:	DIV: 09

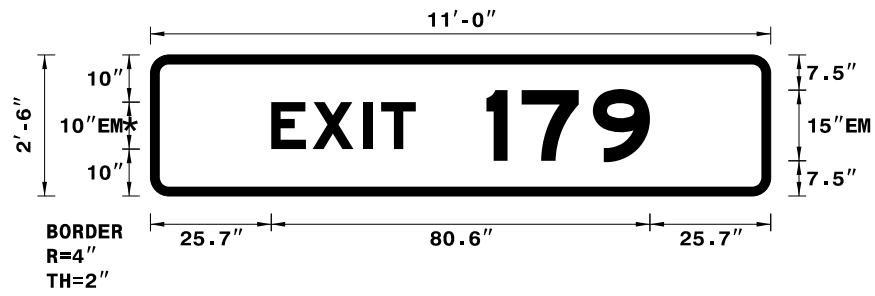

* Spacing Factor is 1.20

Spacing Factor is 1 unless specified otherwise


LETTER POSITIONS

[illegible]

FILENAME: U-6187_SGN_SSD

NORTH CAROLINA D.O.T. SIGN DETAIL

DESIGN BY:	VHB	CHECKED BY:	May 21, 2025
PROJECT ID:	U-6187	LOCATION:	DIV: 09

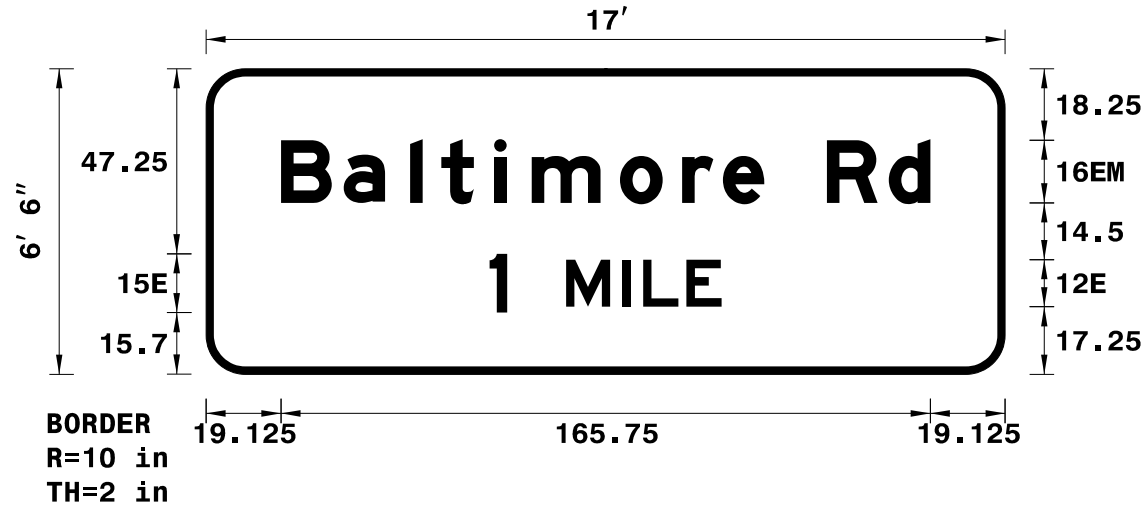

Spacing Factor is 1 unless specified otherwise


LETTER POSITIONS

[illegible]

FILENAME: U-6187_SGN_SSD

NORTH CAROLINA D.O.T. SIGN DETAIL

DESIGN BY:	VHB	CHECKED BY:	May 21, 2025
PROJECT ID:	U-6187	LOCATION:	DIV: 09

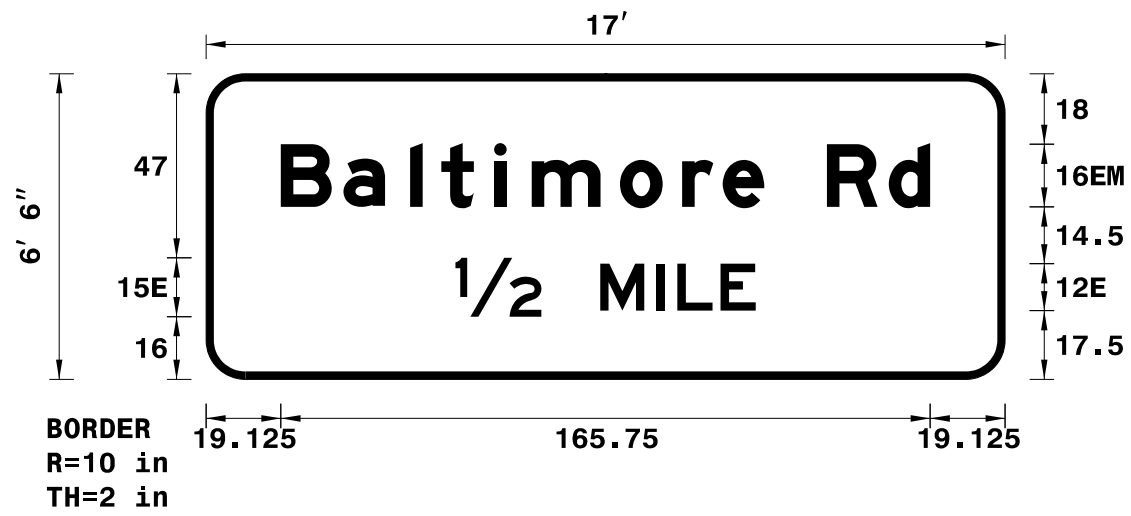

Spacing Factor is 1 unless specified otherwise


LETTER POSITIONS

[illegible]

FILENAME: U-6187_SGN_SSD

NORTH CAROLINA D.O.T. SIGN DETAIL

DESIGN BY:	VHB	CHECKED BY:	May 02, 2025
PROJECT ID:	U-6187	LOCATION:	DIV: 09

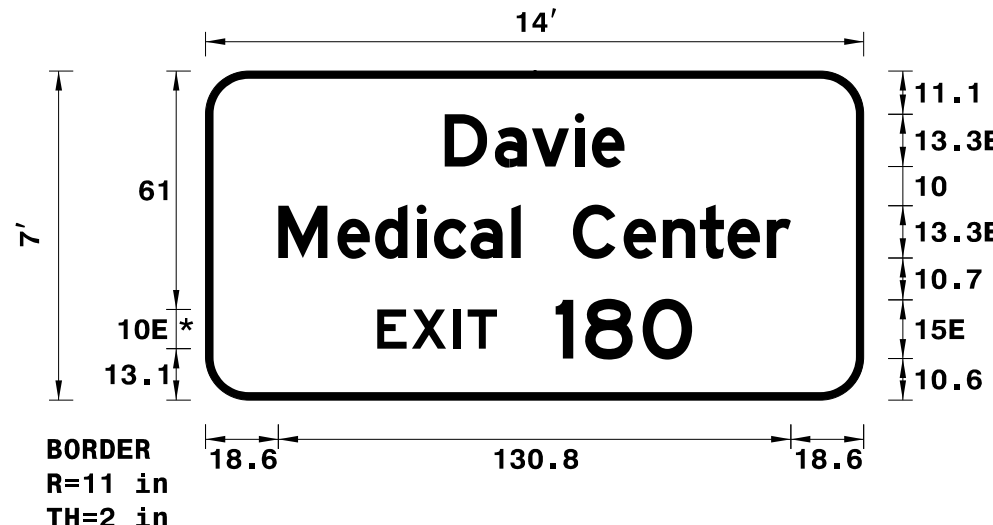

* Spacing factor is 1.20

Spacing Factor is 1 unless specified otherwise


LETTER POSITIONS

[illegible]

FILENAME: U-6187_SGN_SSD

NORTH CAROLINA D.O.T. SIGN DETAIL

U-6187	
SIGN	004A
NORTH CAROLINA DEPARTMENT OF TRANSPORTATION DAVIE COUNTY	
	
SIGNING AND DELINEATION UNIT	

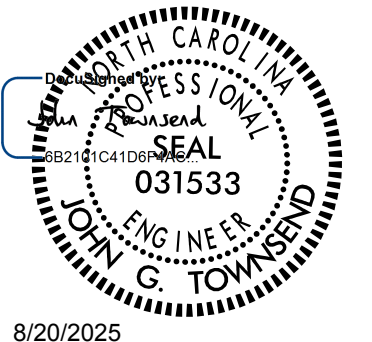

8/20/2025

PREPARED BY



SIGN DESIGNS

TIP PROJECT: U-6187