


11/14/23

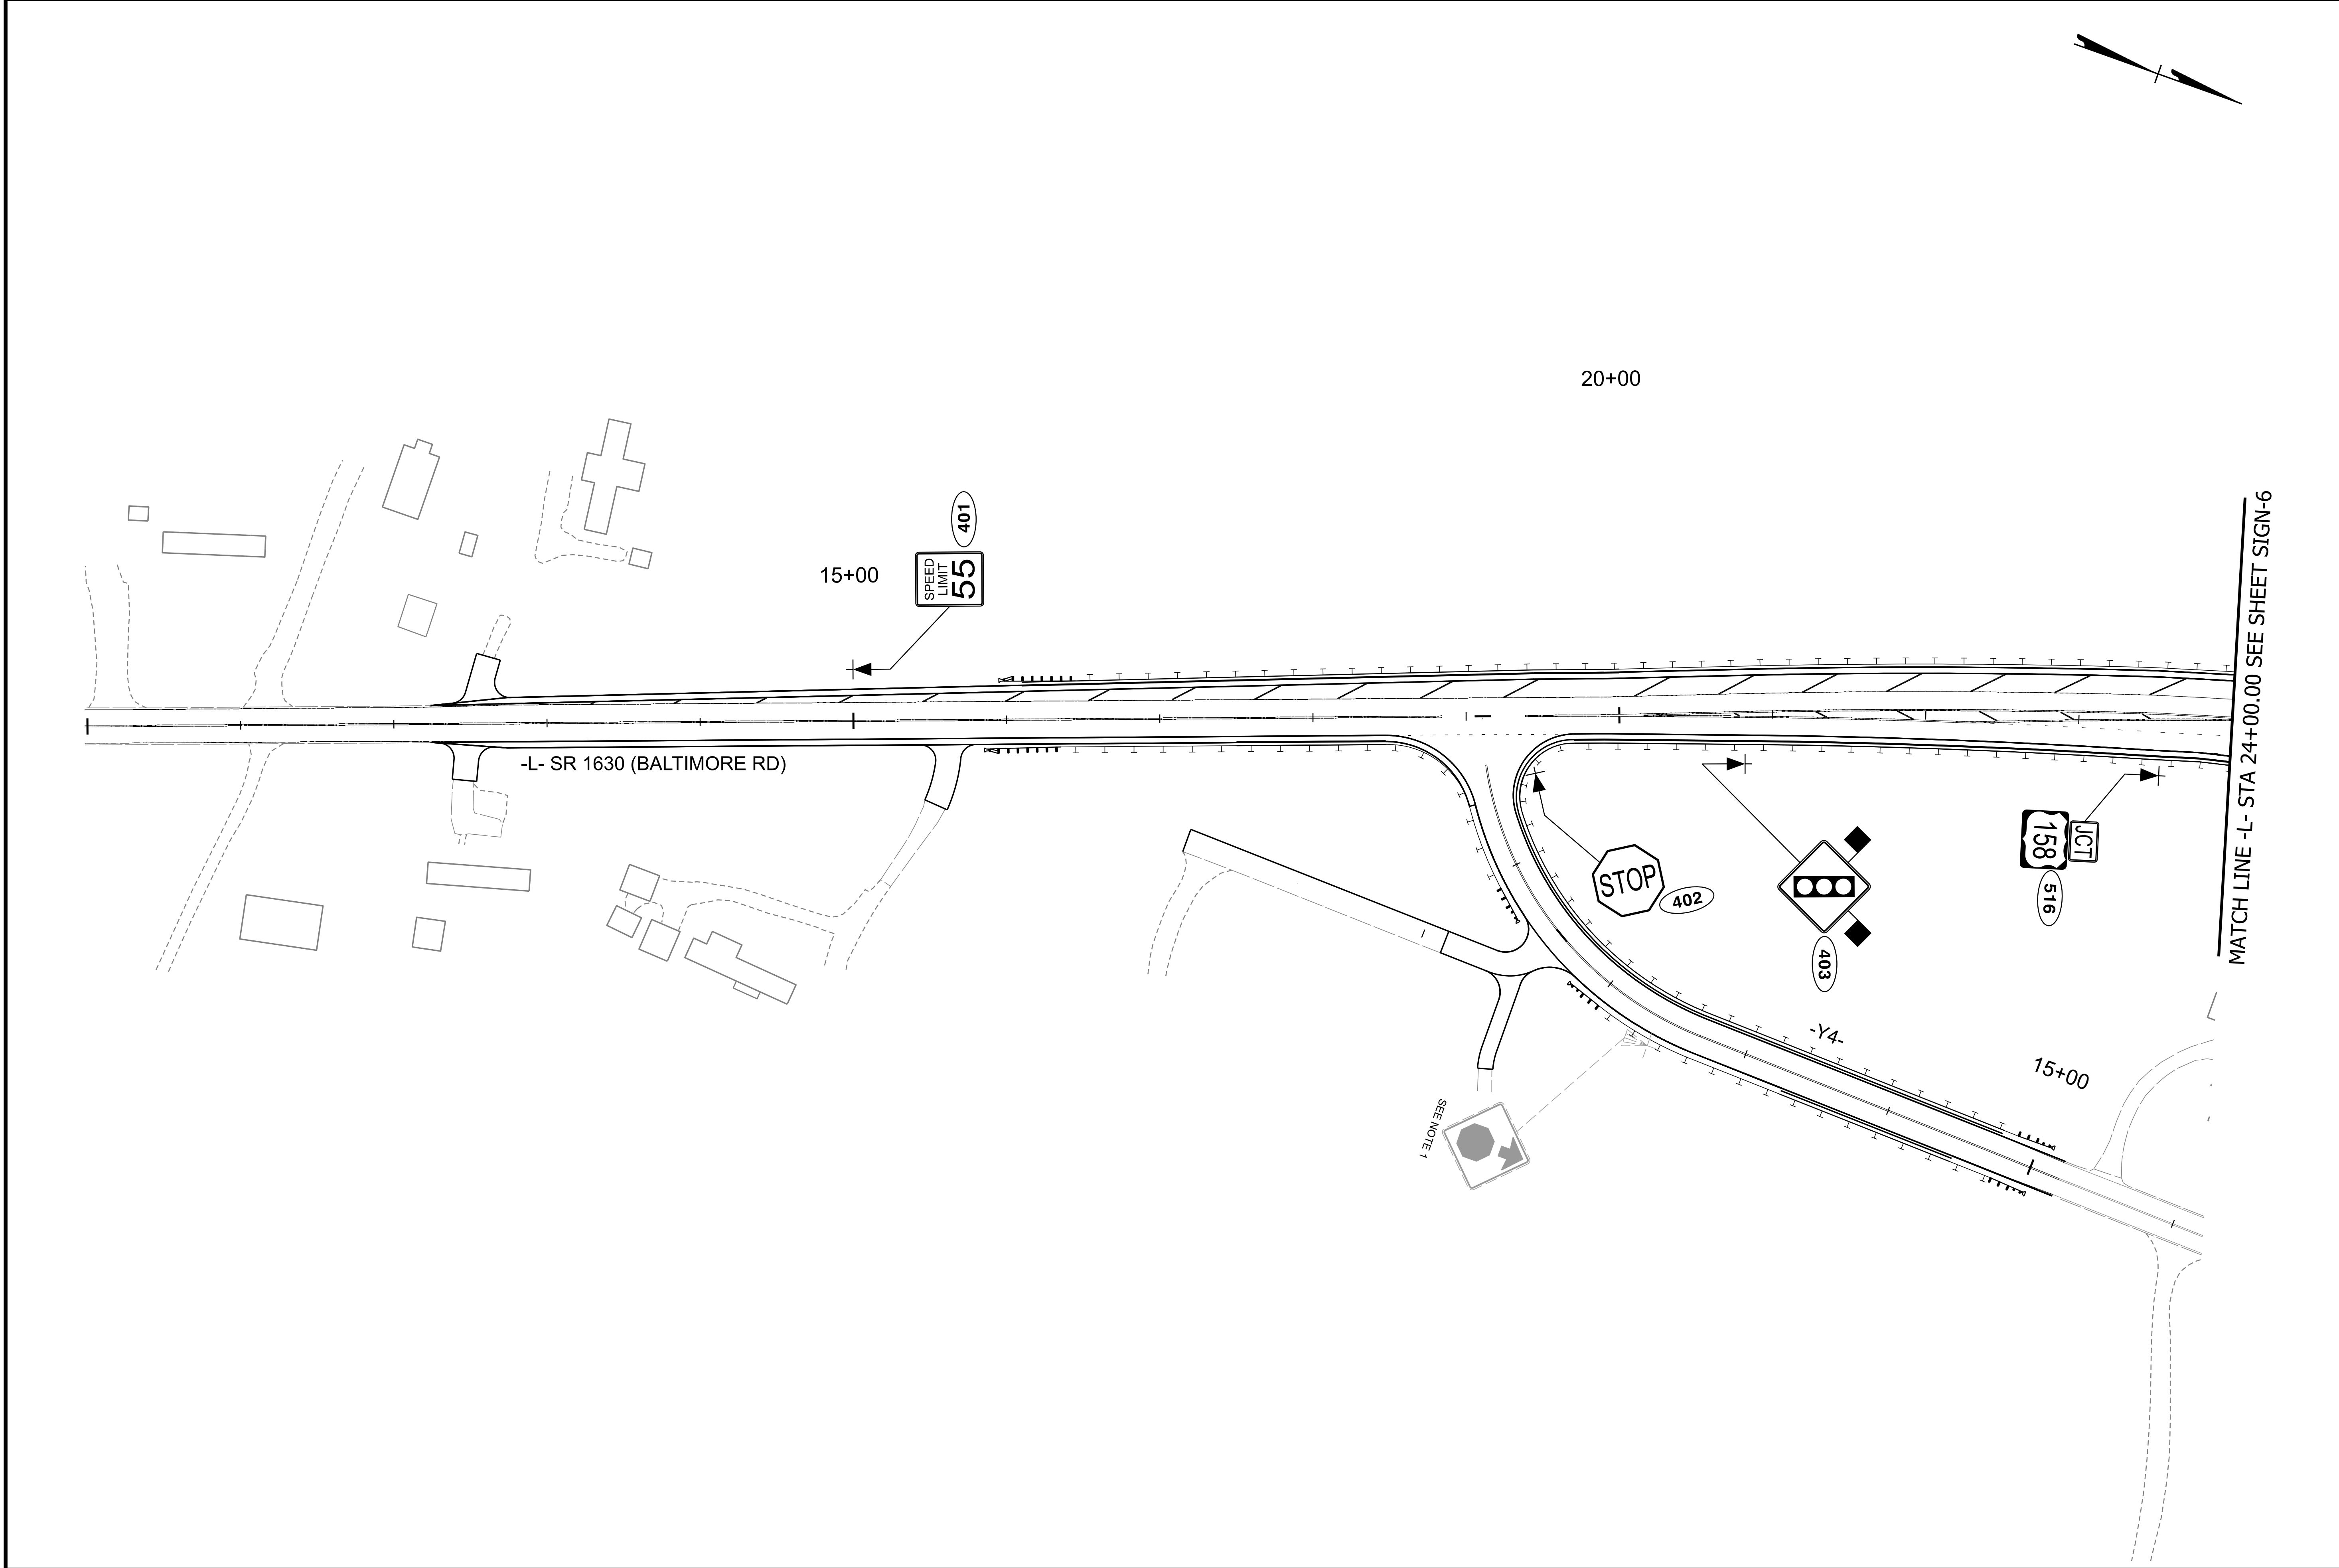

U-6187

SIGN	005
------	-----

NORTH CAROLINA
DEPARTMENT OF TRANSPORTATION
DAVIE COUNTY

SIGNING AND DELINEATION UNIT

PROFESSIONAL SEAL

031533

JOHN G. TOWNSEND

8/20/2025

PREPARED BY

vhb

VHB Engineering NC, P.C. (C-3705)
540 Main Campus Drive, Suite 500
Raleigh, NC 27606

SIGN DETAIL SHEET
EXISTING AND
PROPOSED SIGNS

TIP PROJECT: U-6187