


11/14/23

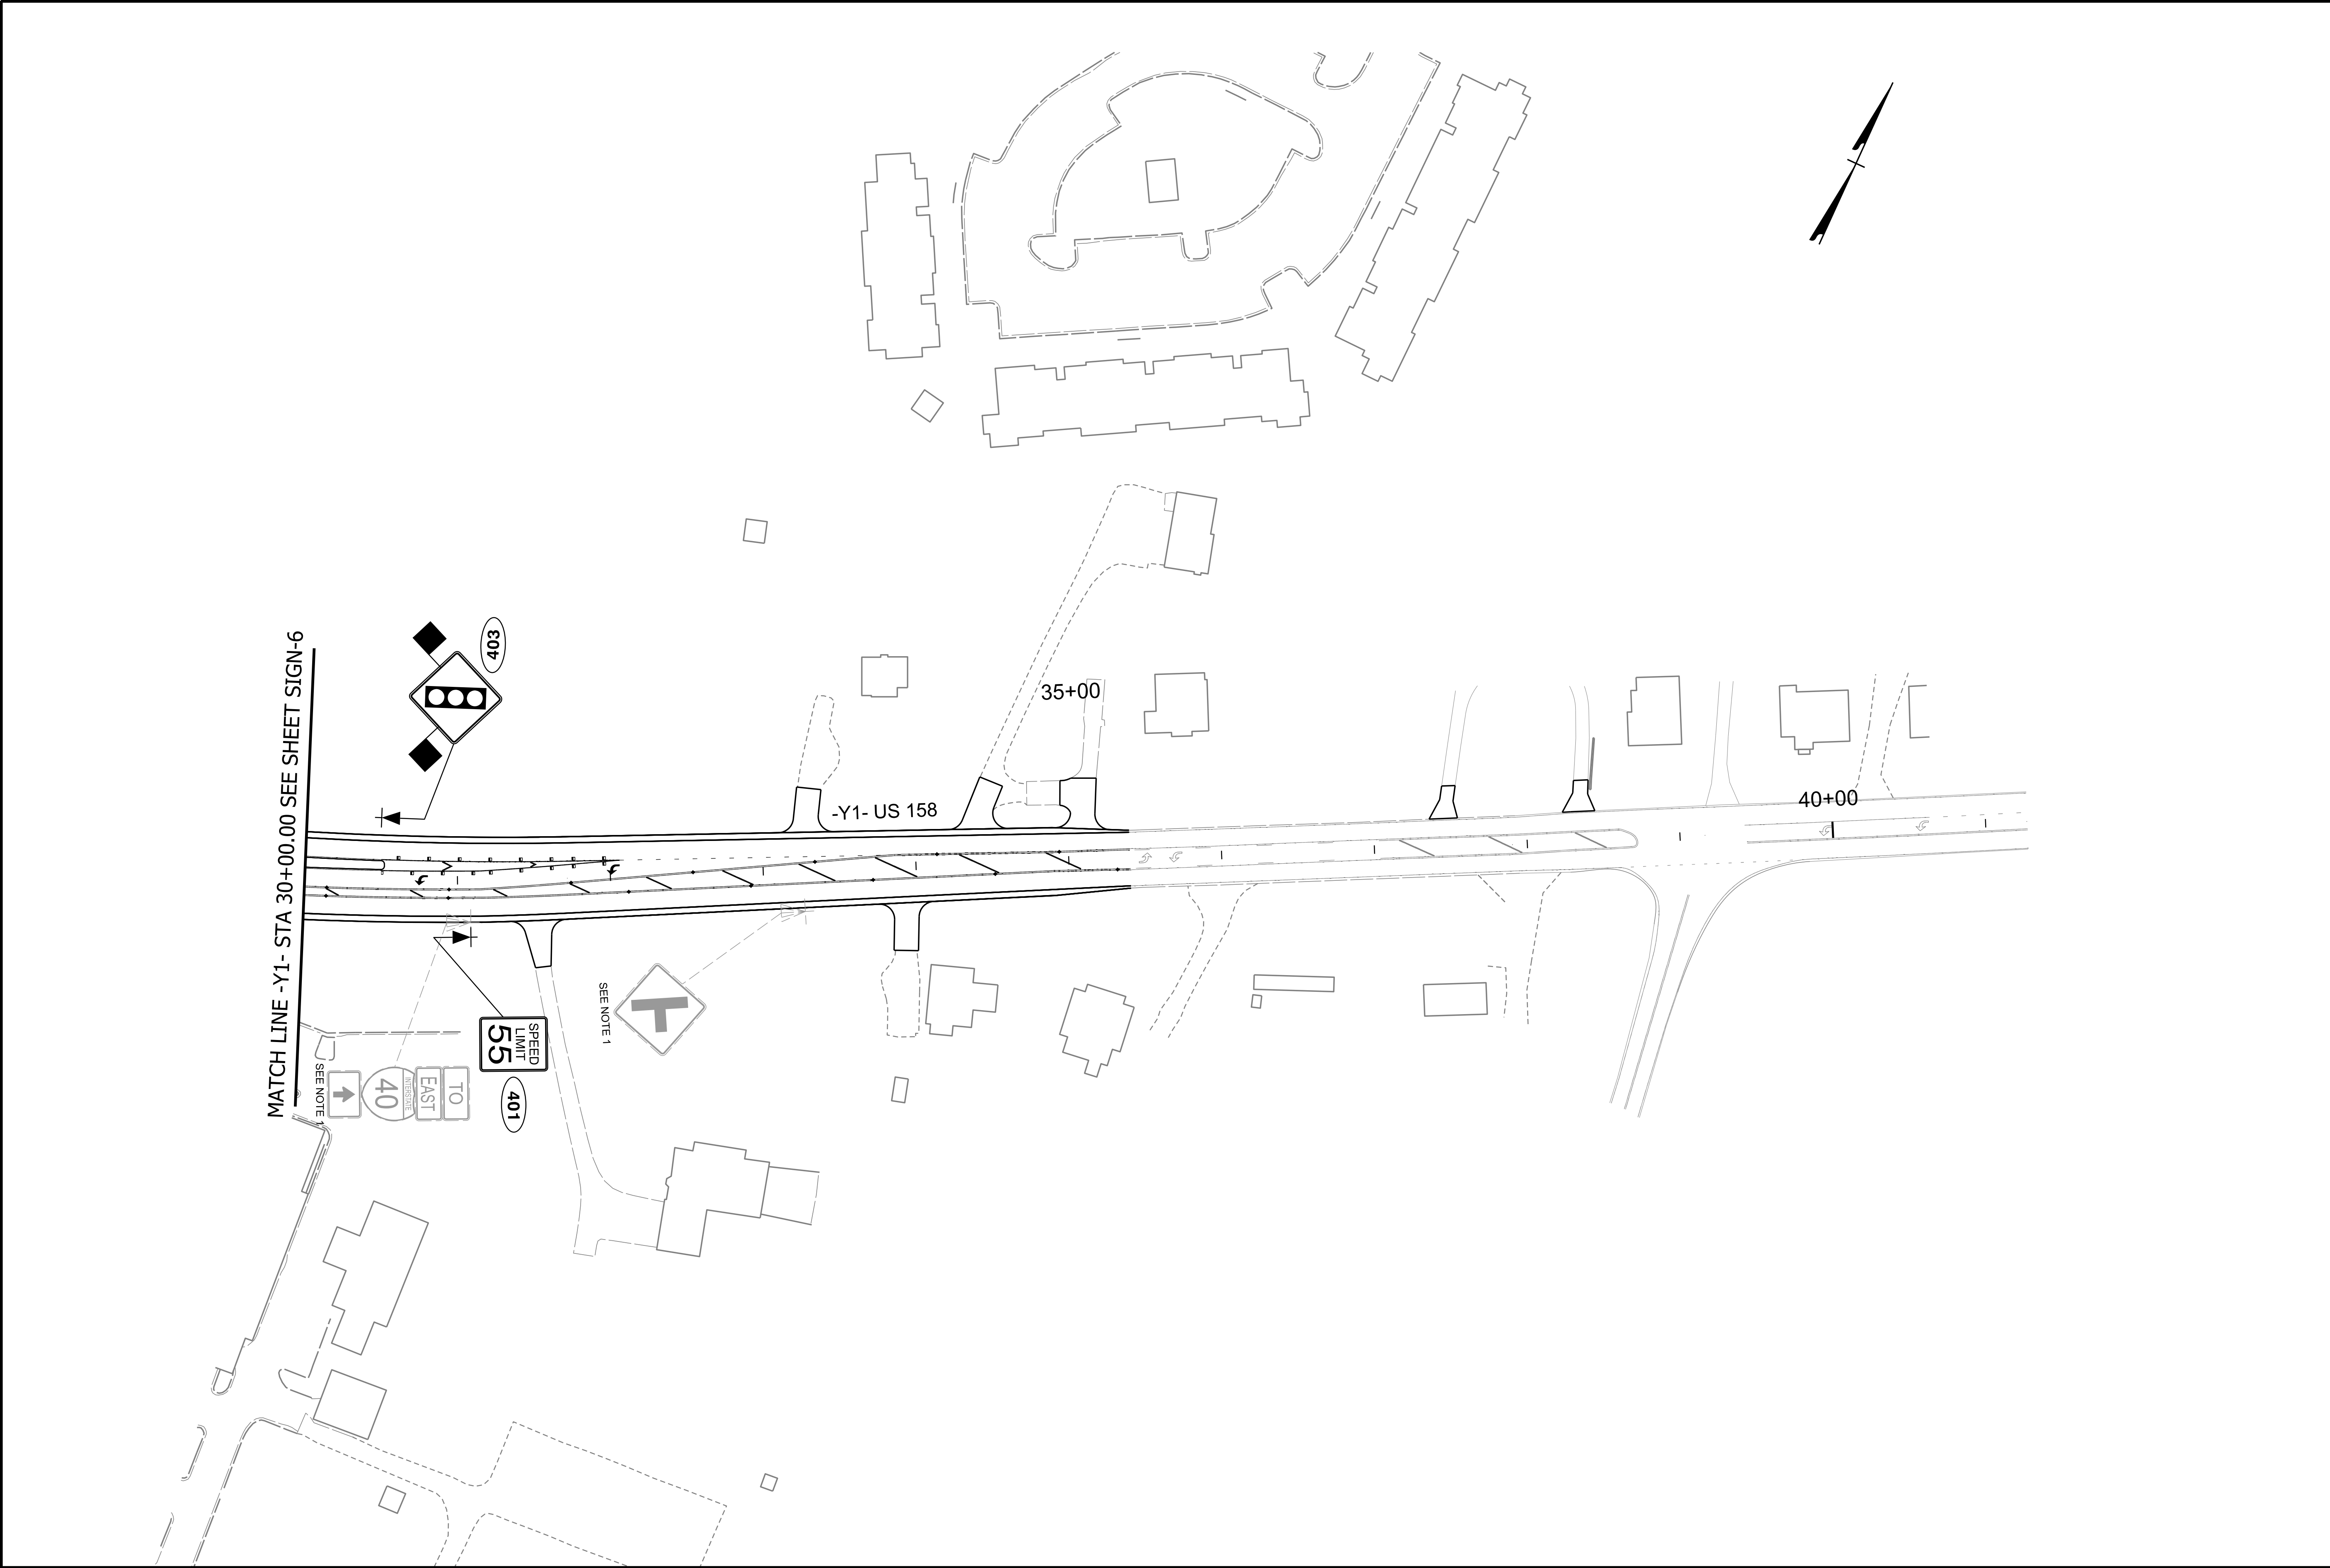

U-6187

SIGN | 011

NORTH CAROLINA
DEPARTMENT OF TRANSPORTATION
DAVIE COUNTY

SIGNING AND DELINEATION UNIT

8/20/2025

PREPARED BY

VHB Engineering NC, P.C. (C-3705)
940 Main Campus Drive, Suite 500
Raleigh, NC 27605

SIGN DETAIL SHEET
EXISTING AND
PROPOSED SIGNS

TIP PROJECT: U-6187