


11/14/23

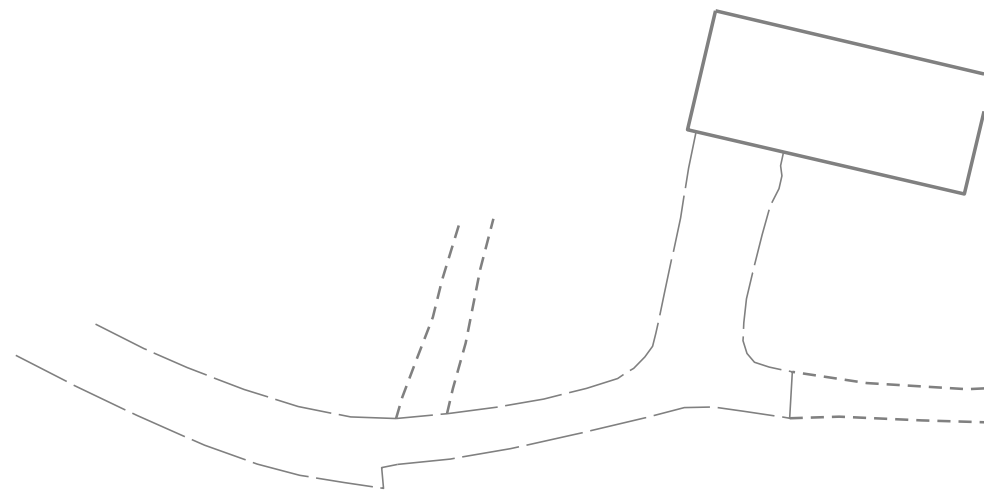

10+00

-Y2- I-40

5+00

0+00

MATCH LINE -Y2- STA -1+00.00 SEE SHEET SIGN-13

132' X 30"
EXIT 179
102A
Baltimore Rd
1/2 MILE
102B
204' X 78"
-Y2- 4+50

MATCH LINE -Y2- STA 13+00.00 SEE SHEET SIGN-15

U-6187

SIGN 014

NORTH CAROLINA
DEPARTMENT OF TRANSPORTATION
DAVIE COUNTY

SIGNING AND DELINEATION UNIT

PROFESSIONAL
SEAL
031533
JOHN G. TOWNSEND
ENGINEER

8/20/2025

PREPARED BY

VHB Engineering NC, P.C. (C-3705)
940 Main Campus Drive, Suite 500
Raleigh, NC 27605

SIGN DETAIL SHEET
EXISTING AND
PROPOSED SIGNS

TIP PROJECT: U-6187