


11/14/23

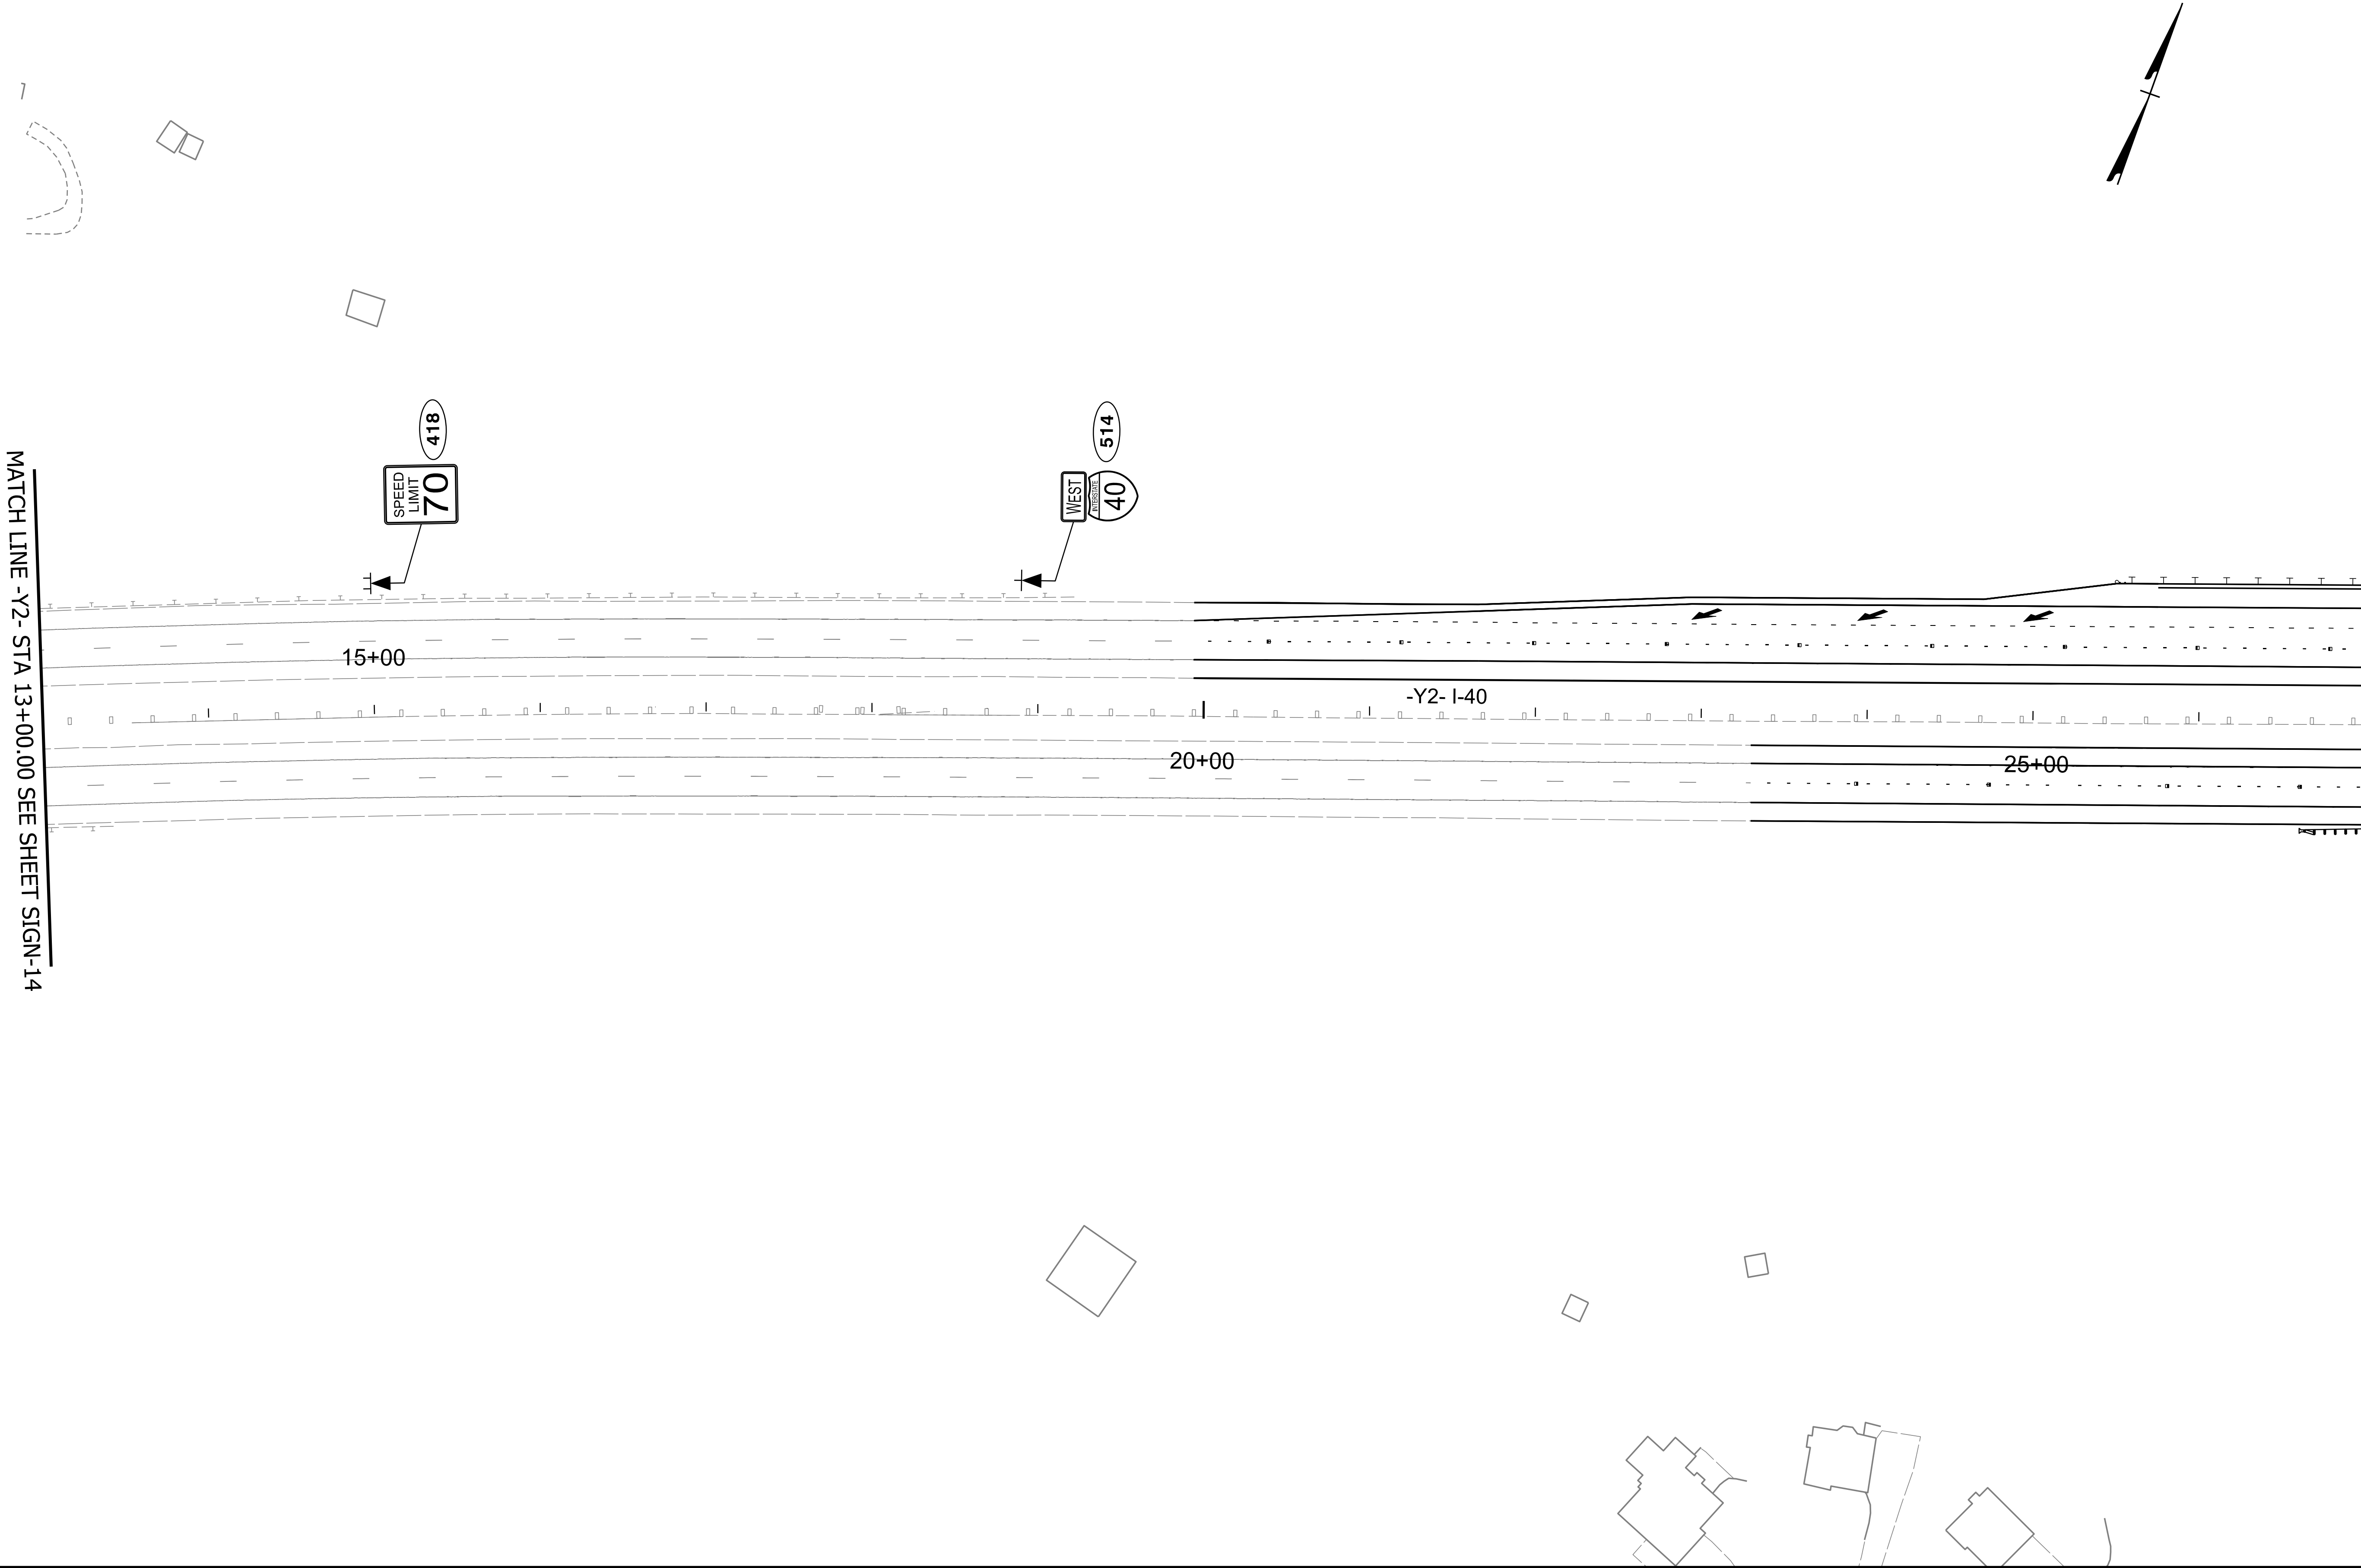

MATCH LINE -Y2- STA 13+00.00 SEE SHEET SIGN-14

MATCH LINE -Y2- STA 27+00.00 SEE SHEET SIGN-9

U-6187

SIGN015

NORTH CAROLINA

DEPARTMENT OF TRANSPORTATION

DAVIE COUNTY

SIGNING AND DELINEATION UNIT

8/20/2025

PREPARED BY

VHB Engineering NC, P.C. (C-3705)

940 Main Campus Drive, Suite 500

Raleigh, NC 27605

SIGN DETAIL SHEET  
EXISTING AND  
PROPOSED SIGNS

TIP PROJECT: U-6187