


TIP PROJECT: U-6187

CONTRACT:

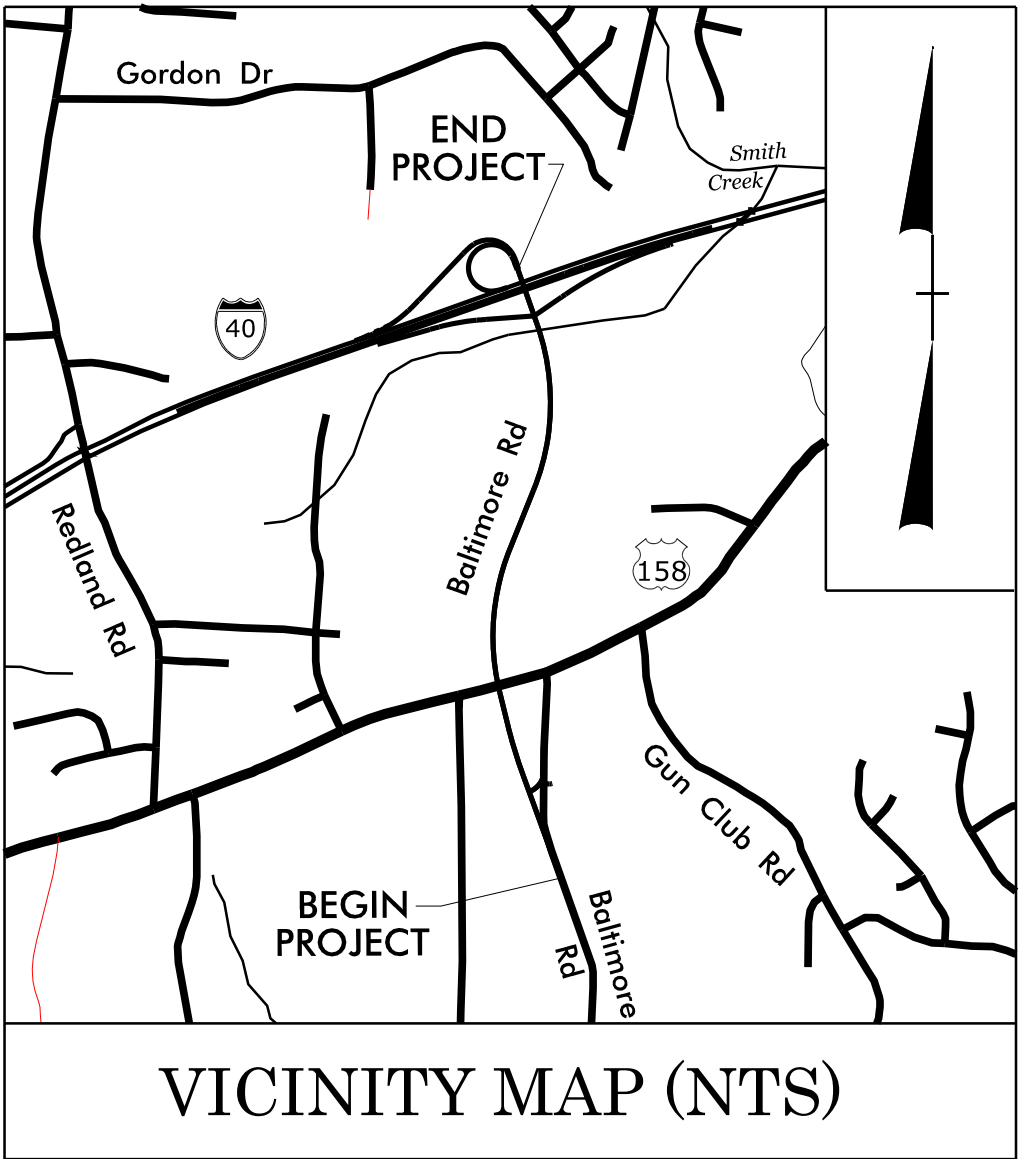



VICINITY MAP (NTS)

STATE OF NORTH CAROLINA
DIVISION OF HIGHWAYS

UTILITY CONSTRUCTION PLANS
DAVIE COUNTY


LOCATION: REALIGNMENT AND EXTENSION OF SR 1630
(BALTIMORE ROAD) FROM SOUTH OF US 158
TO A NEW INTERCHANGE AT I-40
TYPE OF WORK: WATER AND SEWER RELOCATION

STATE	STATE PROJECT REFERENCE NO.	SHEET NO.	TOTAL SHEETS
N.C.	U-6187	UC-1	14

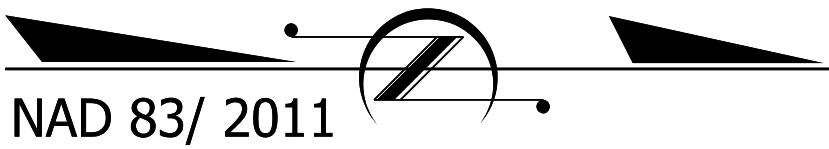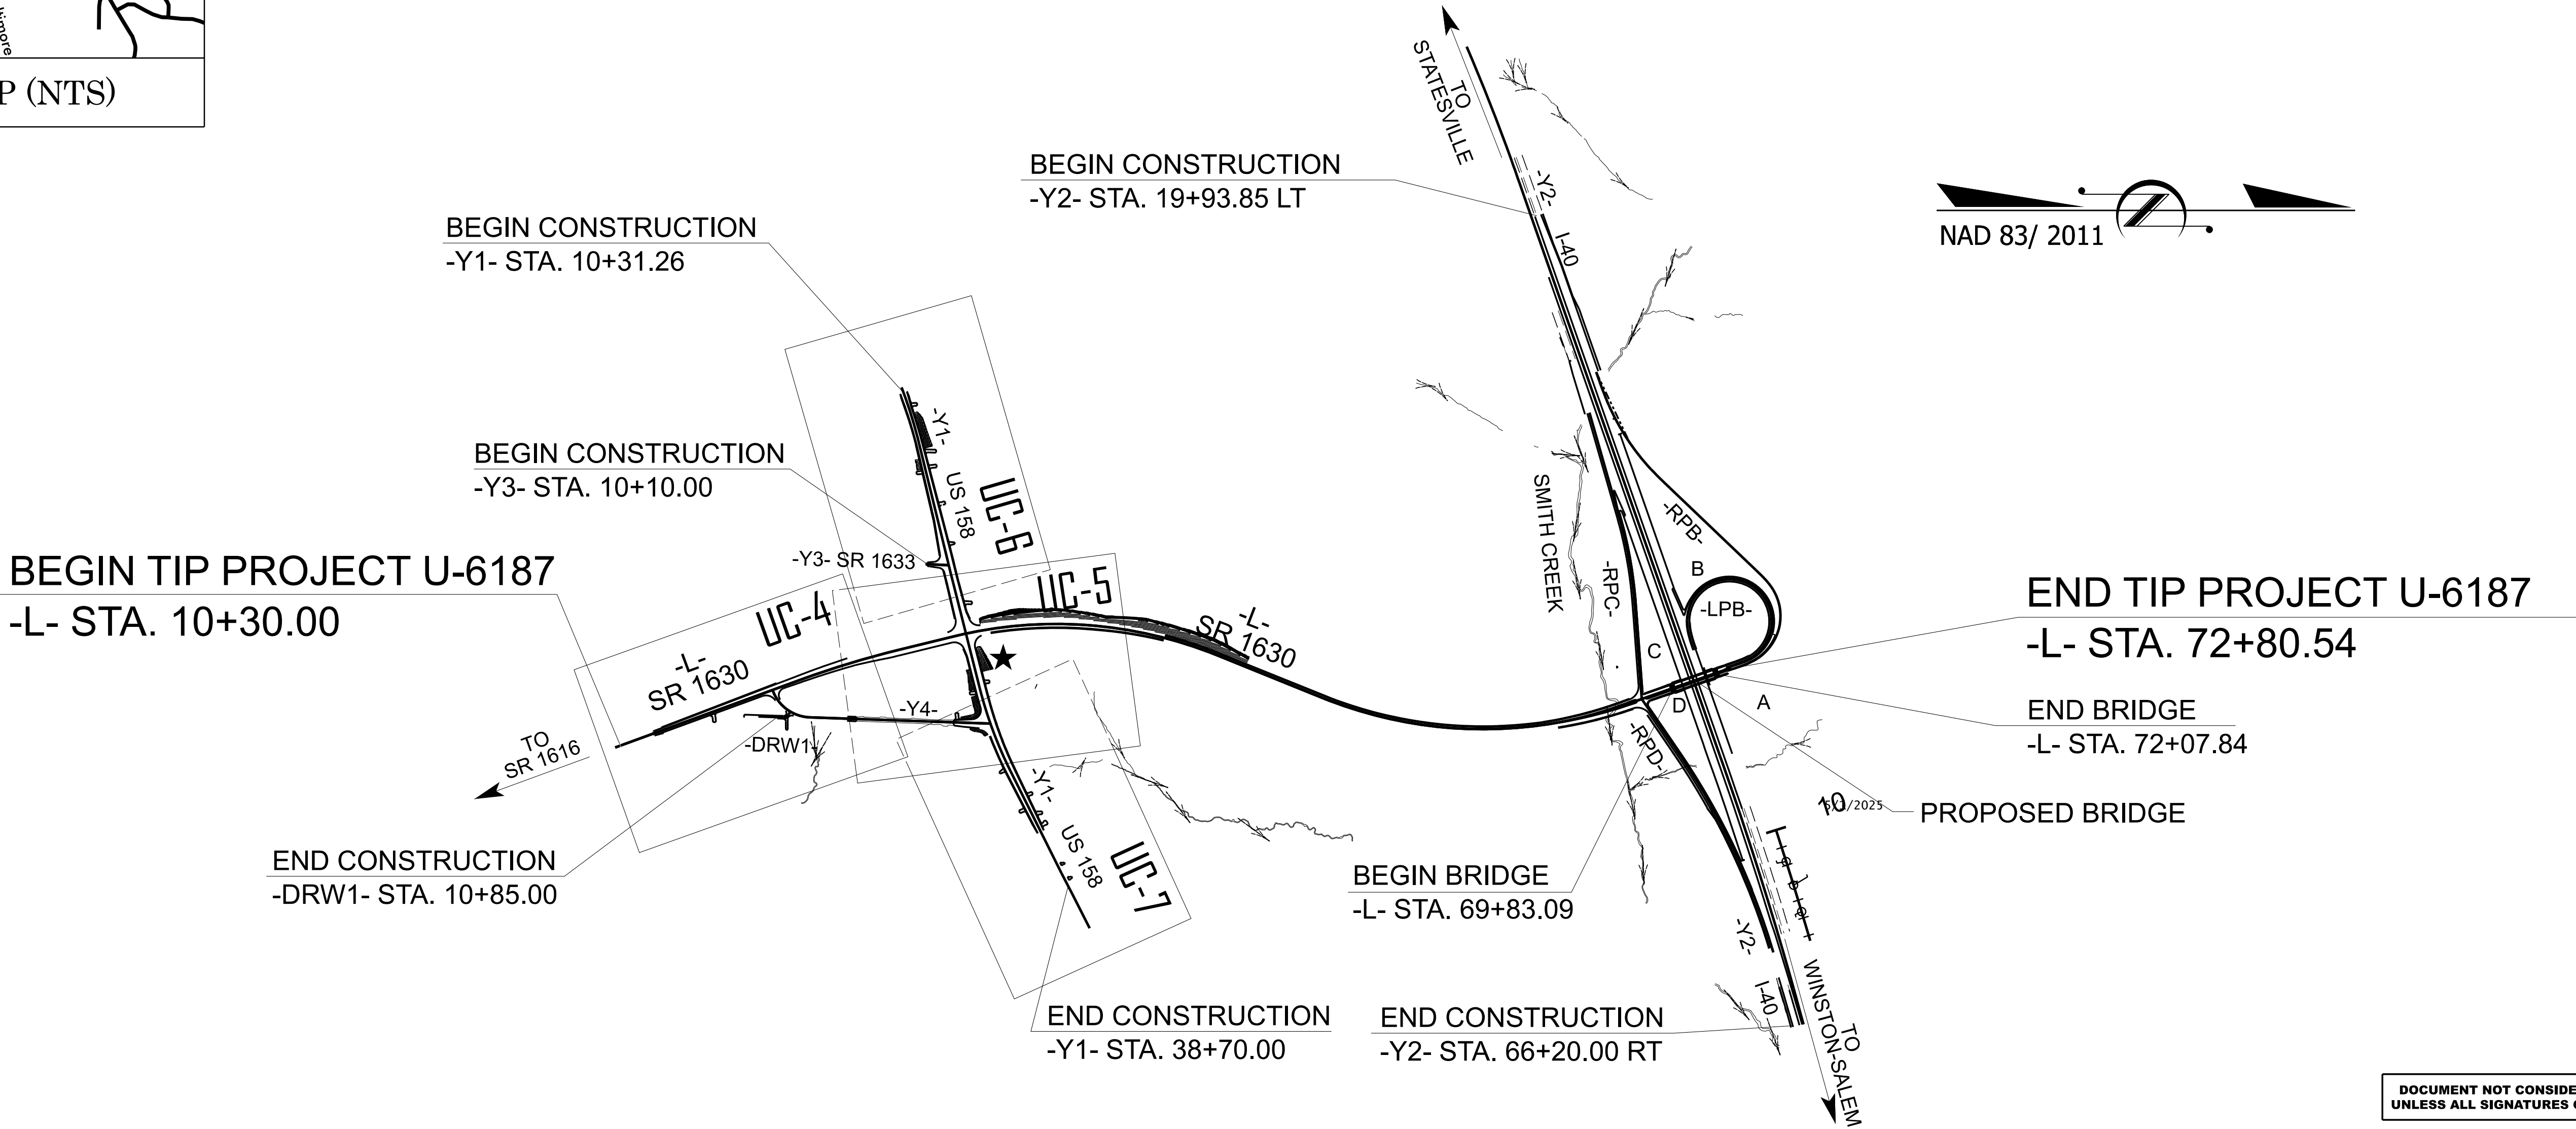

DOCUMENT NOT CONSIDERED FINAL
UNLESS ALL SIGNATURES COMPLETED

GRAPHIC SCALES

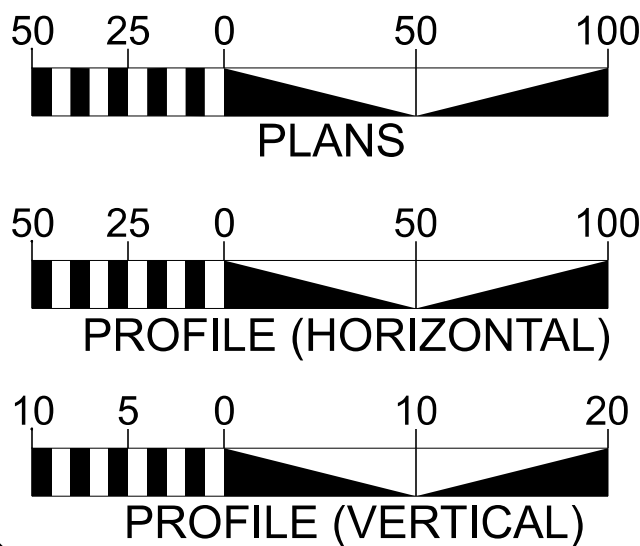


INDEX OF SHEETS

SHEET NO.:	DESCRIPTION:
UC-1	TITLE SHEET
UC-2	UTILITY SYMBOLOGY
UC-3	UTILITY CONSTRUCTION NOTES
UC-3A THRU UC-3C	UTILITY CONSTRUCTION DETAILS
UC-4 THRU UC-7	UTILITY CONSTRUCTION SHEETS
UC-8 THRU UC-11	UTILITY PROFILE SHEETS

WATER AND SEWER OWNERS ON PROJECT

- (A) WATER - DAVIE COUNTY
(B) SANITARY SEWER - DAVIE COUNTY

SEAL

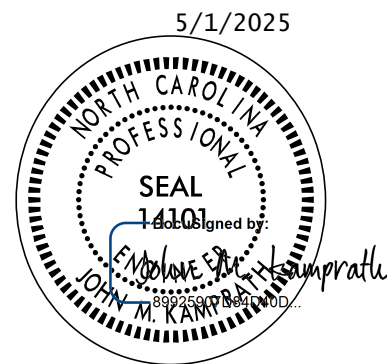

PREPARED IN THE OFFICE OF
VHB Engineering NC, P.C. (C-3705)
940 Main Campus Drive, Suite 500
Raleigh, NC 27606
(919) 829-0328

JOHN M. KAMPRA TH CONSULTANT CONTACT #1
BRANDON BARHAM CONSULTANT CONTACT #2
JONATHAN SOIKA CONSULTANT CONTACT #3



DIVISION OF HIGHWAYS
UTILITIES UNIT
1555 MAIL SERVICES CENTER
RALEIGH, NC 27699-1555
PHONE (919) 707-6690
FAX (919) 250-4151

JOSHUA A. MCMAHANDIVISION UTILITY ENGINEER
LOU PORTER ASST. DIVISION UTILITY ENG.
XXXX UTILITIES AREA COORDINATOR
XXXX UTILITIES COORDINATOR