


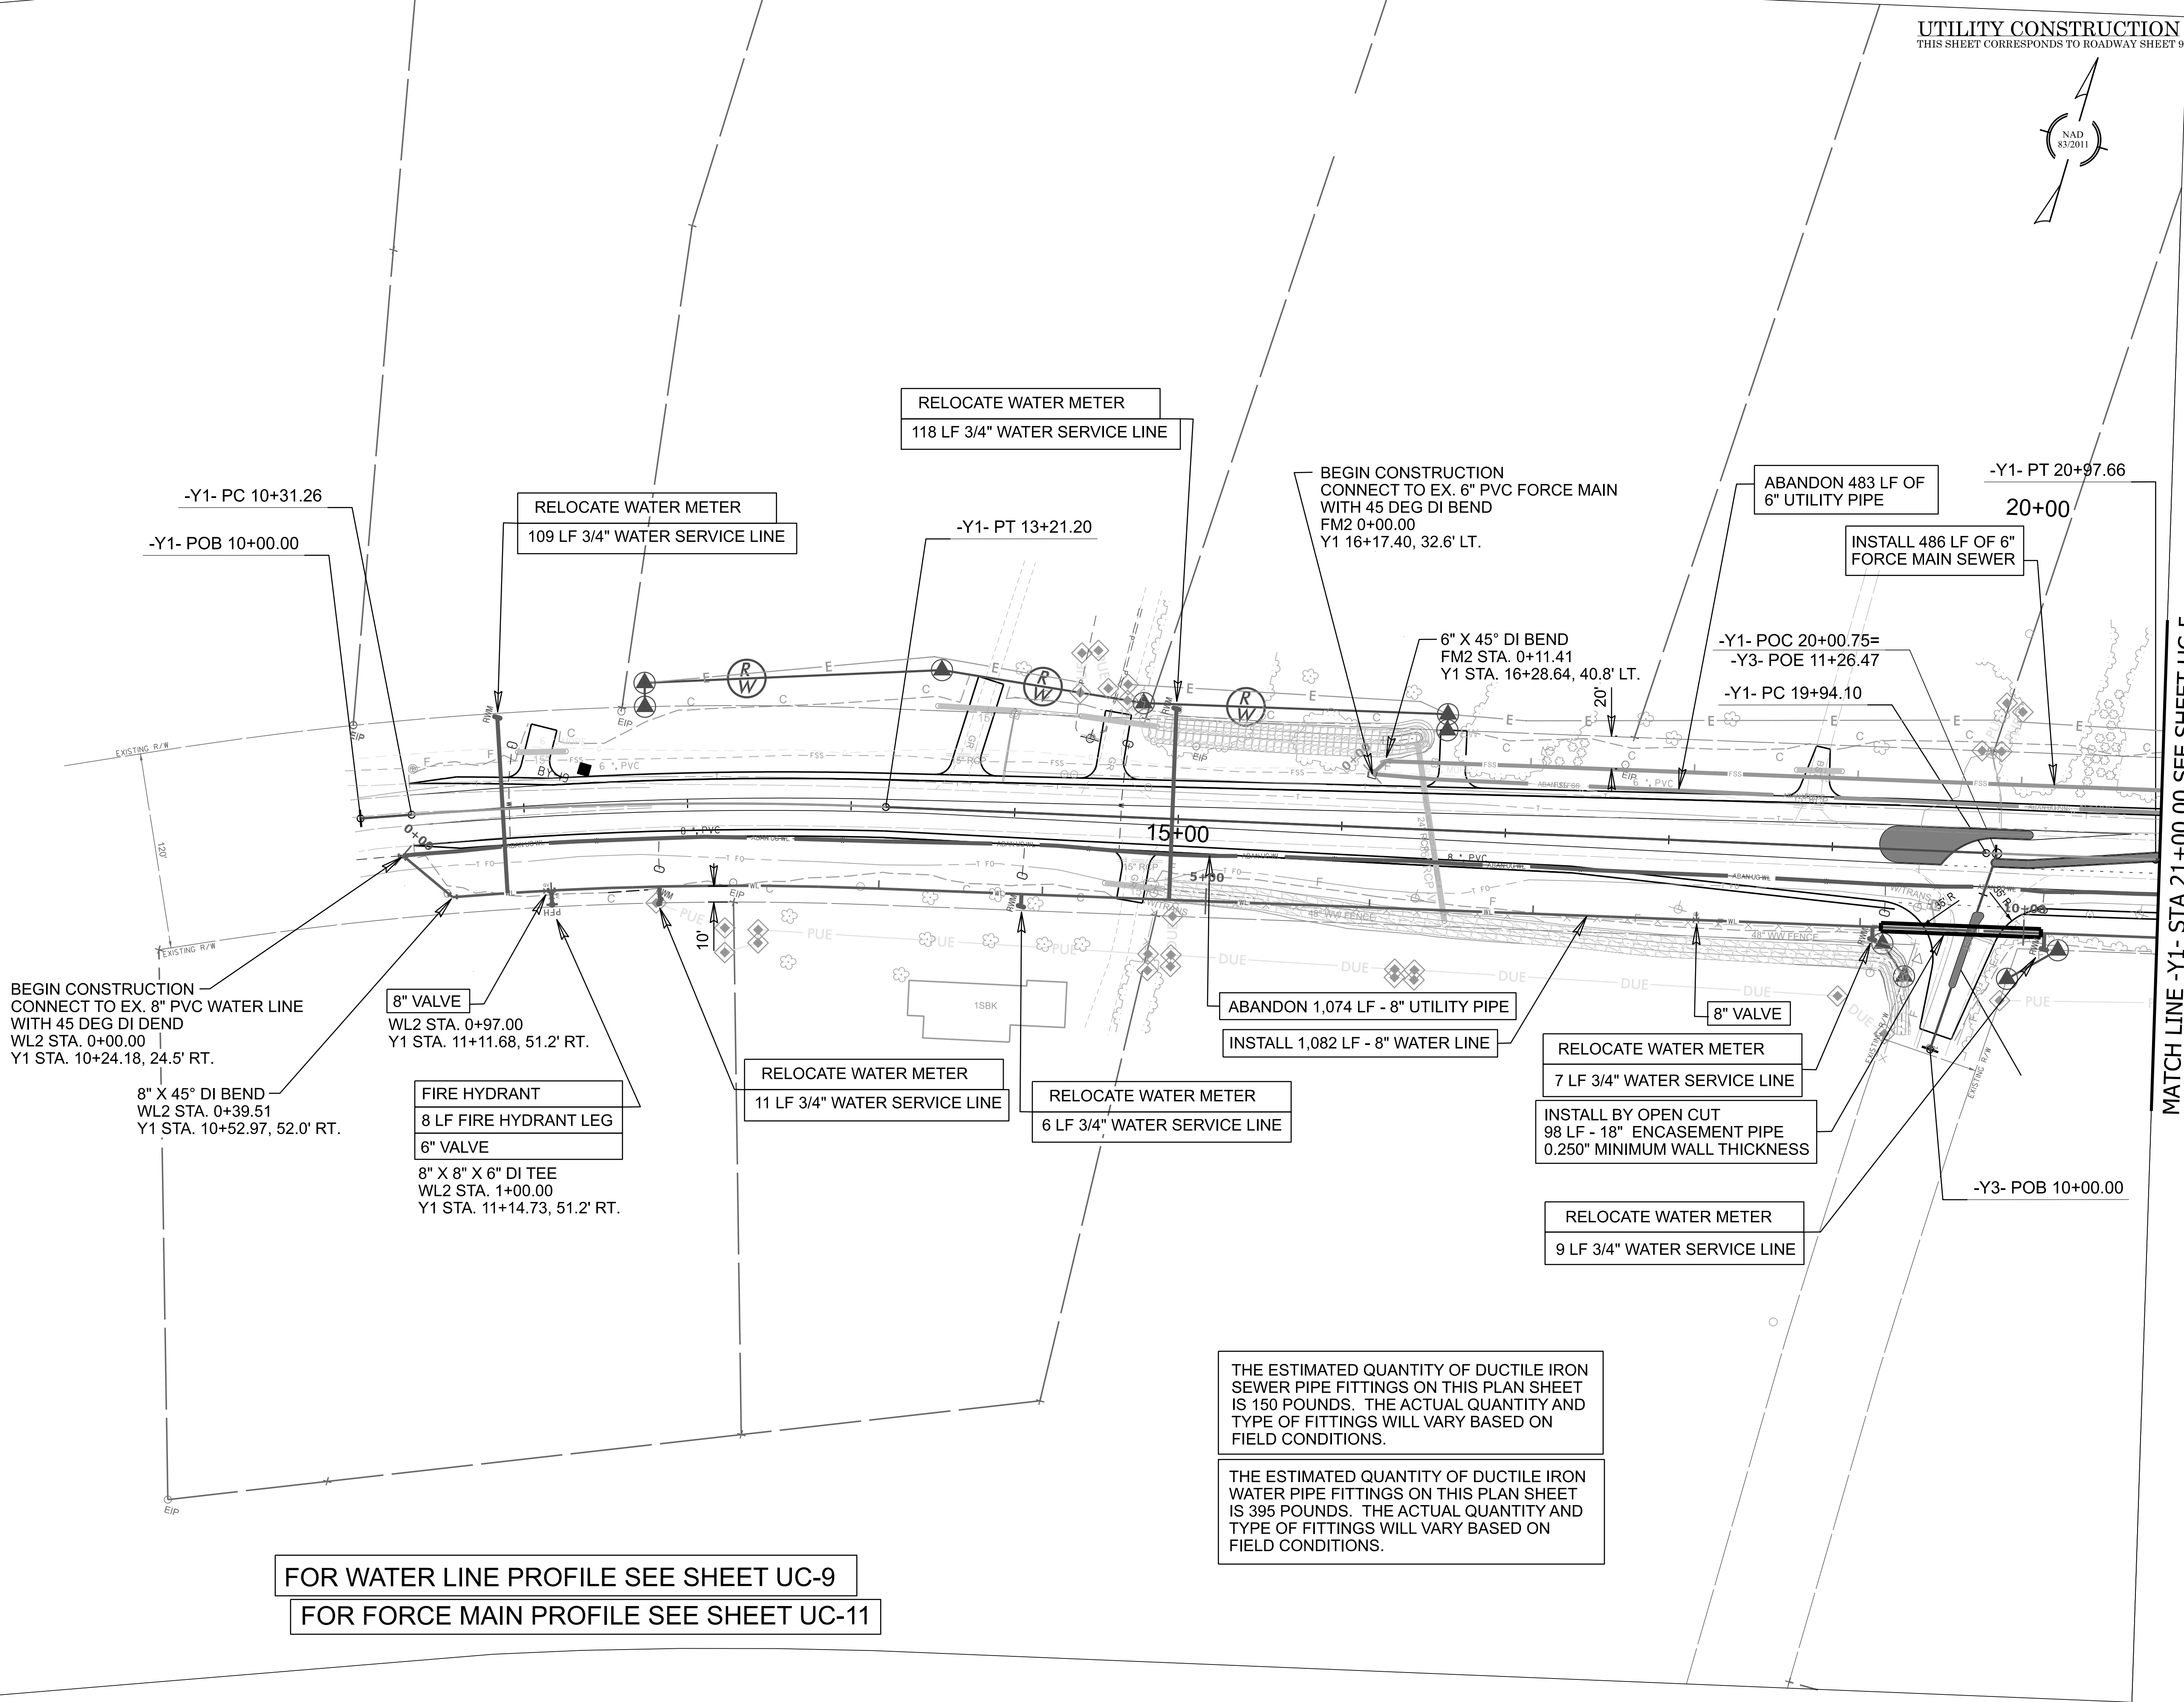

U-6187

3RDIUC-6

NORTH CAROLINA
DEPARTMENT OF TRANSPORTATION
DAVIE COUNTY

ROADWAY DESIGN UNIT

6/3/2025

SEAL

14101

DAVID L. HARRIS

REGISTERED PROFESSIONAL ENGINEER

NO. 14101

EXPIRATION DATE 12/31/2028

UTILITY CONSTRUCTION
PLANS ONLY

PREPARED BY

vhb

YHB Engineering, Inc., P.C. (C-3705)
540 Main Campus Drive, Suite 500
Raleigh, NC 27606

DOCUMENT NOT CONSIDERED FINAL
UNLESS ALL SIGNATURES COMPLETED

REVISIONS