
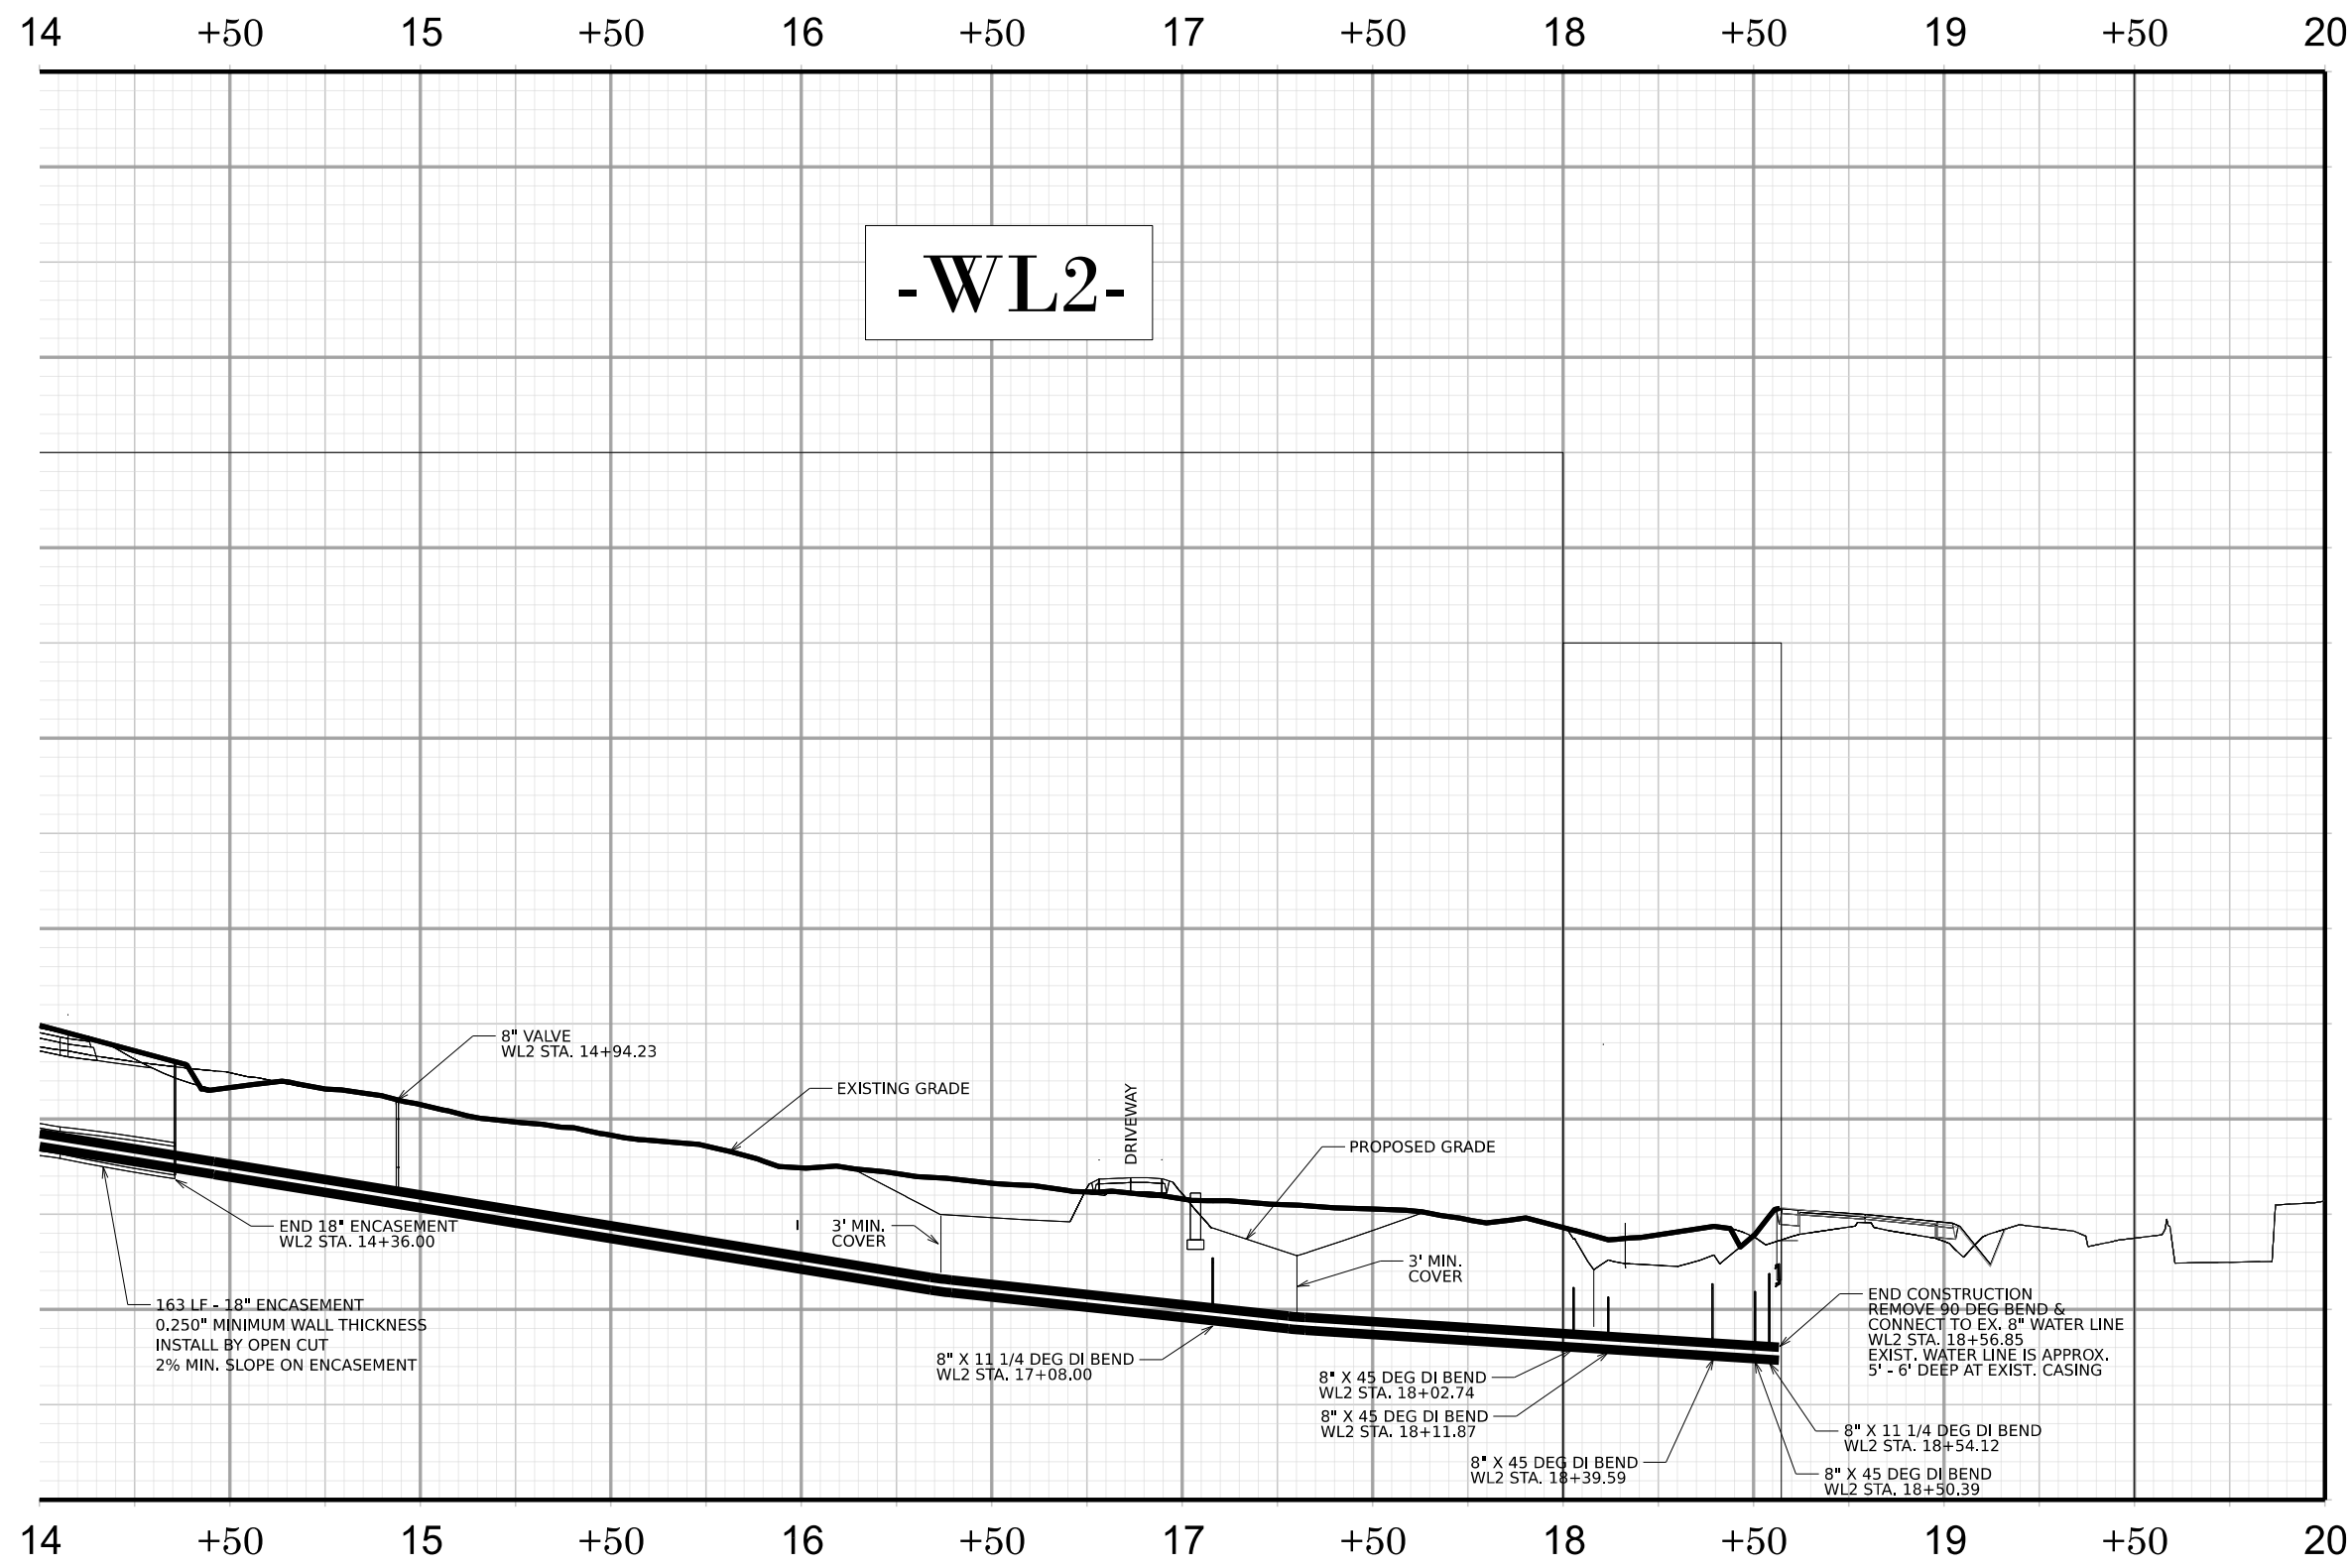


11/14/23

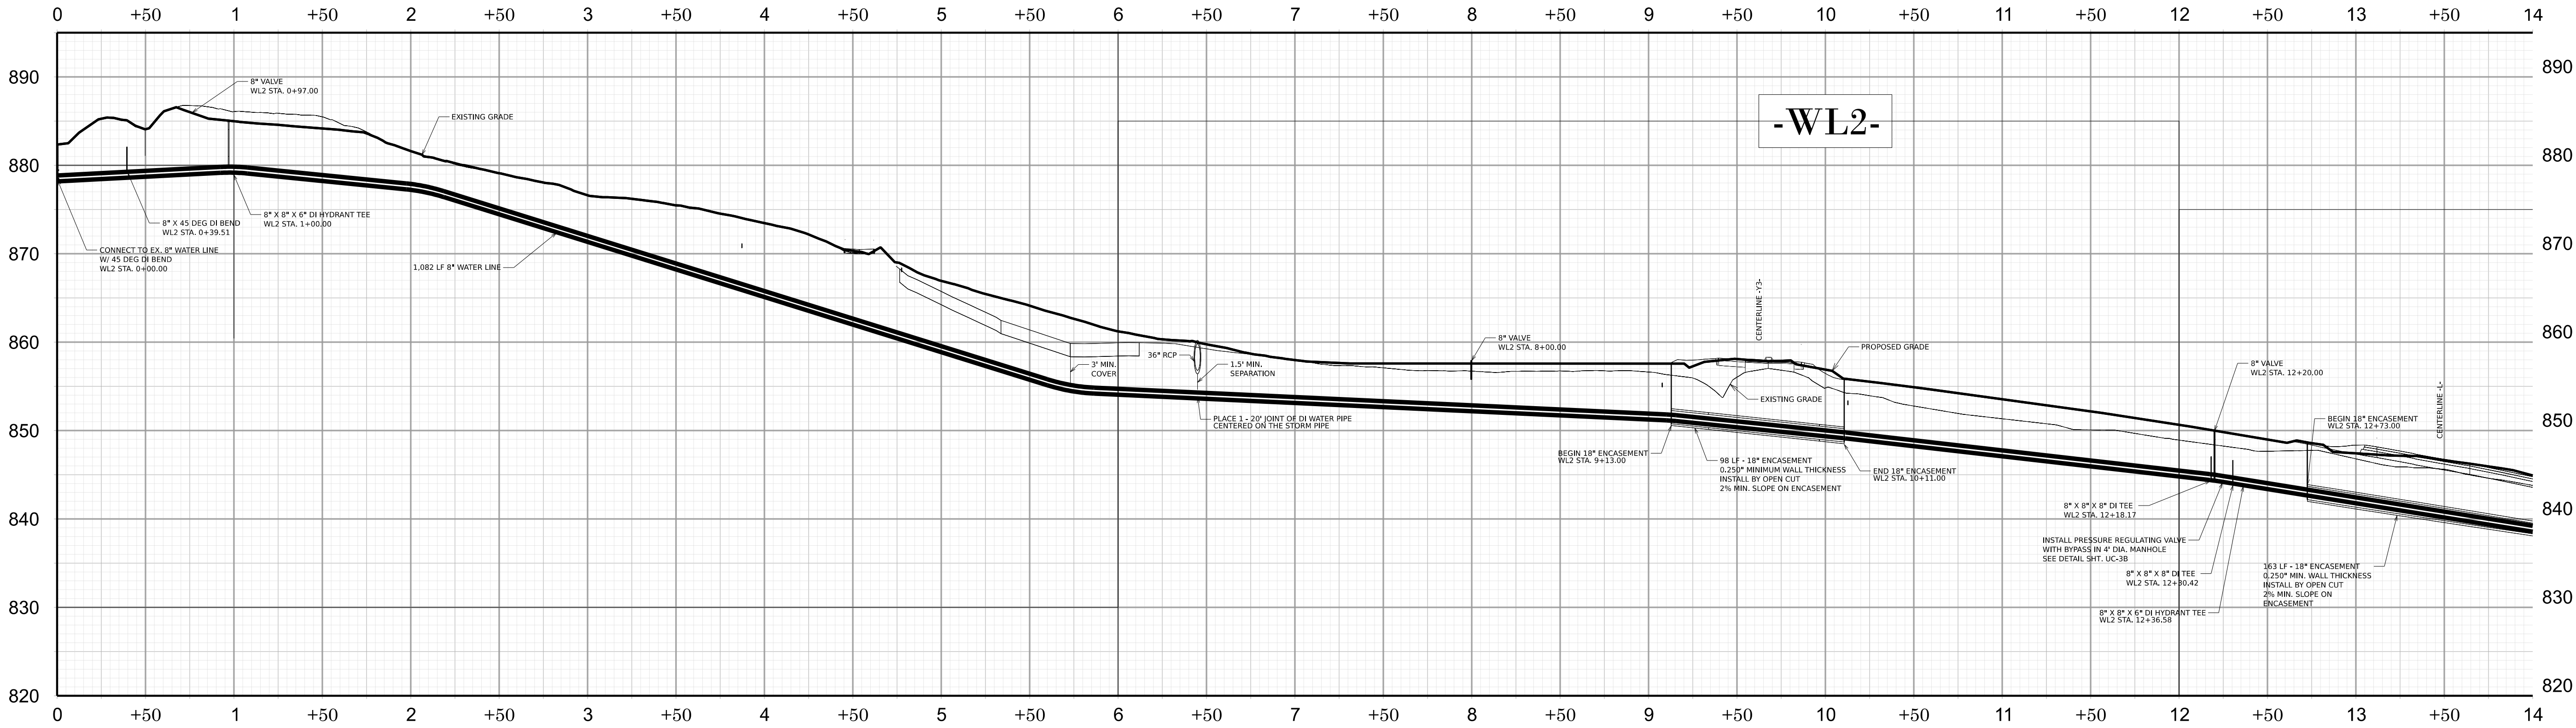


U-6187

UC-9

NORTH CAROLINA  
DEPARTMENT OF TRANSPORTATION  
DAVIE COUNTY

6/3/2025

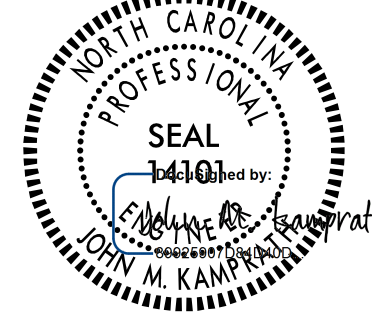

UTILITY CONSTRUCTION  
PLANS ONLY

PREPARED BY



DOCUMENT NOT CONSIDERED FINAL  
UNLESS ALL SIGNATURES COMPLETED