
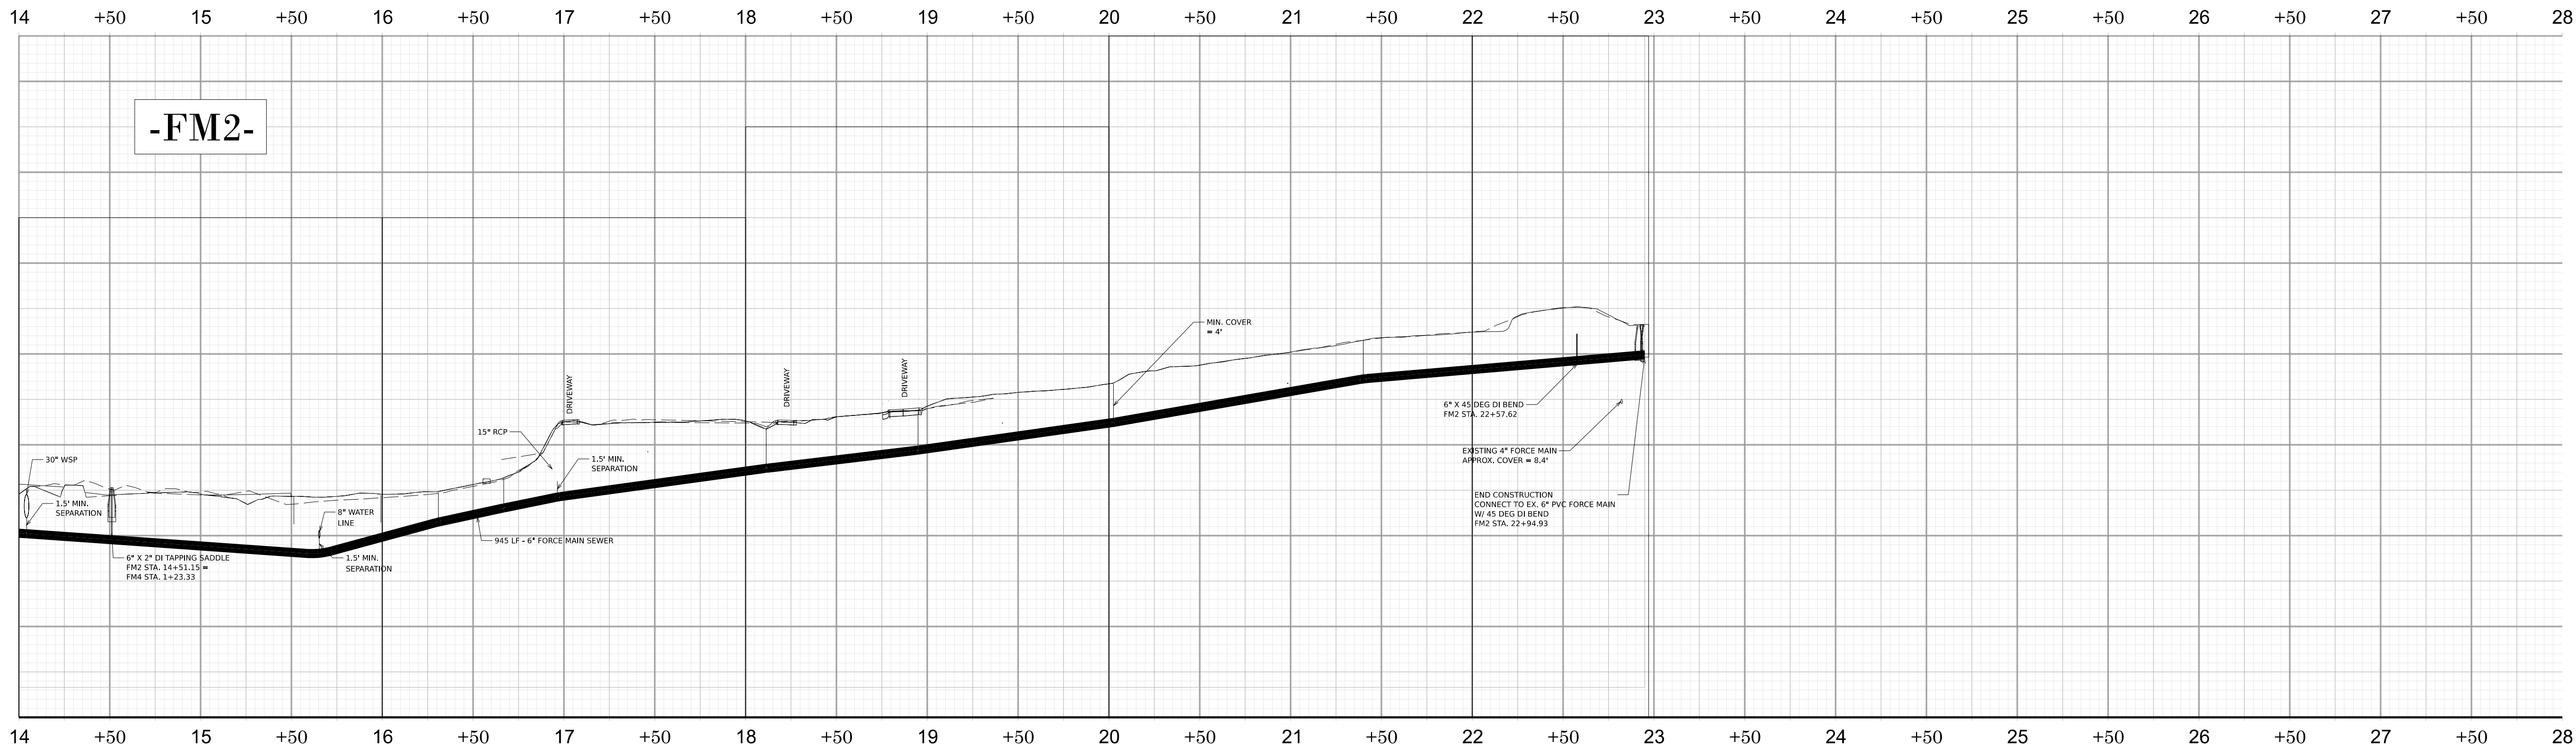


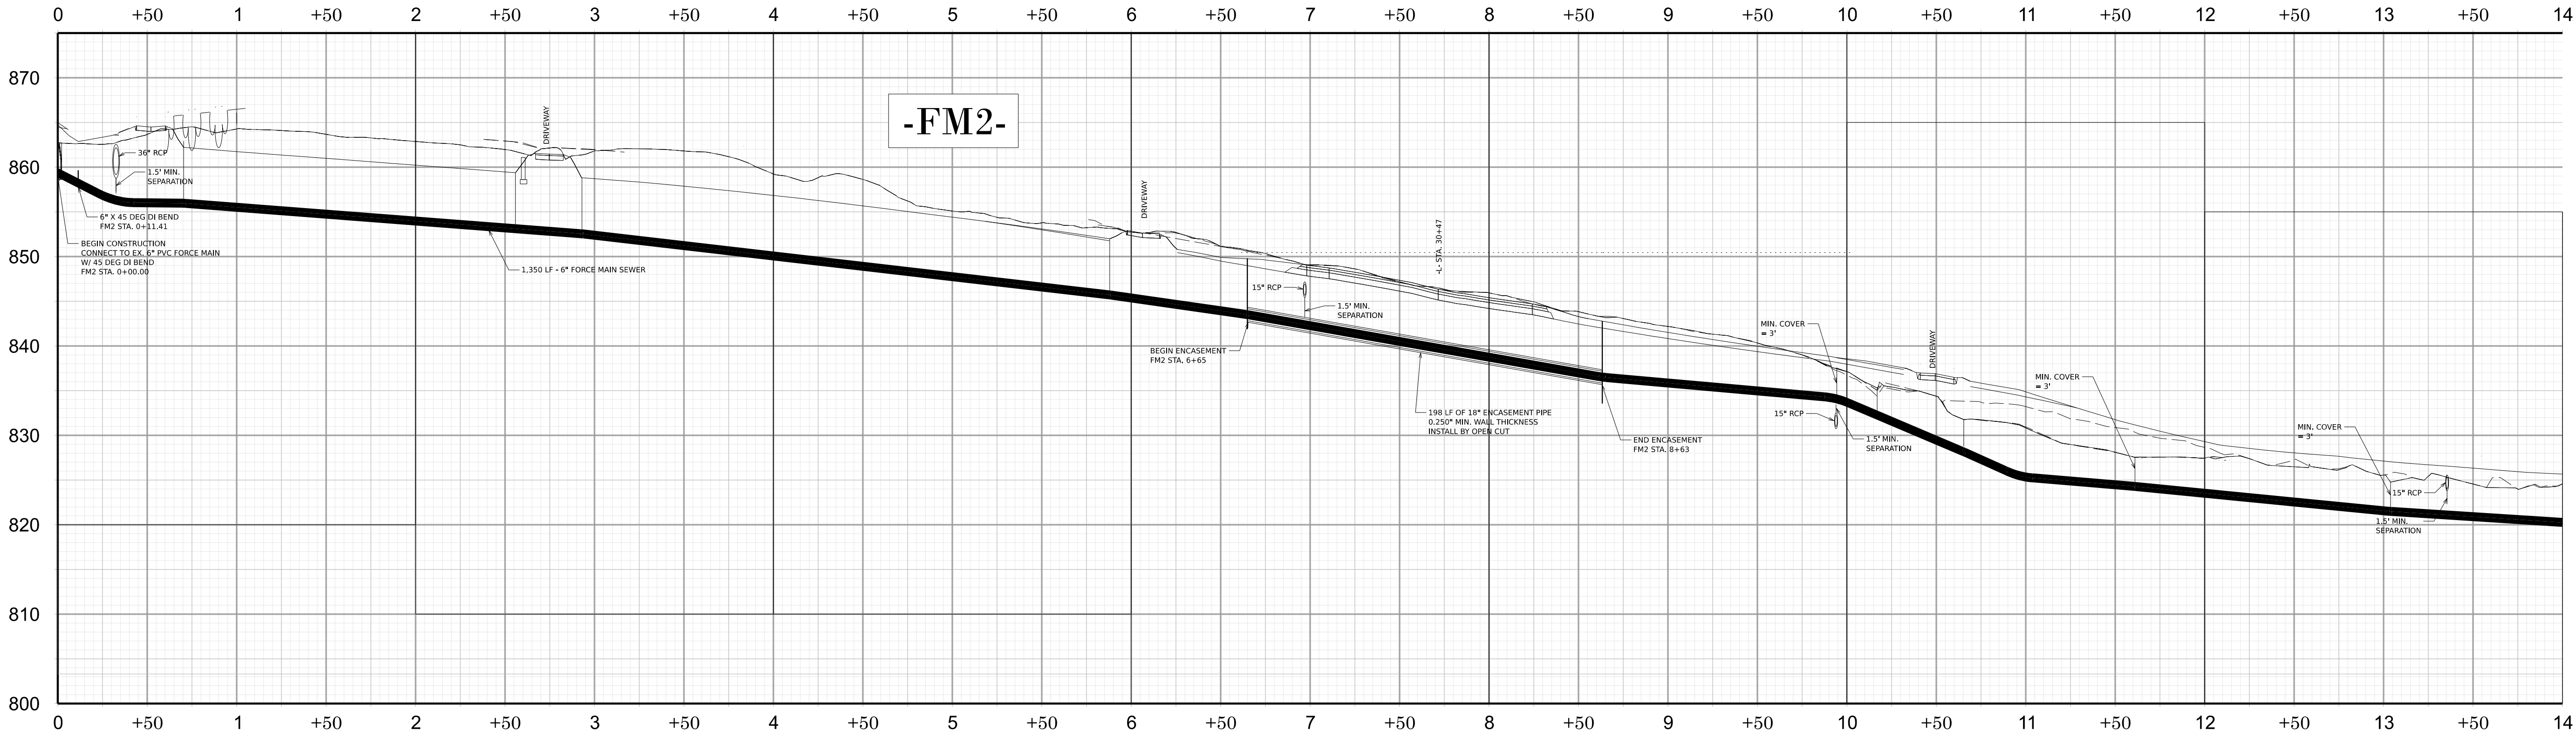

U-6187

UC-II

NORTH CAROLINA
DEPARTMENT OF TRANSPORTATION
DAVIE COUNTY

8/5/2025

SEAL

1410

Prepared by:
JOHN M. KAMPRATH

UTILITY CONSTRUCTION
PLANS ONLY

PREPARED BY

VHB

VHB Engineering NC, P.C. (C-3705)
540 Main Campus Drive, Suite 500
Raleigh, NC 27605

DOCUMENT NOT CONSIDERED FINAL
UNLESS ALL SIGNATURES COMPLETED

VHB/mkamprath - 8/5/2025