
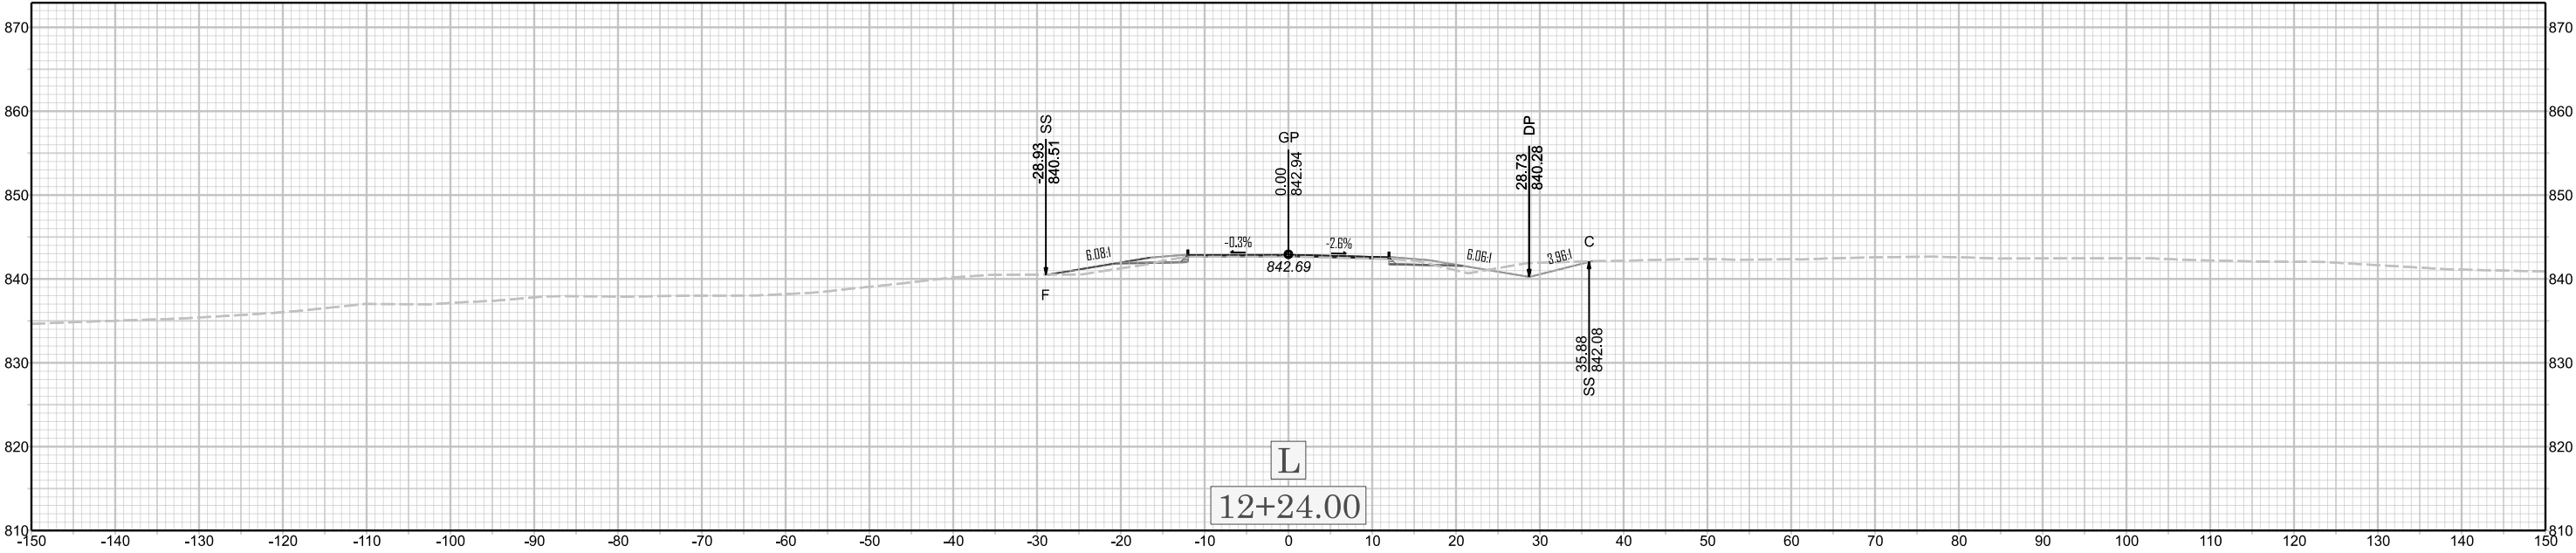


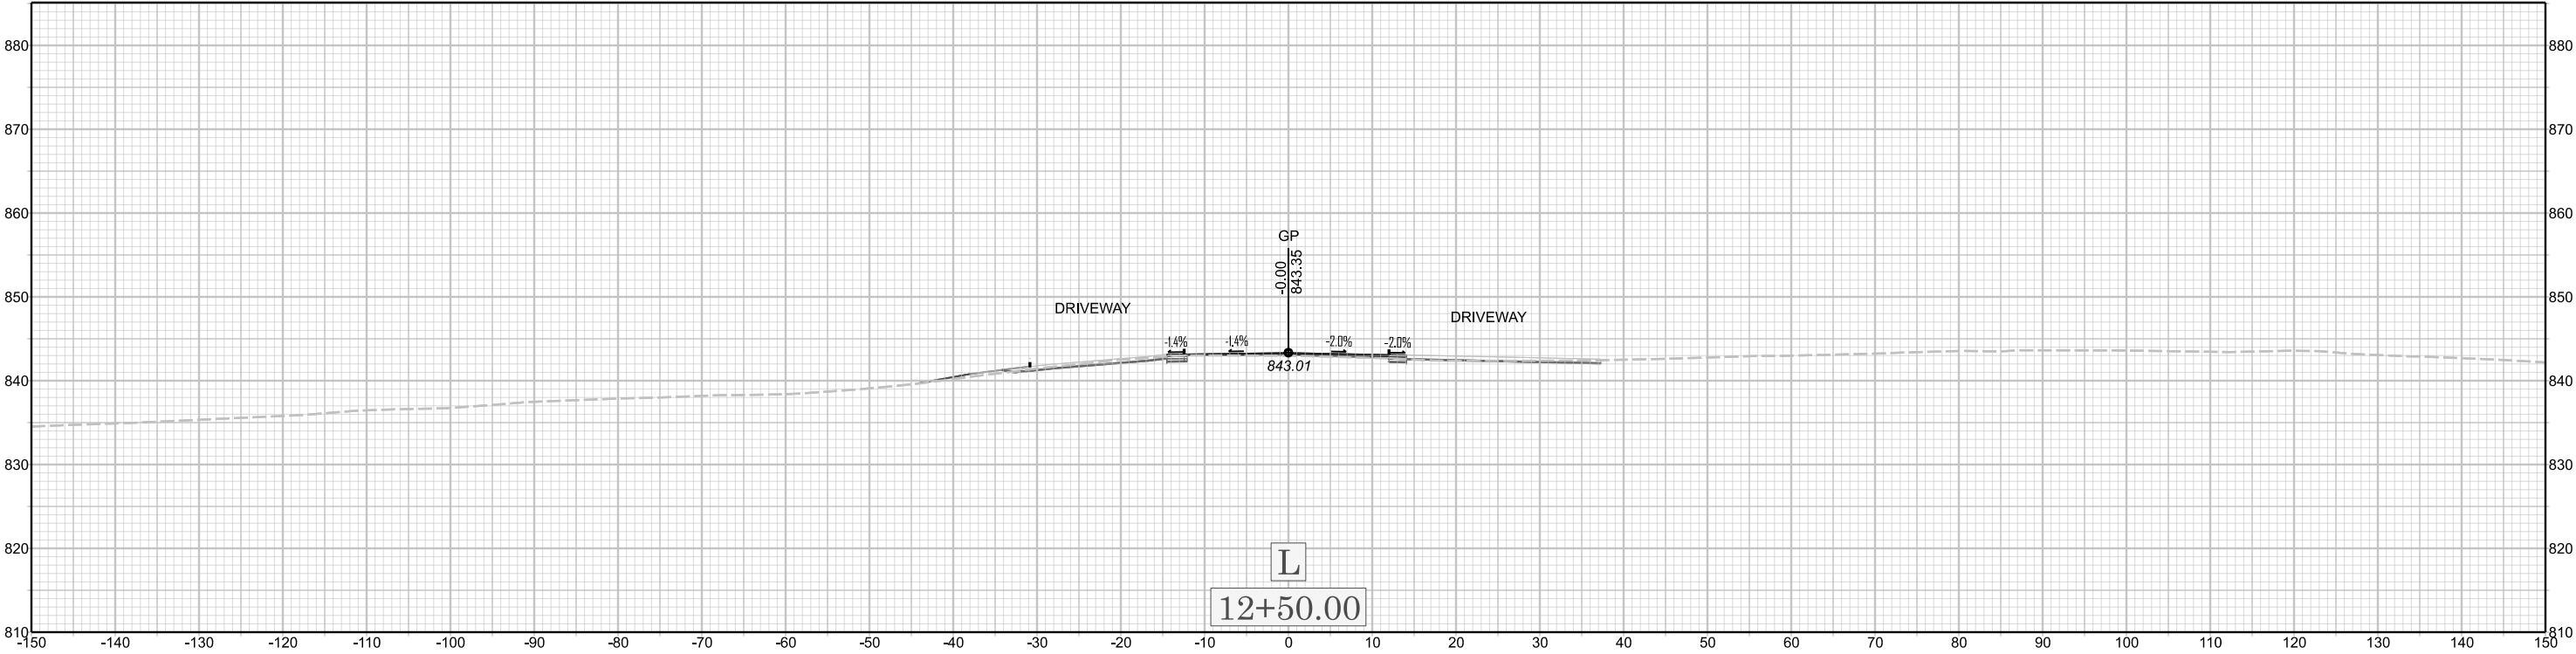

X 002

U-6187