
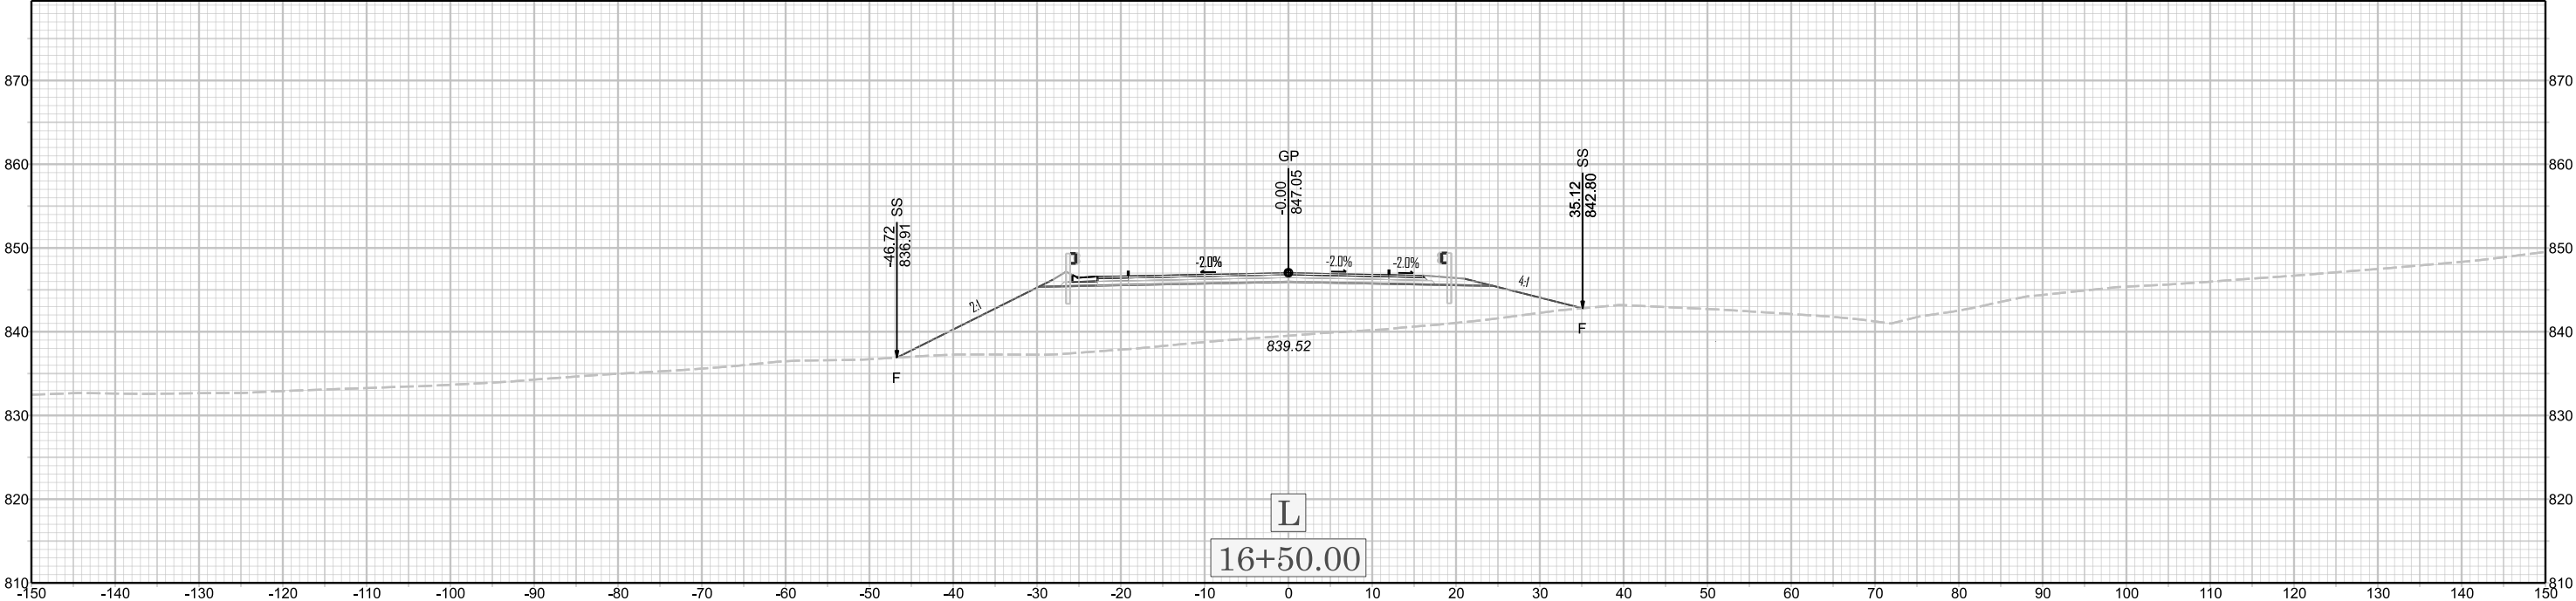


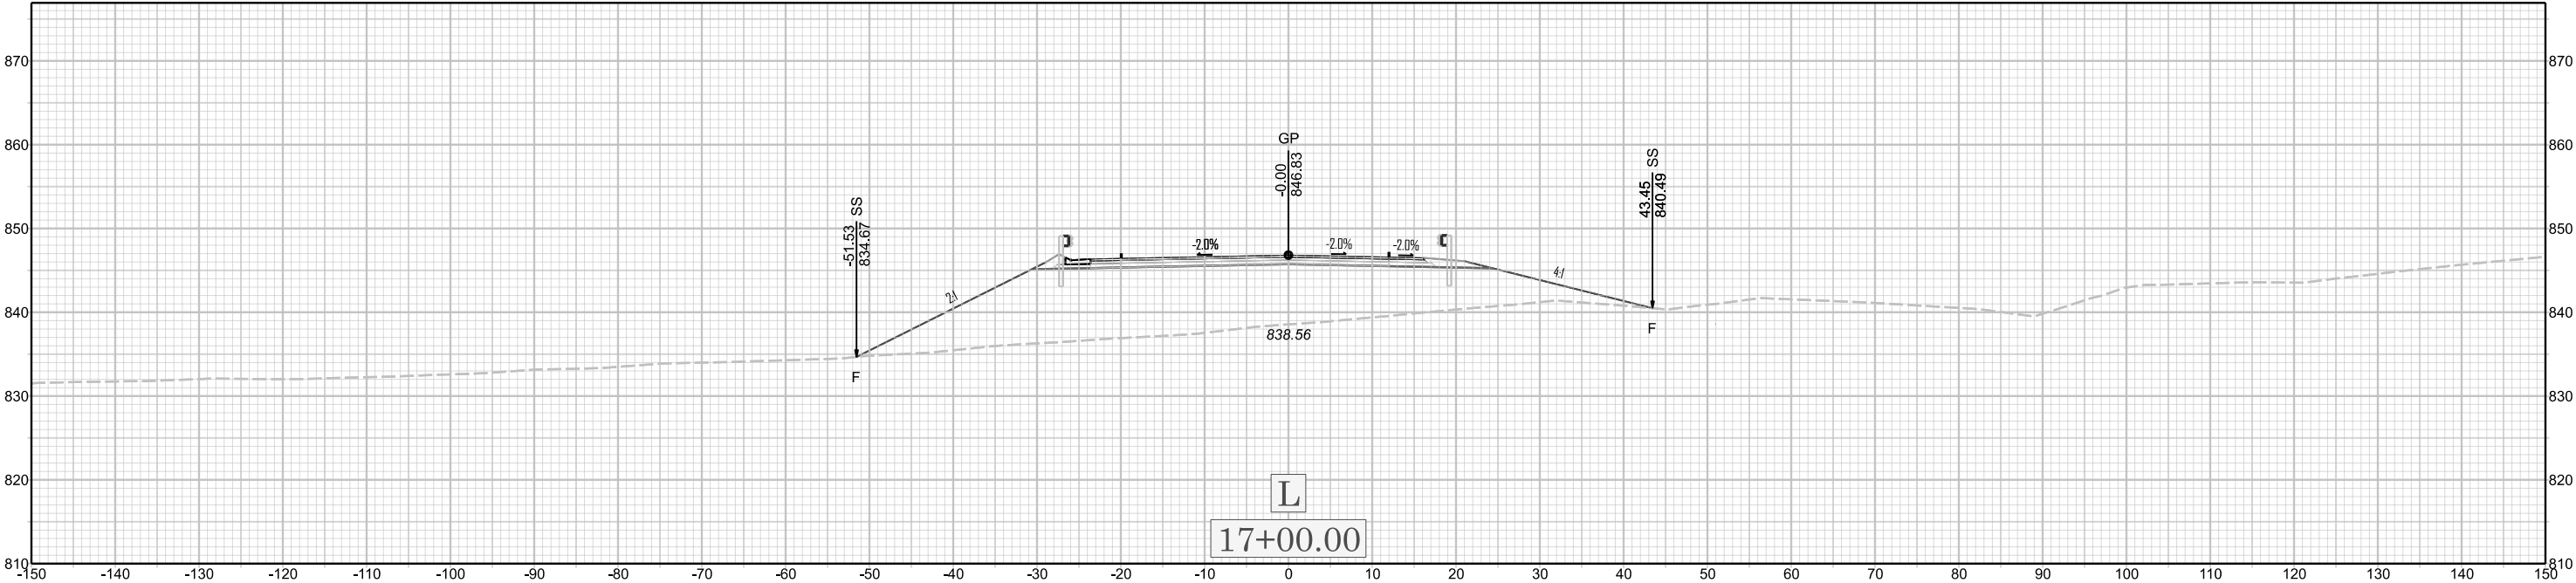

X 006

U-6187