
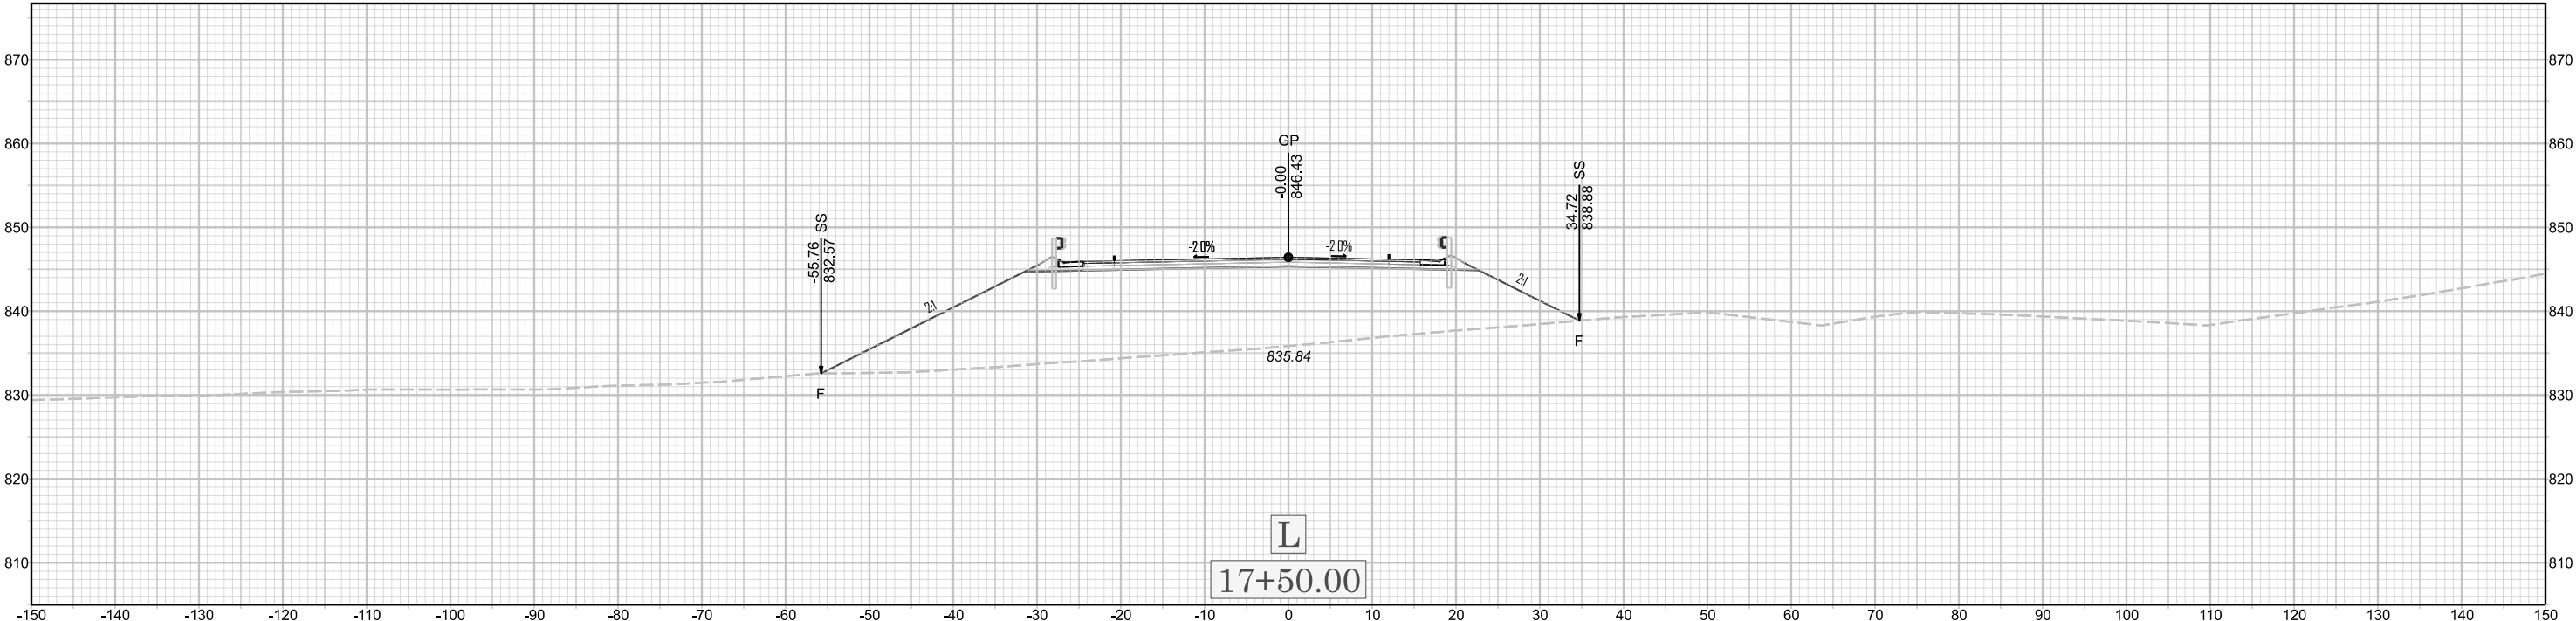


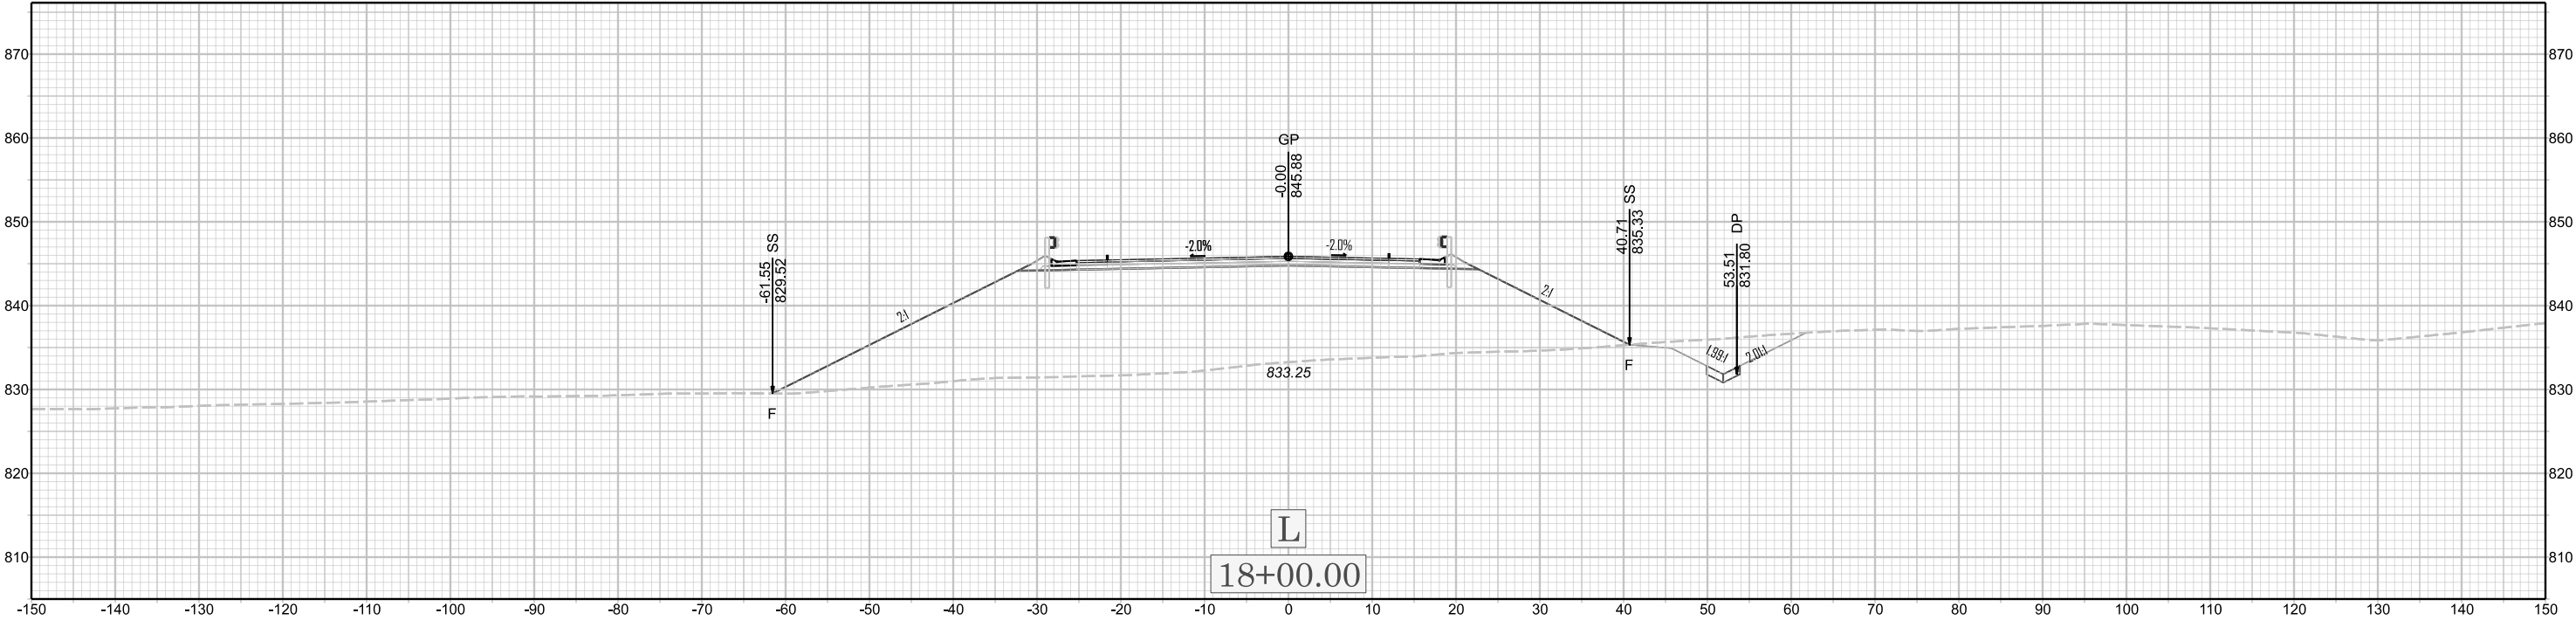

X 007

U-6187