
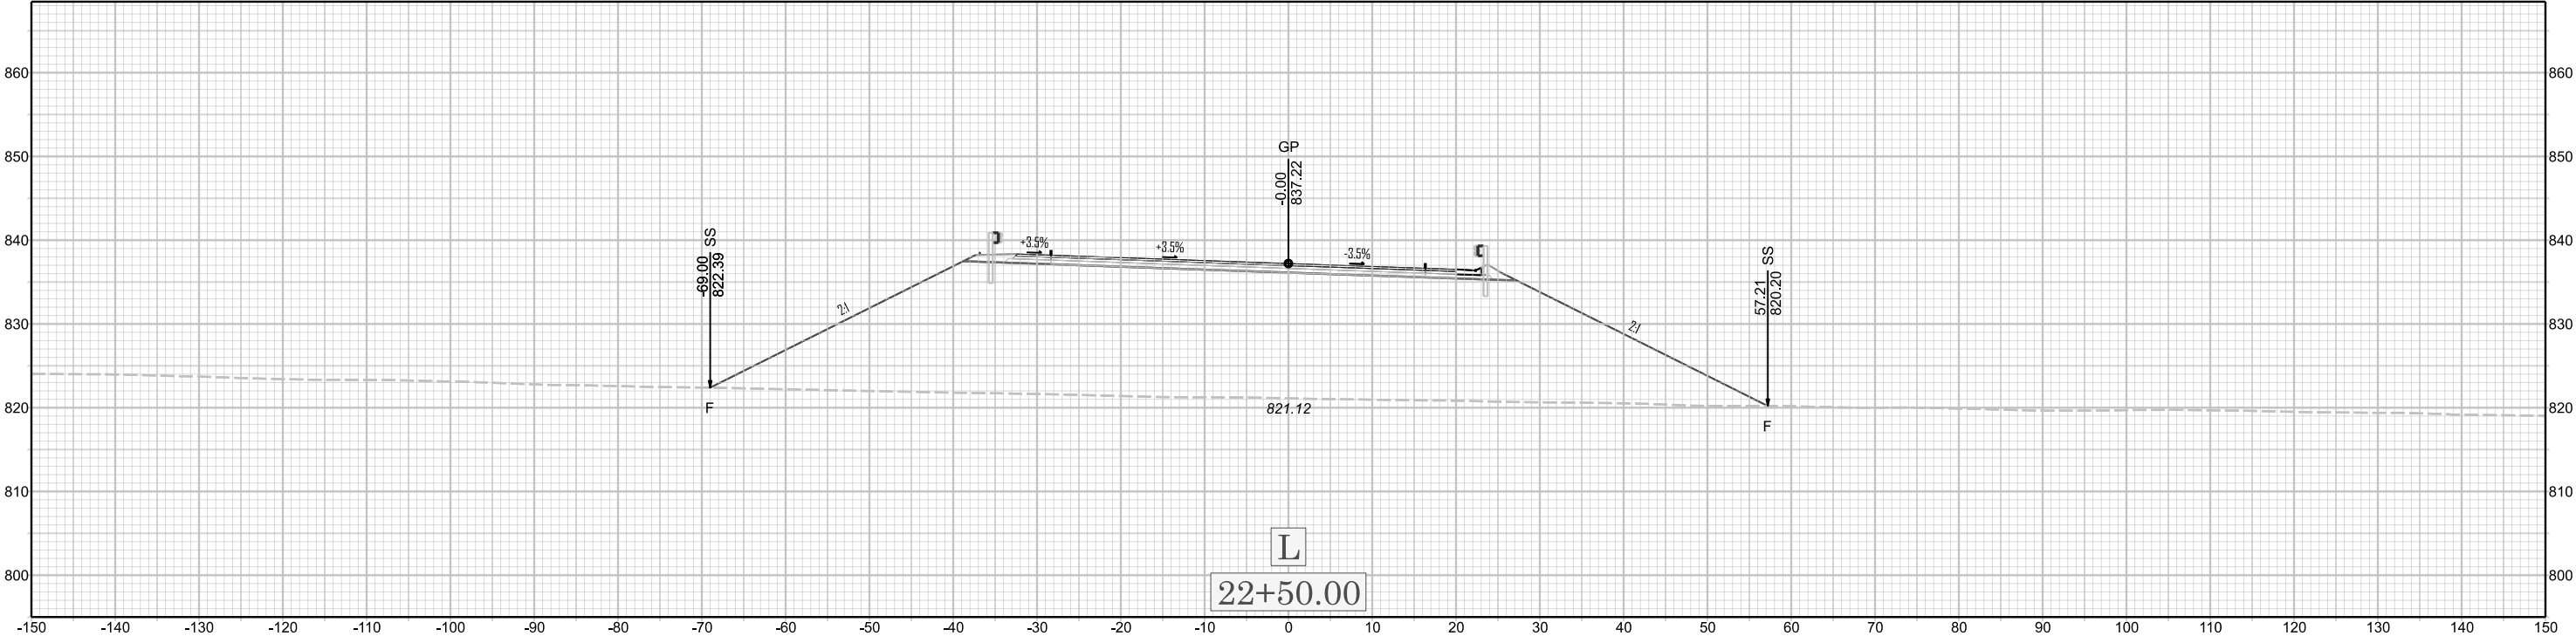


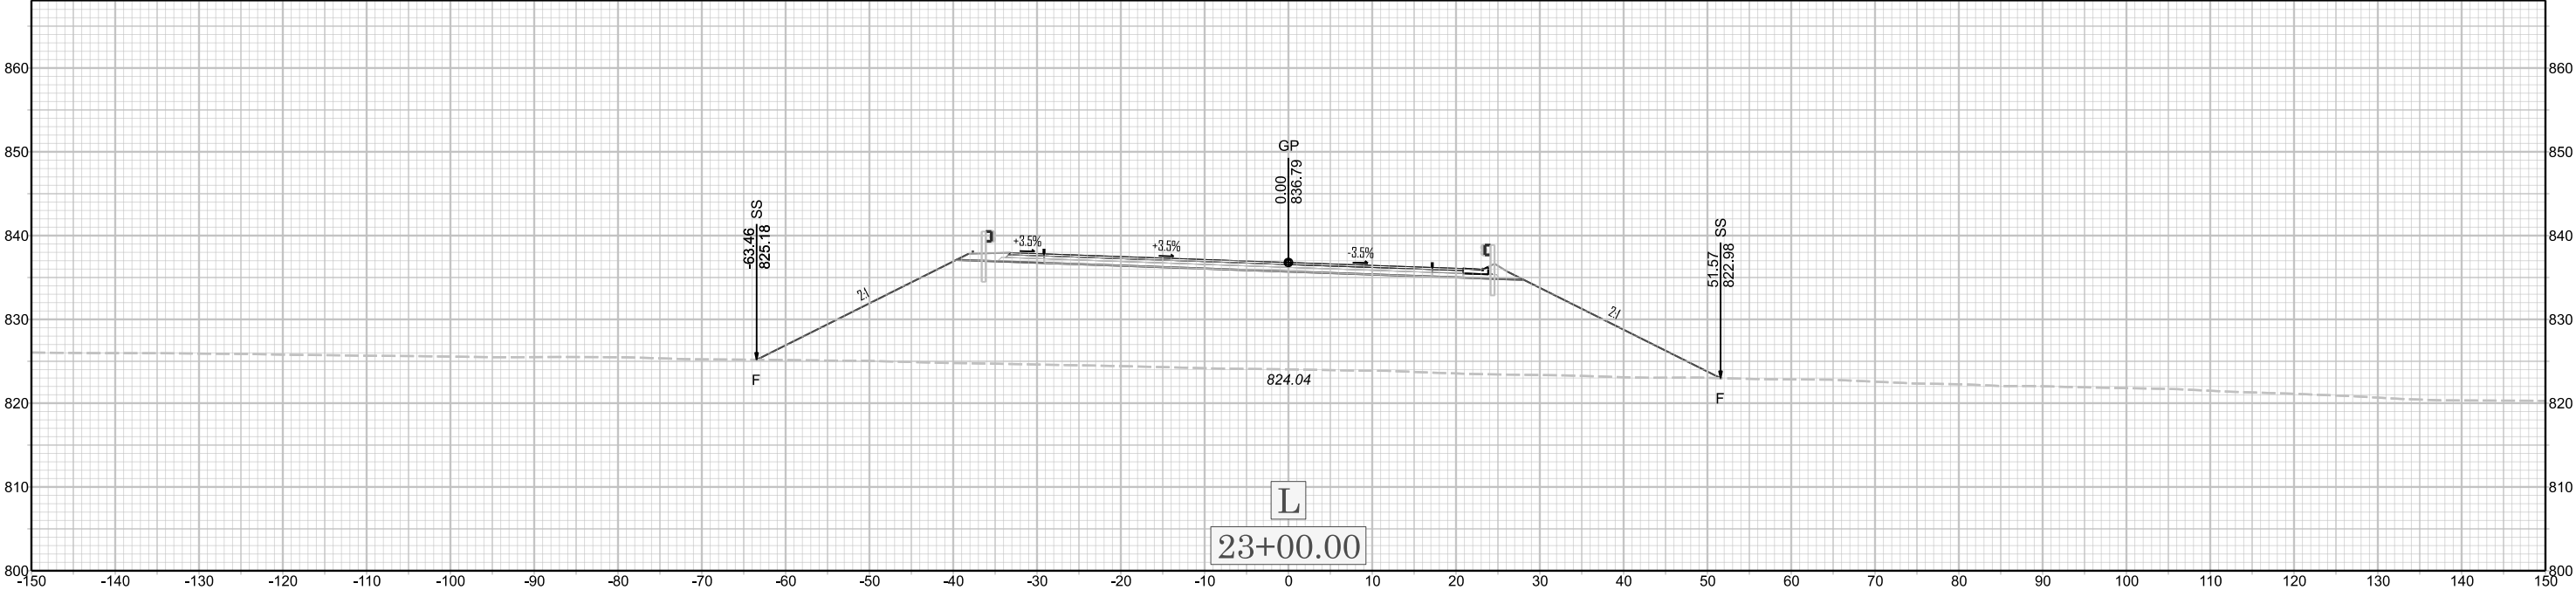

X 0/2

U-6187