

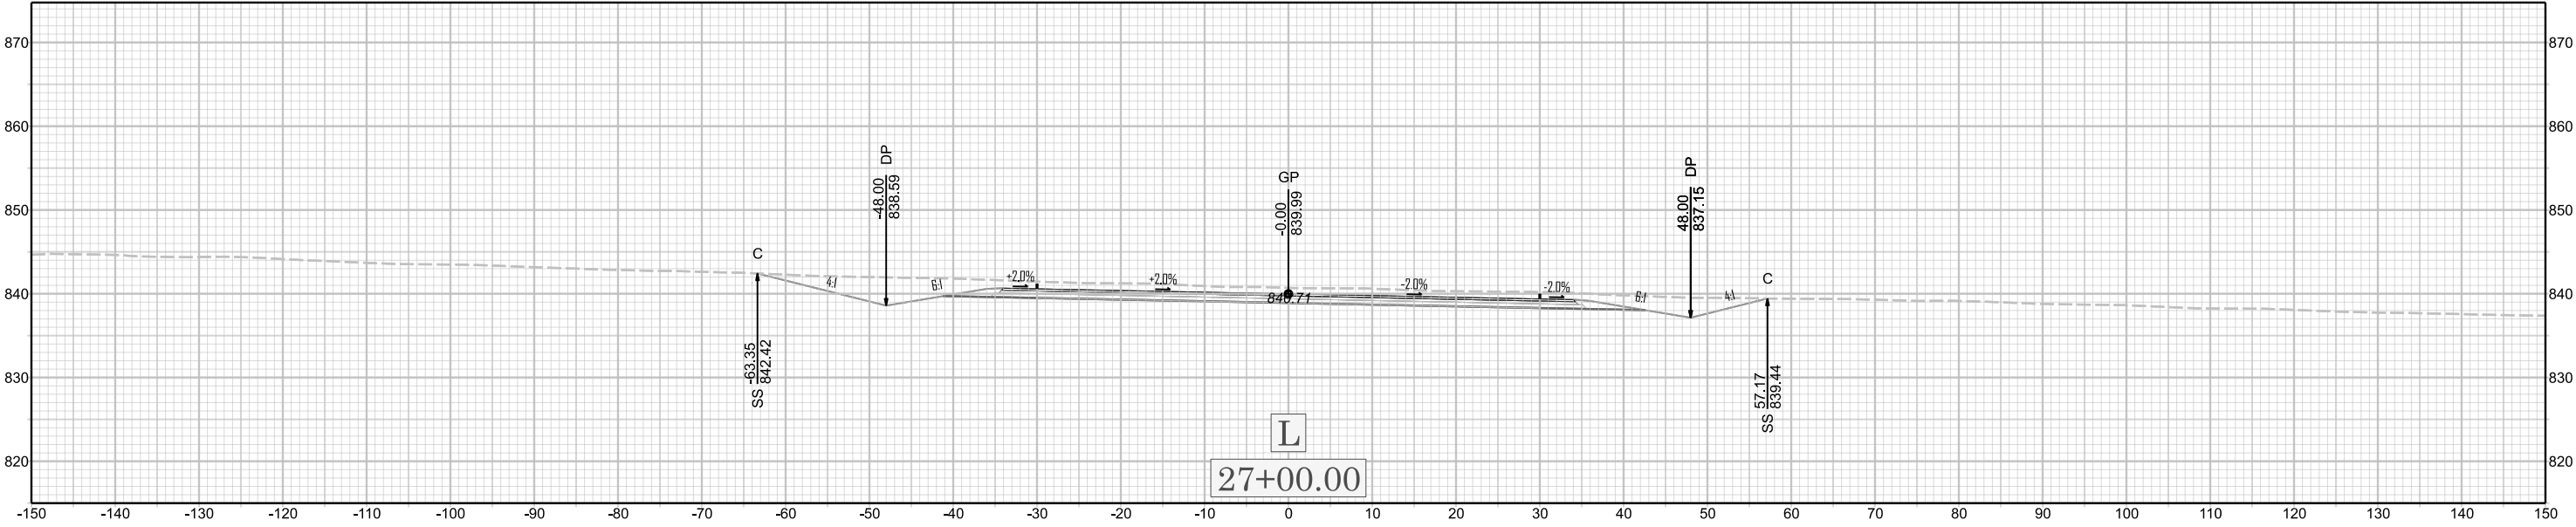


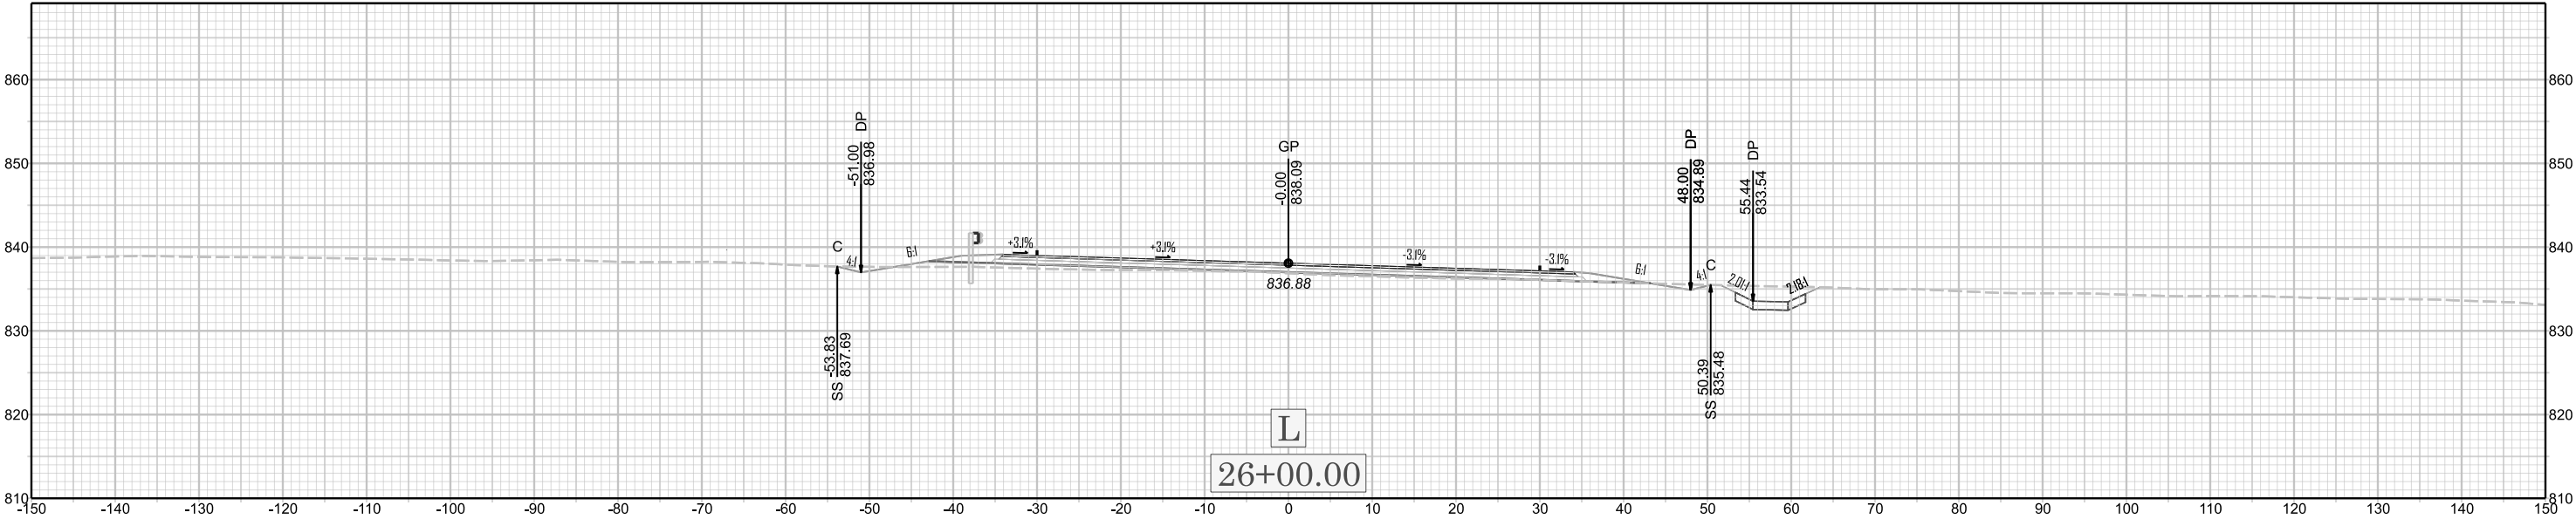

X 015

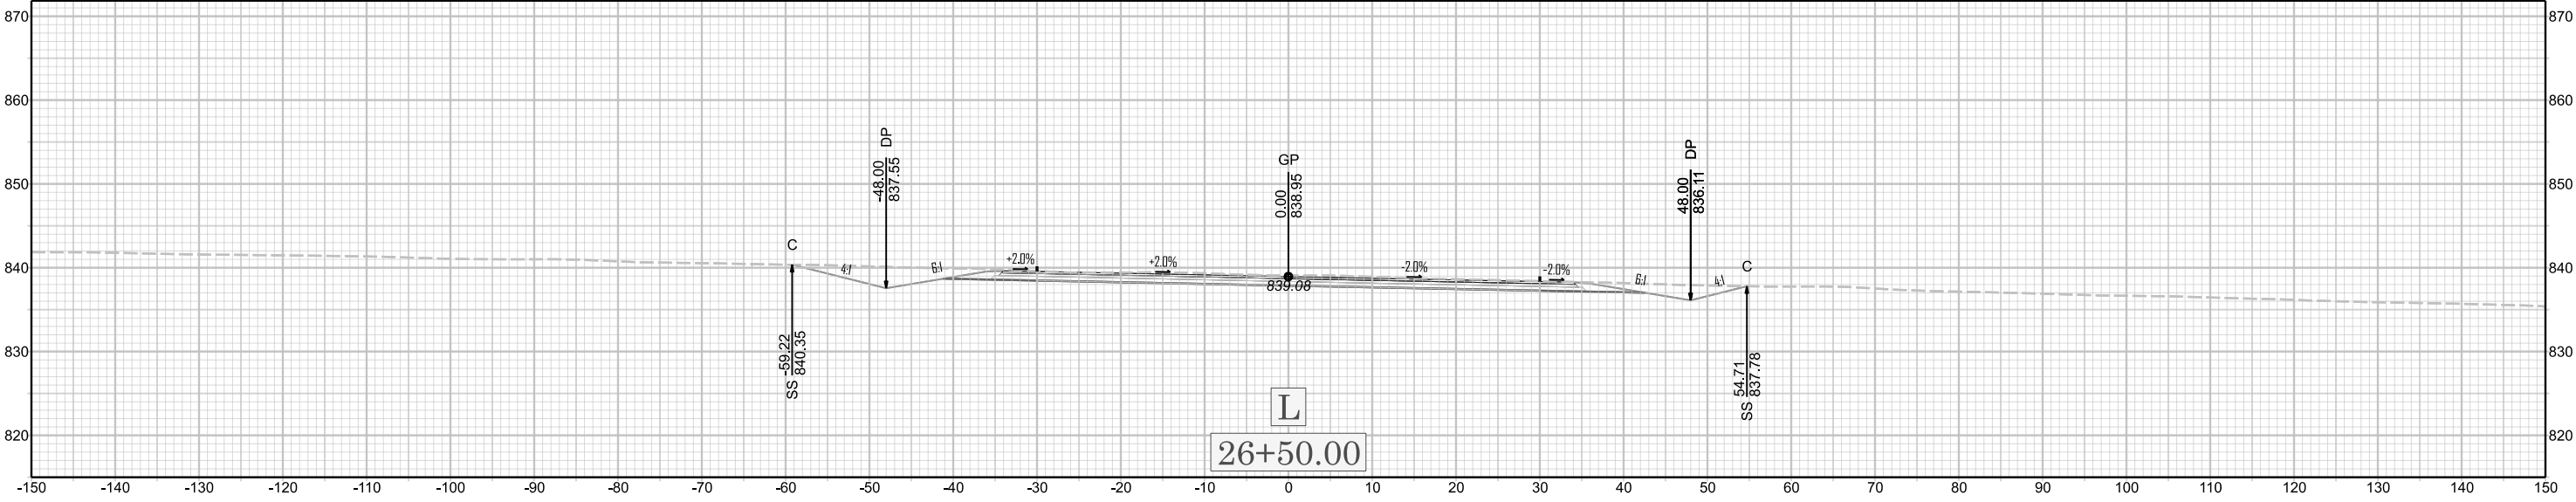

U-6187