


L
32+00.00



L
31+50.00

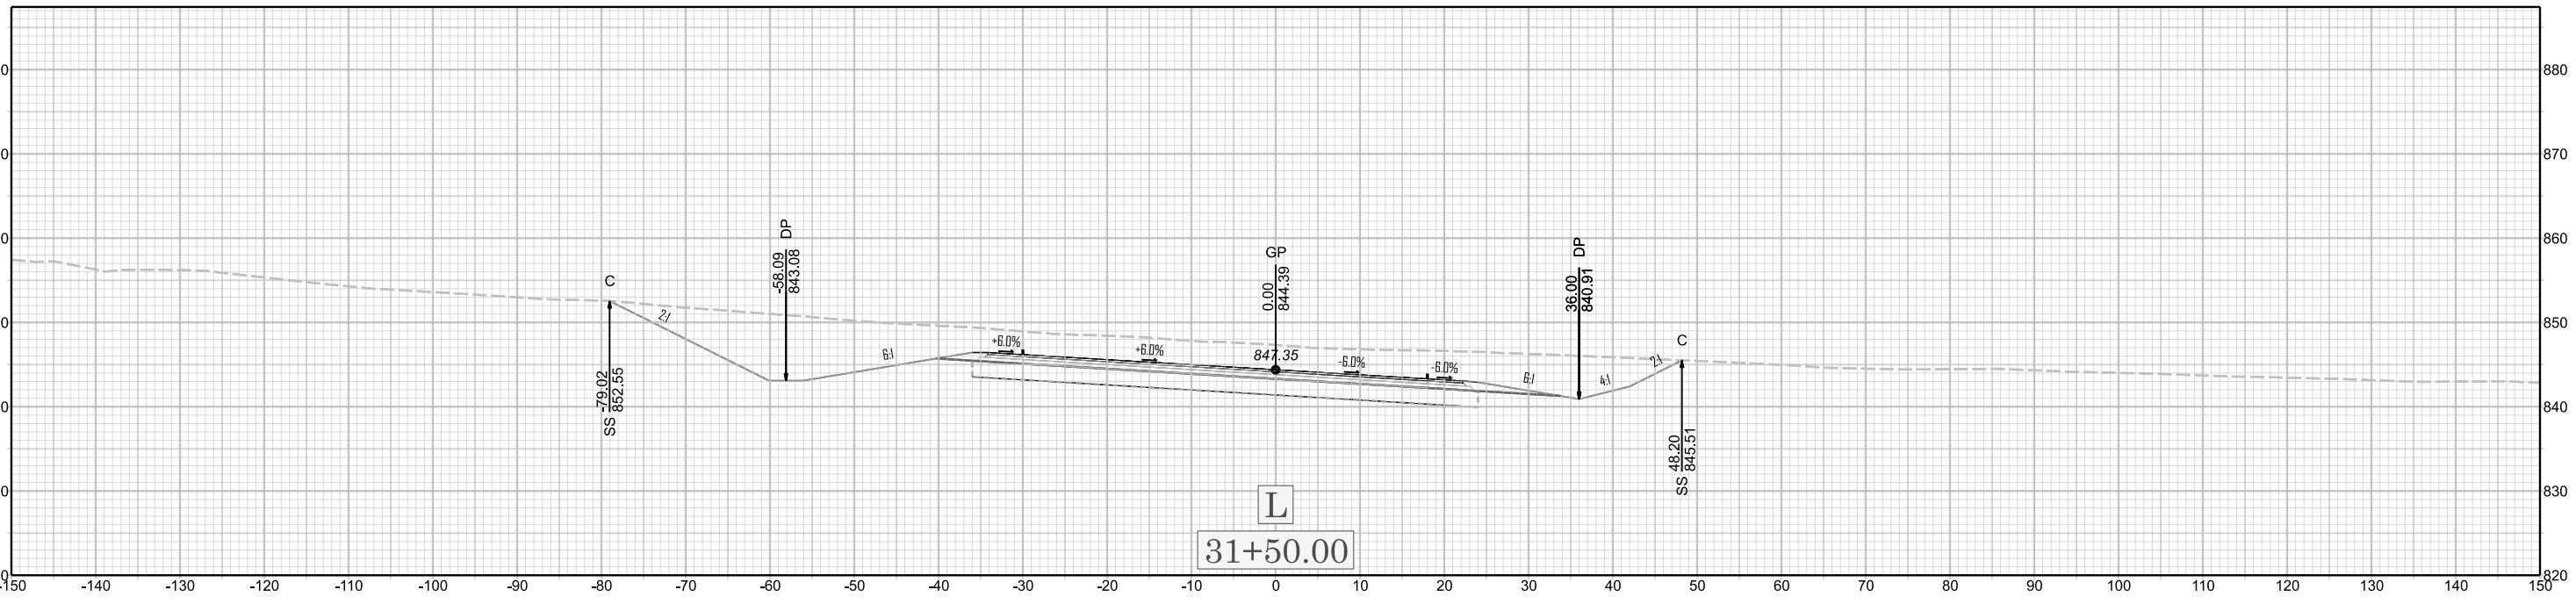