



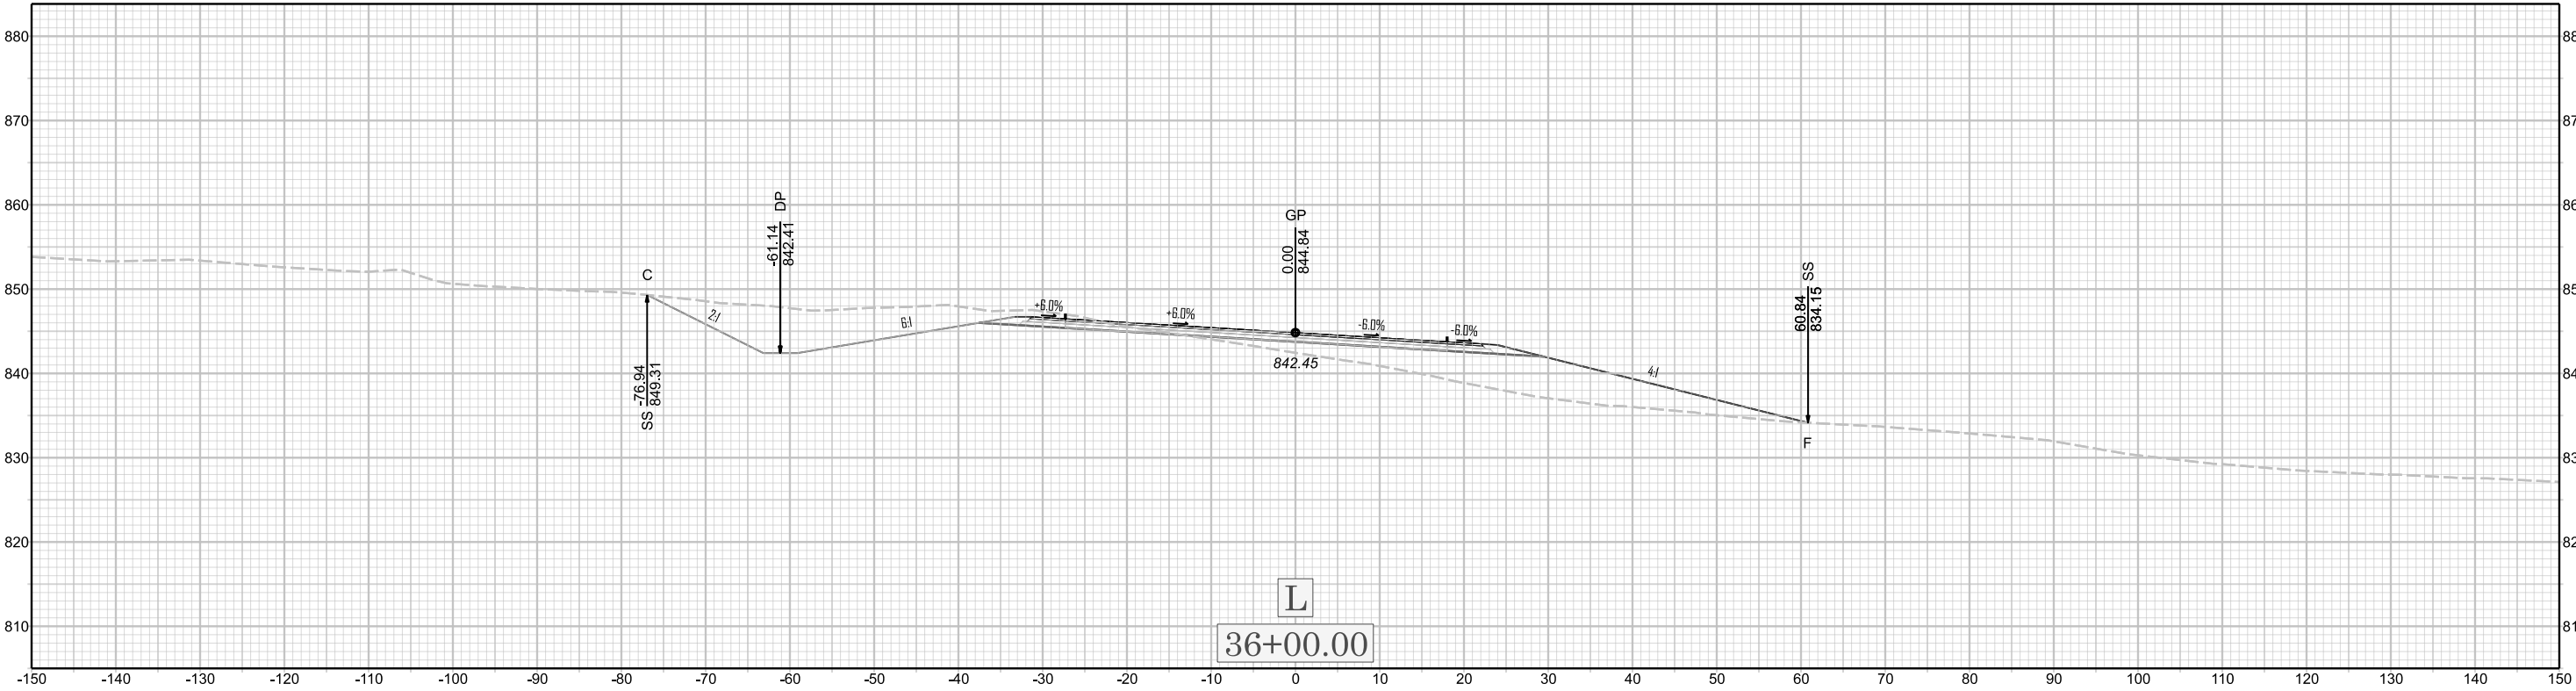

X 023

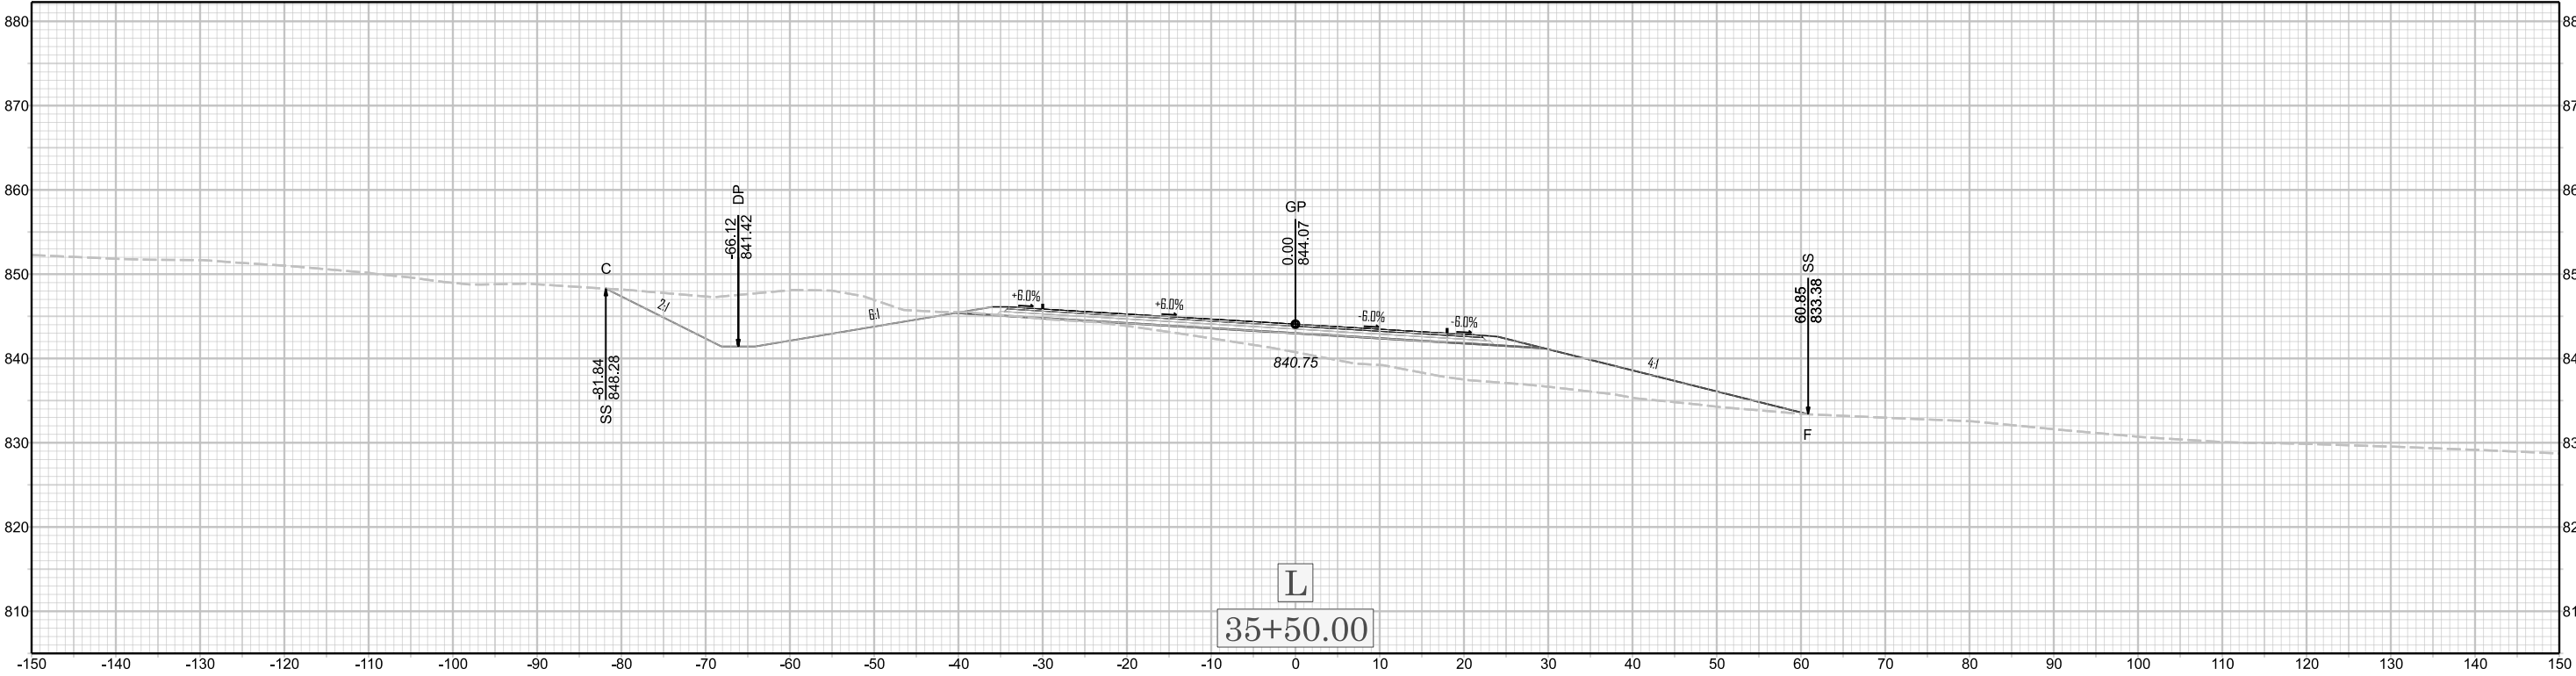

U-6187