



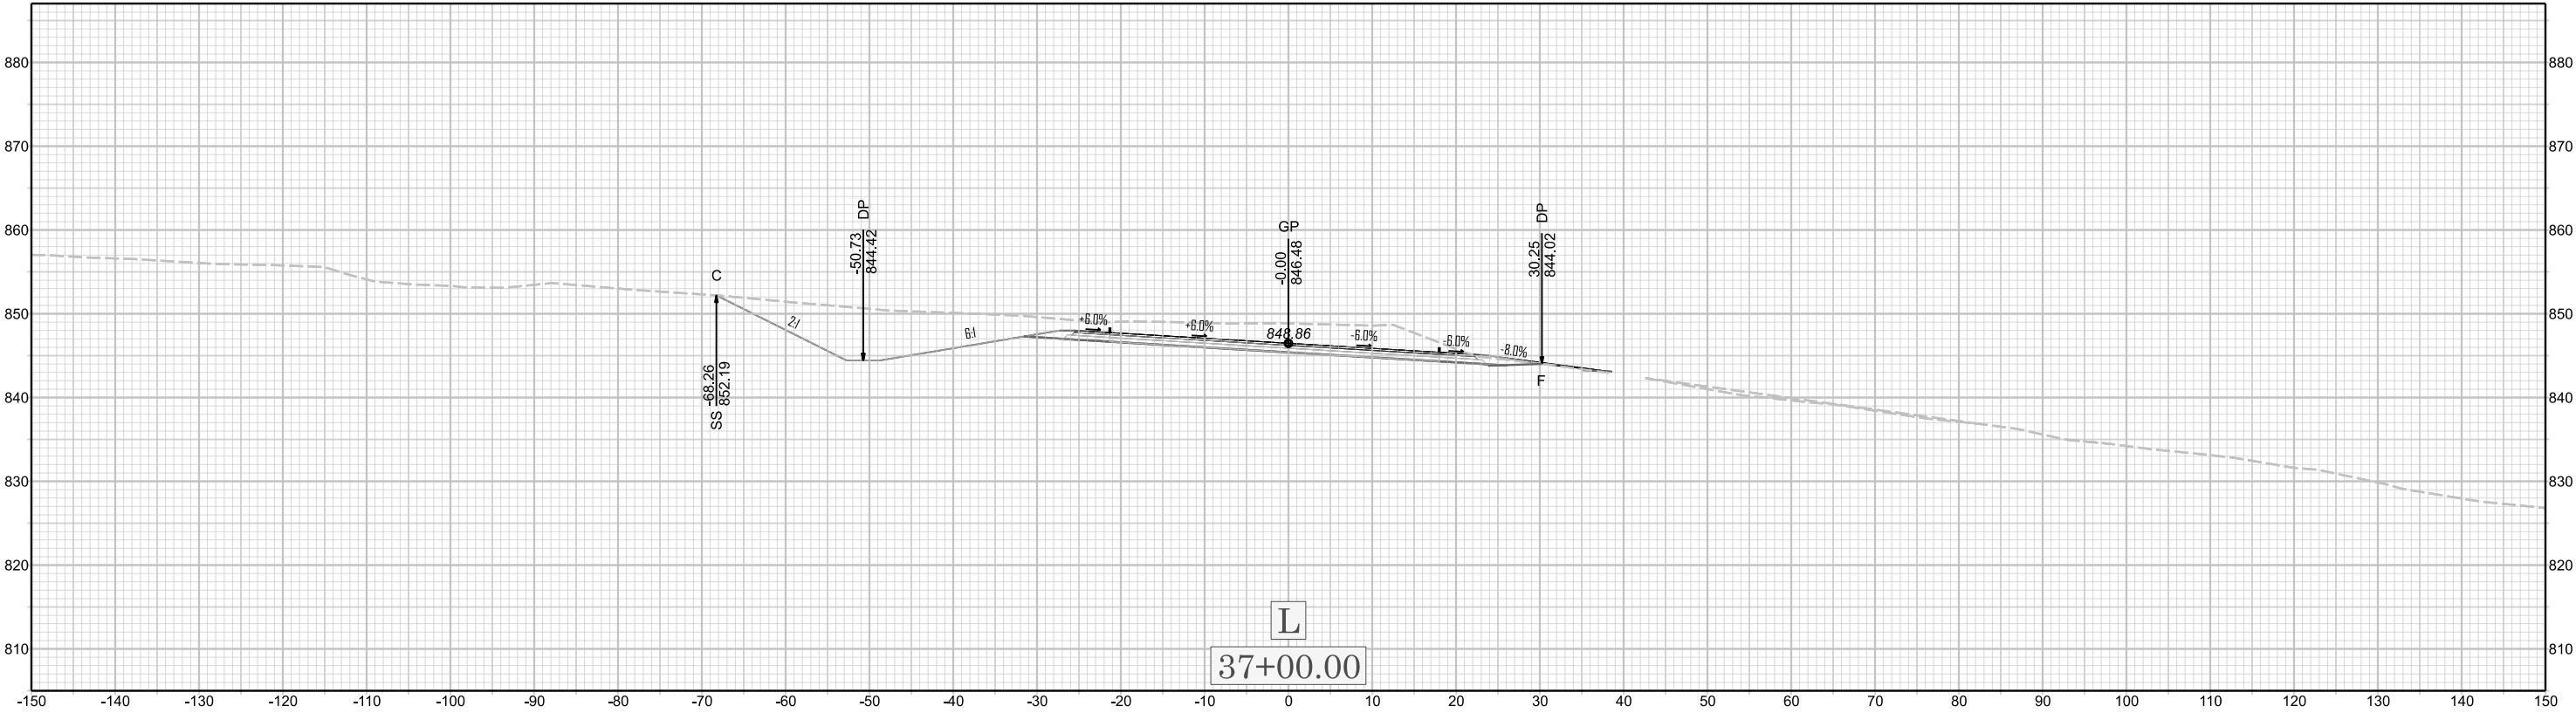

X 024

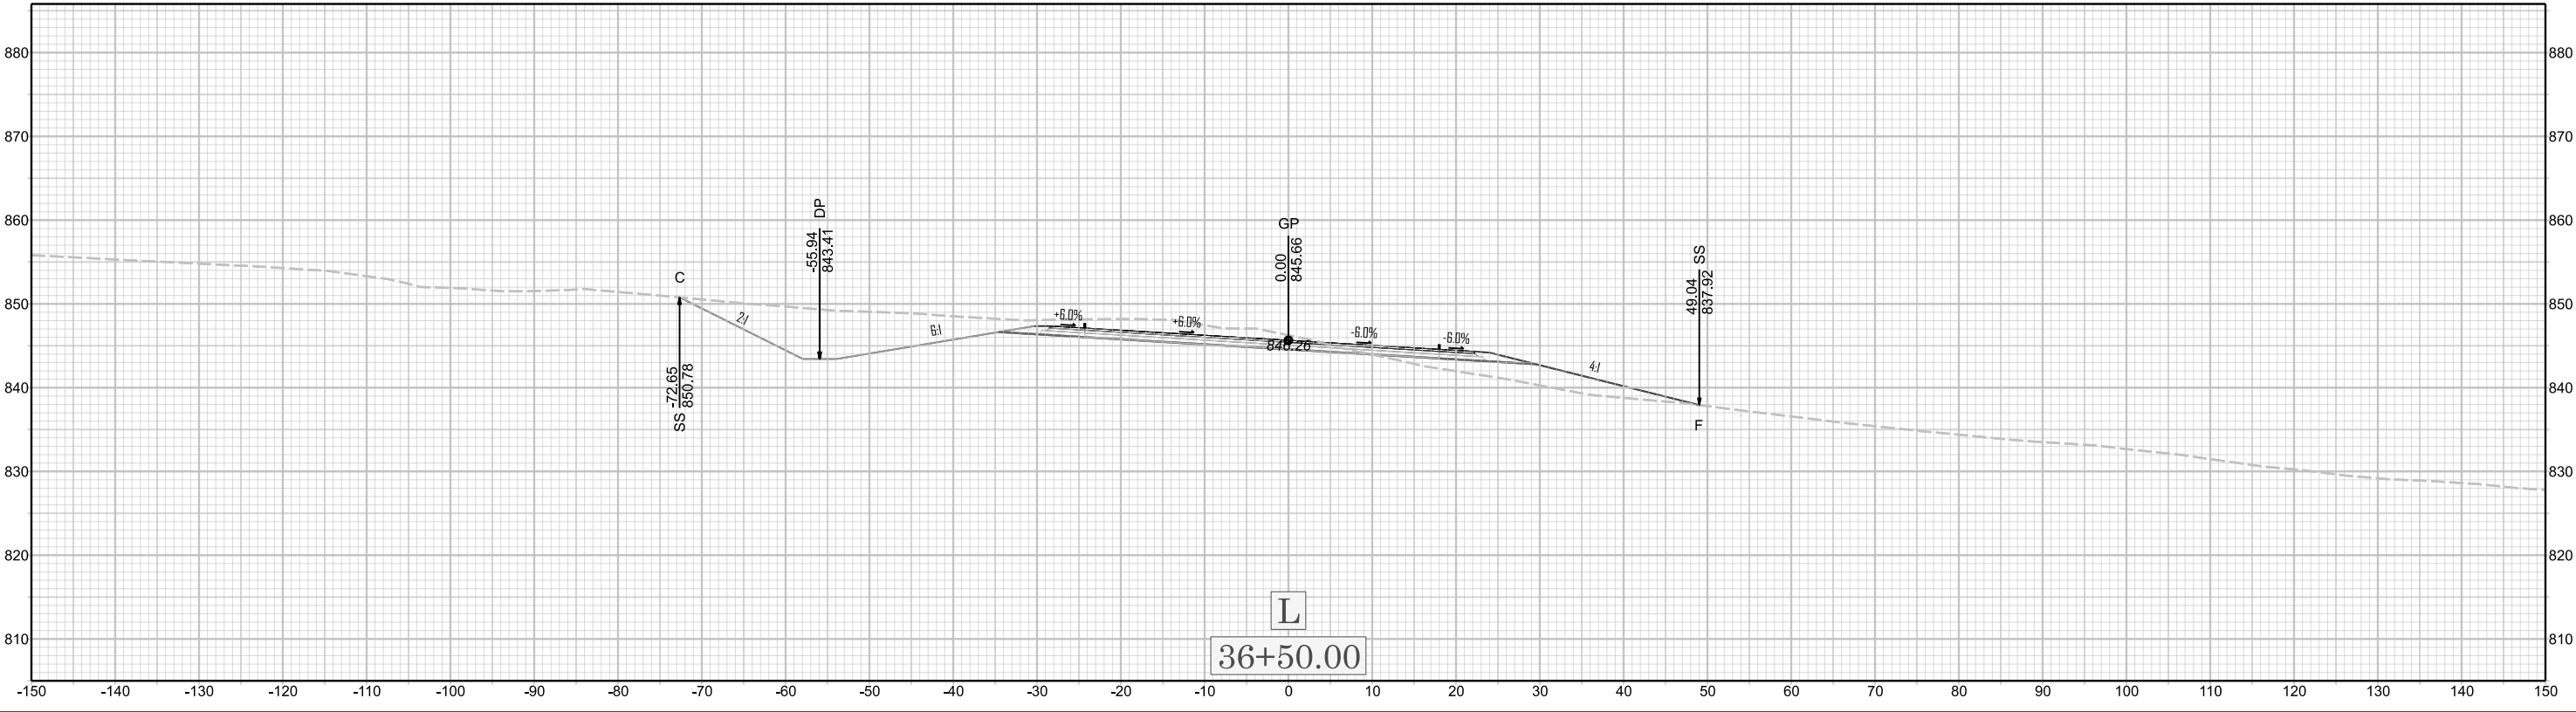

U-6187