



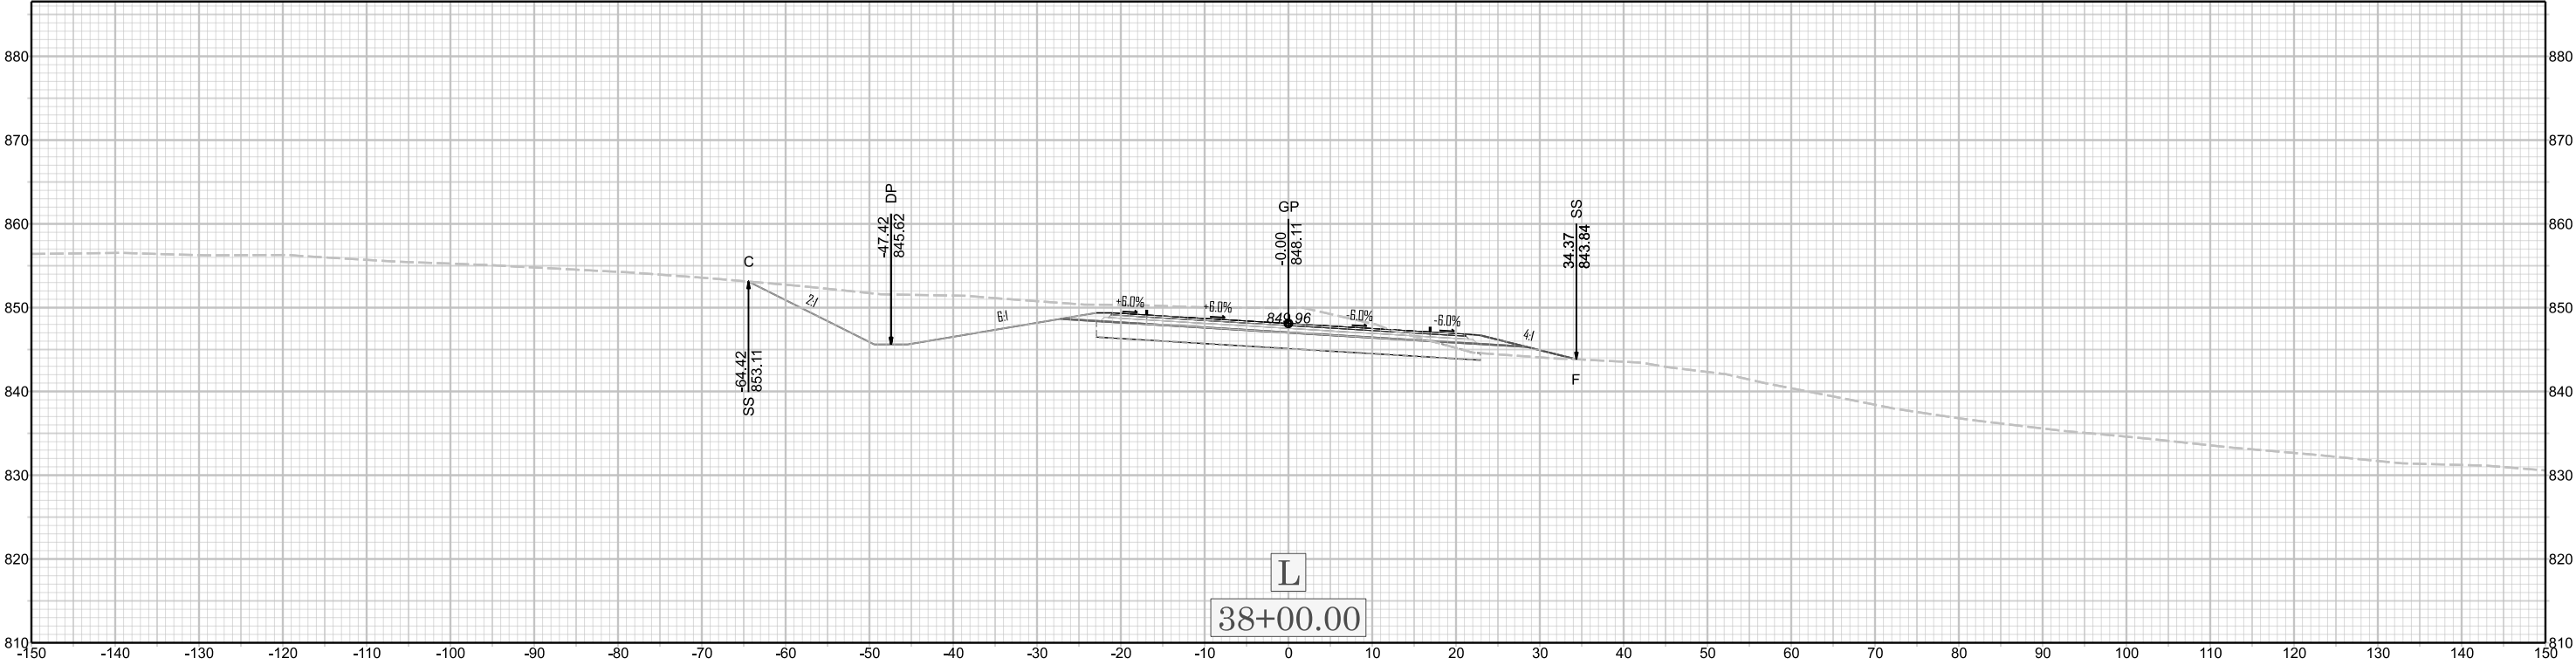

X 025

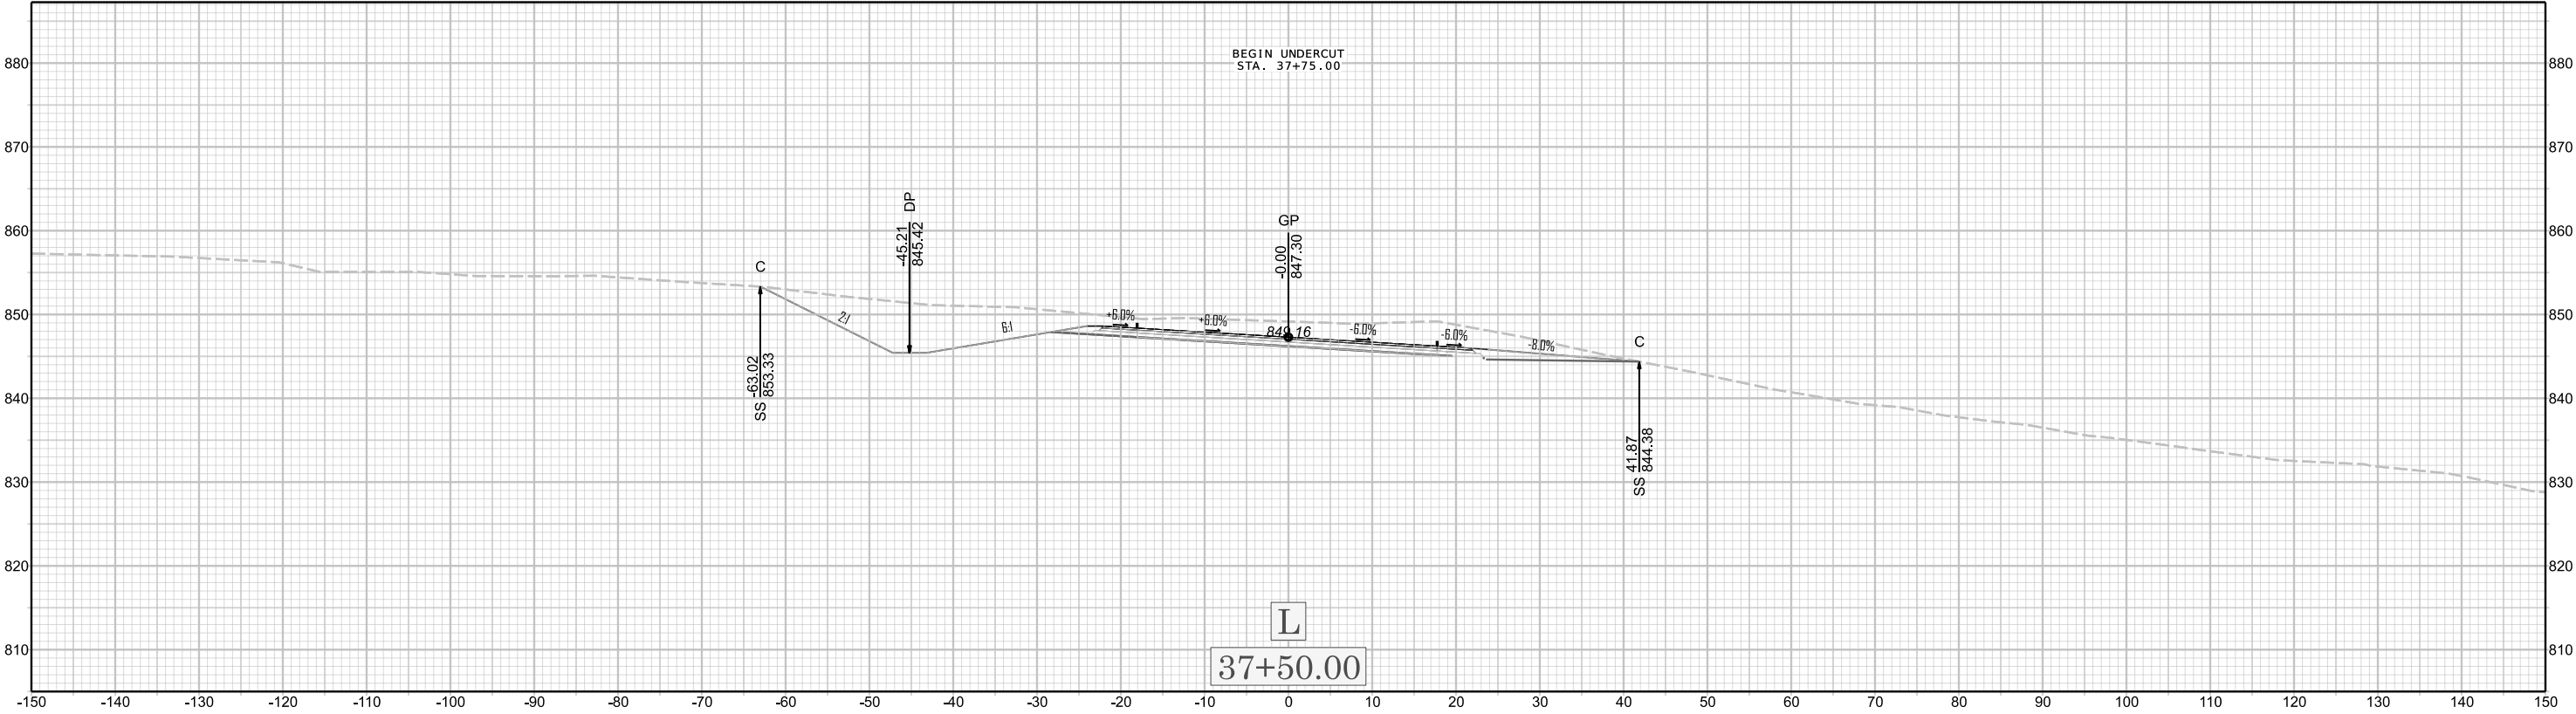

U-6187