



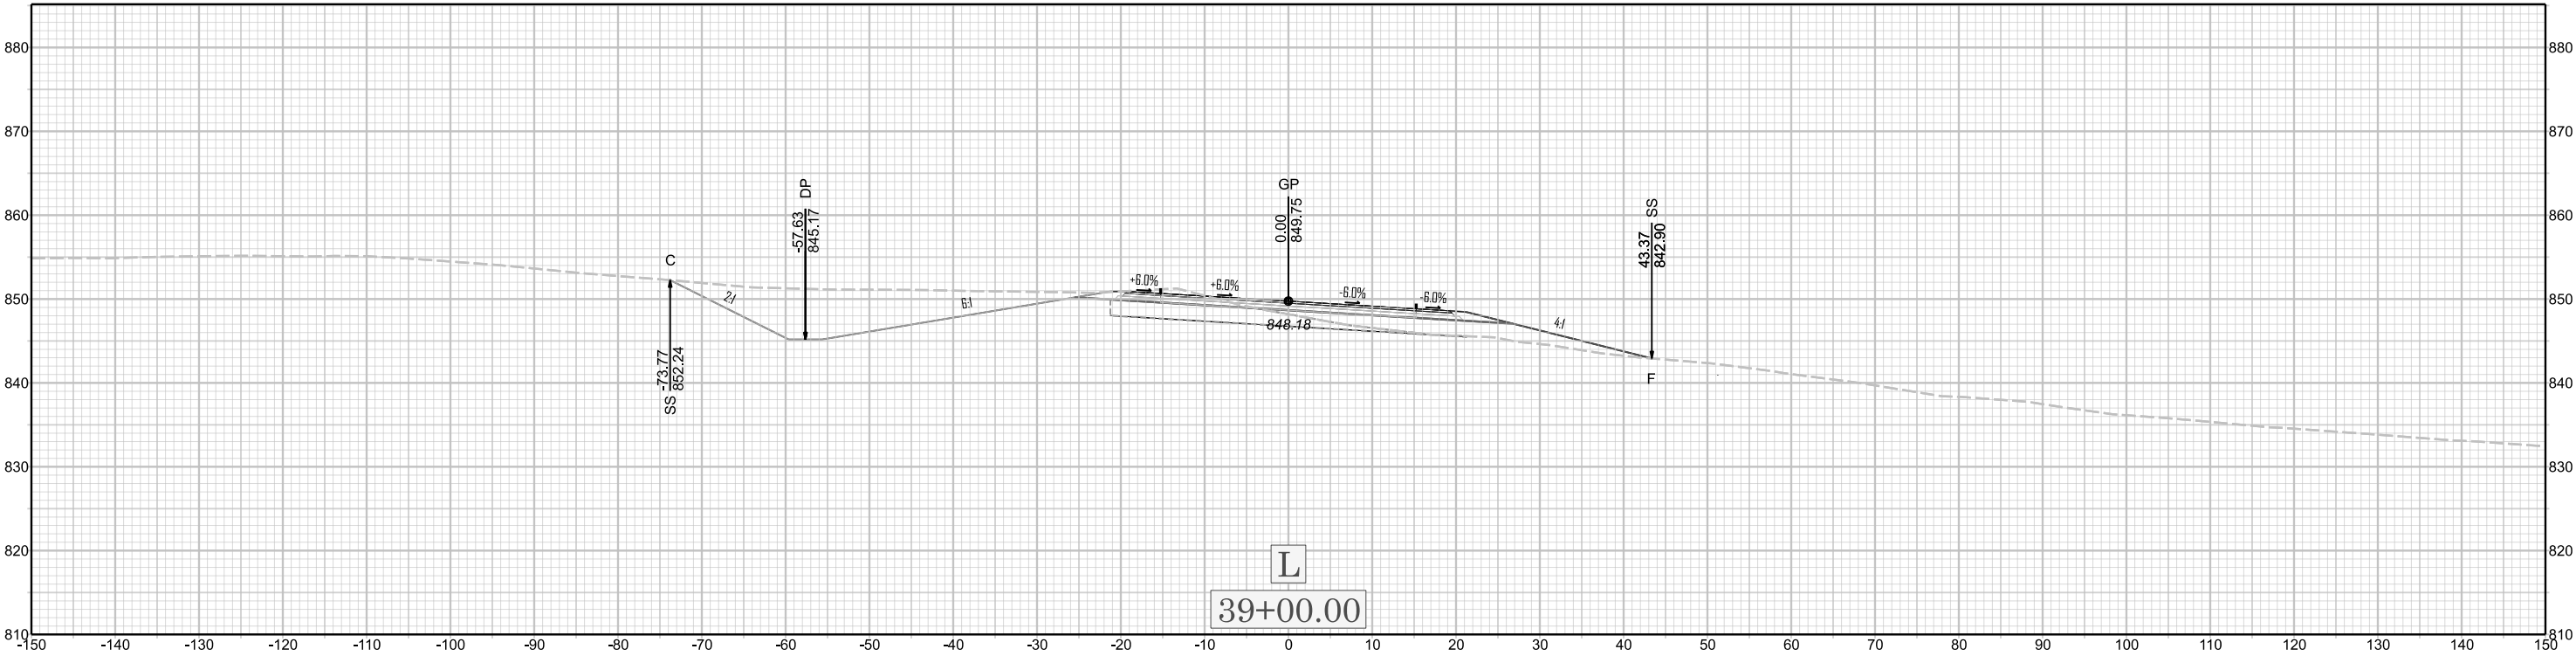

X 026

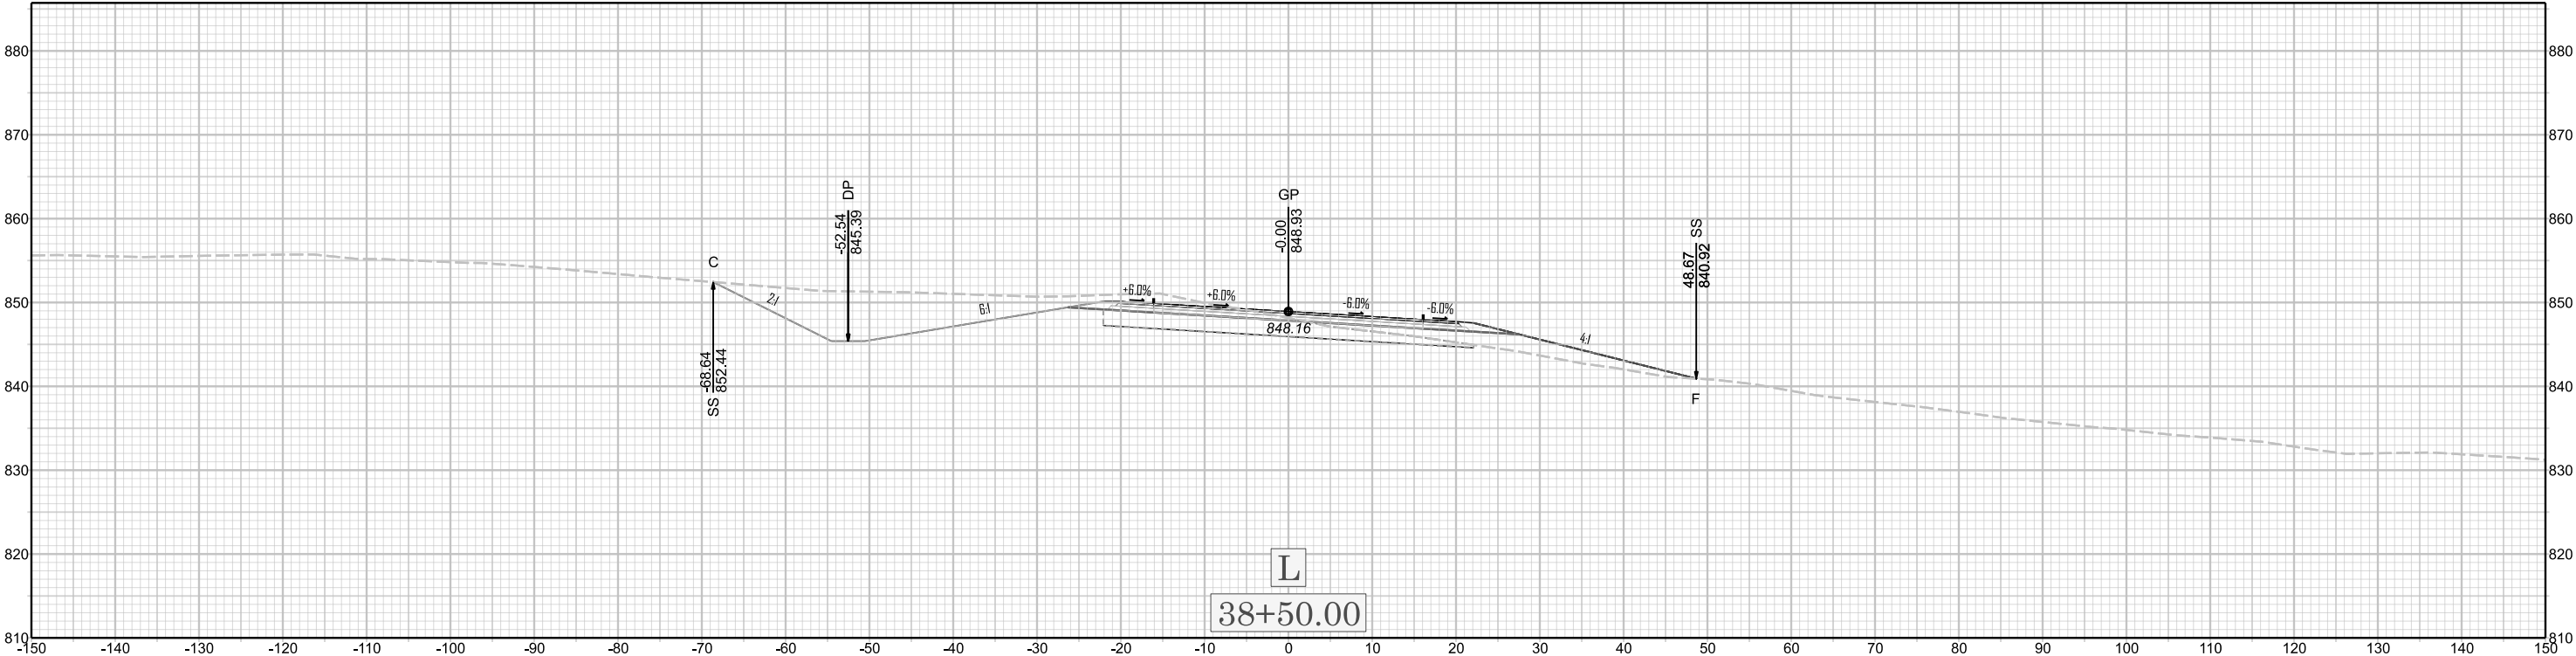

U-6187