



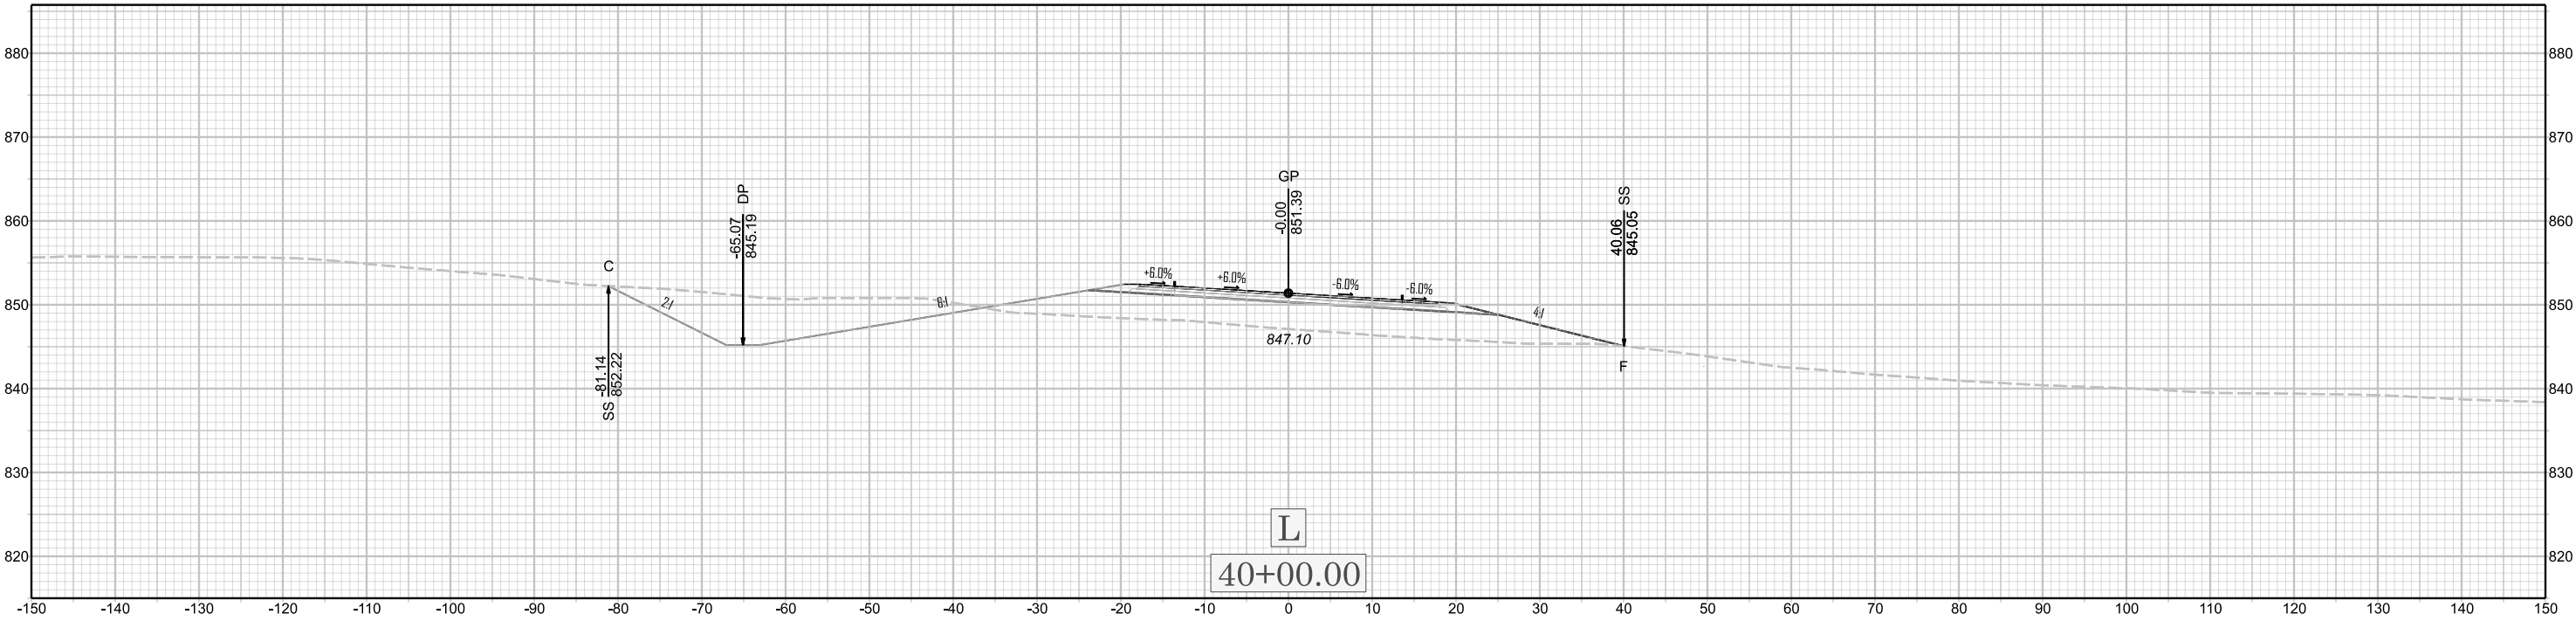

X 027

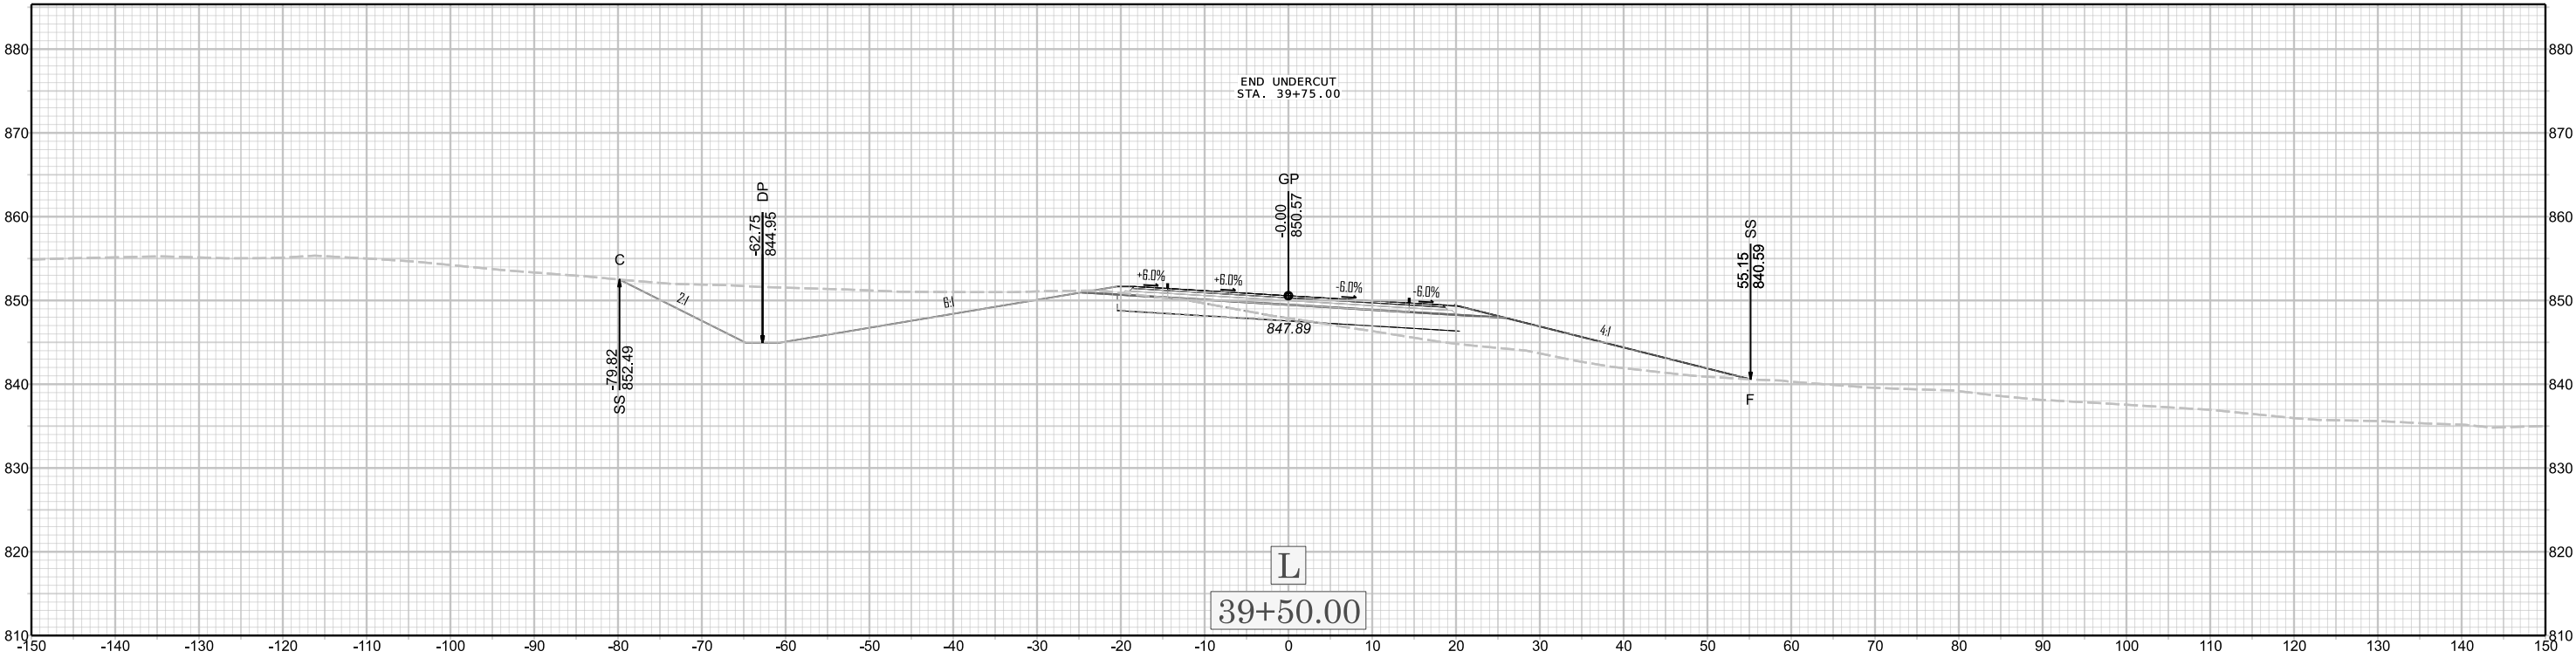

U-6187