
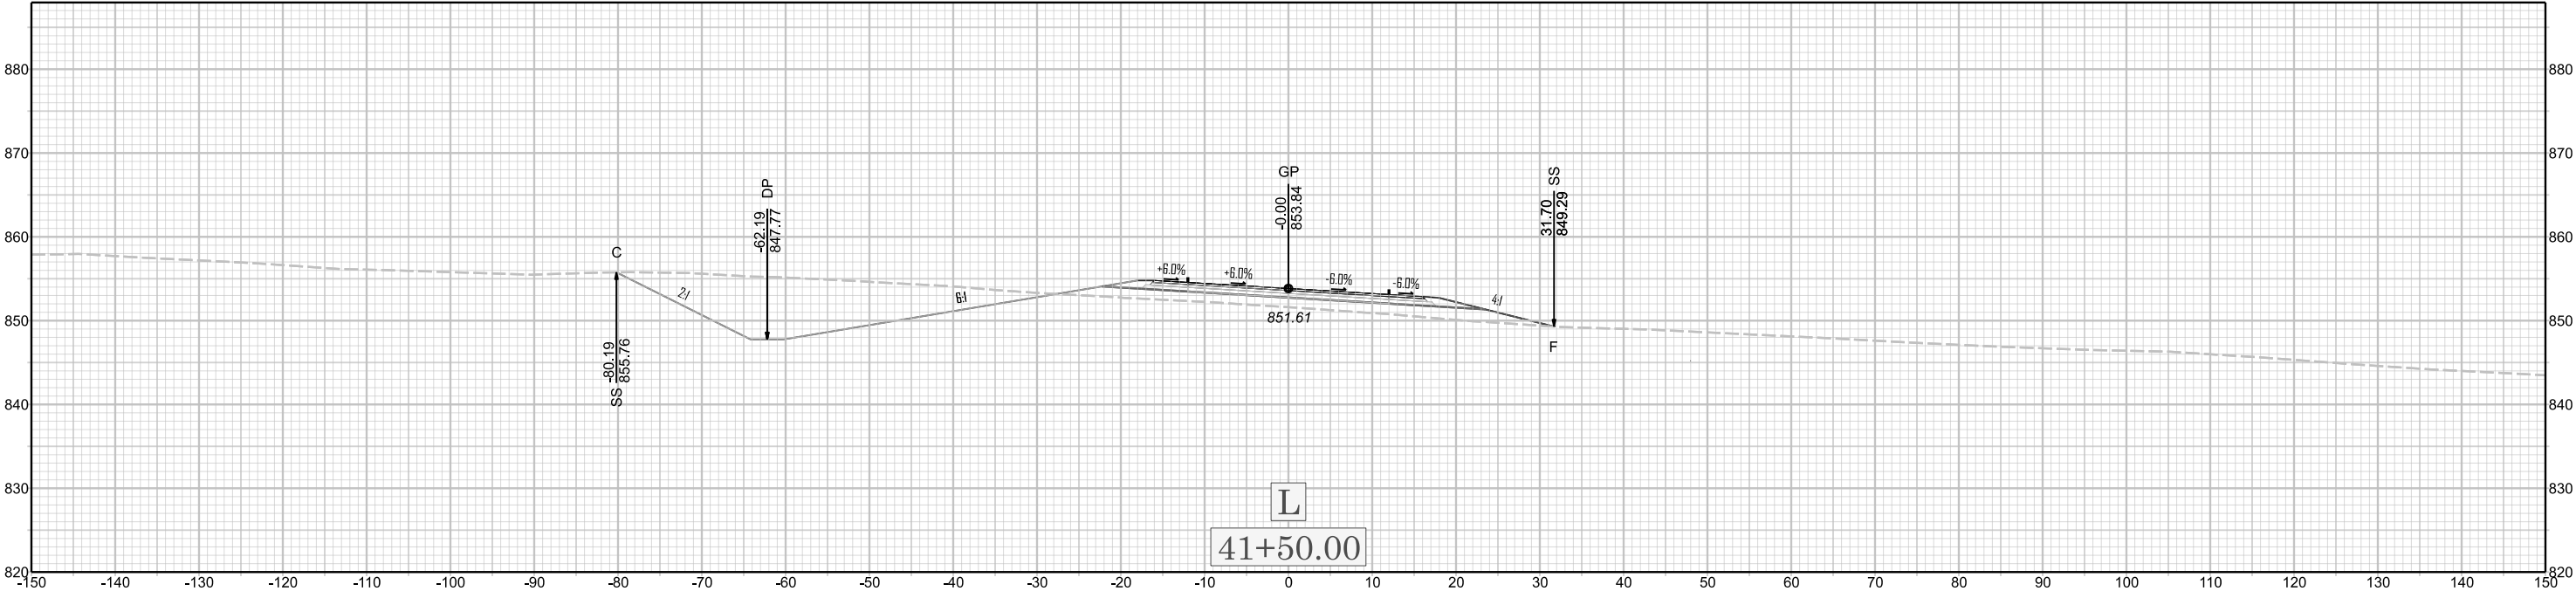


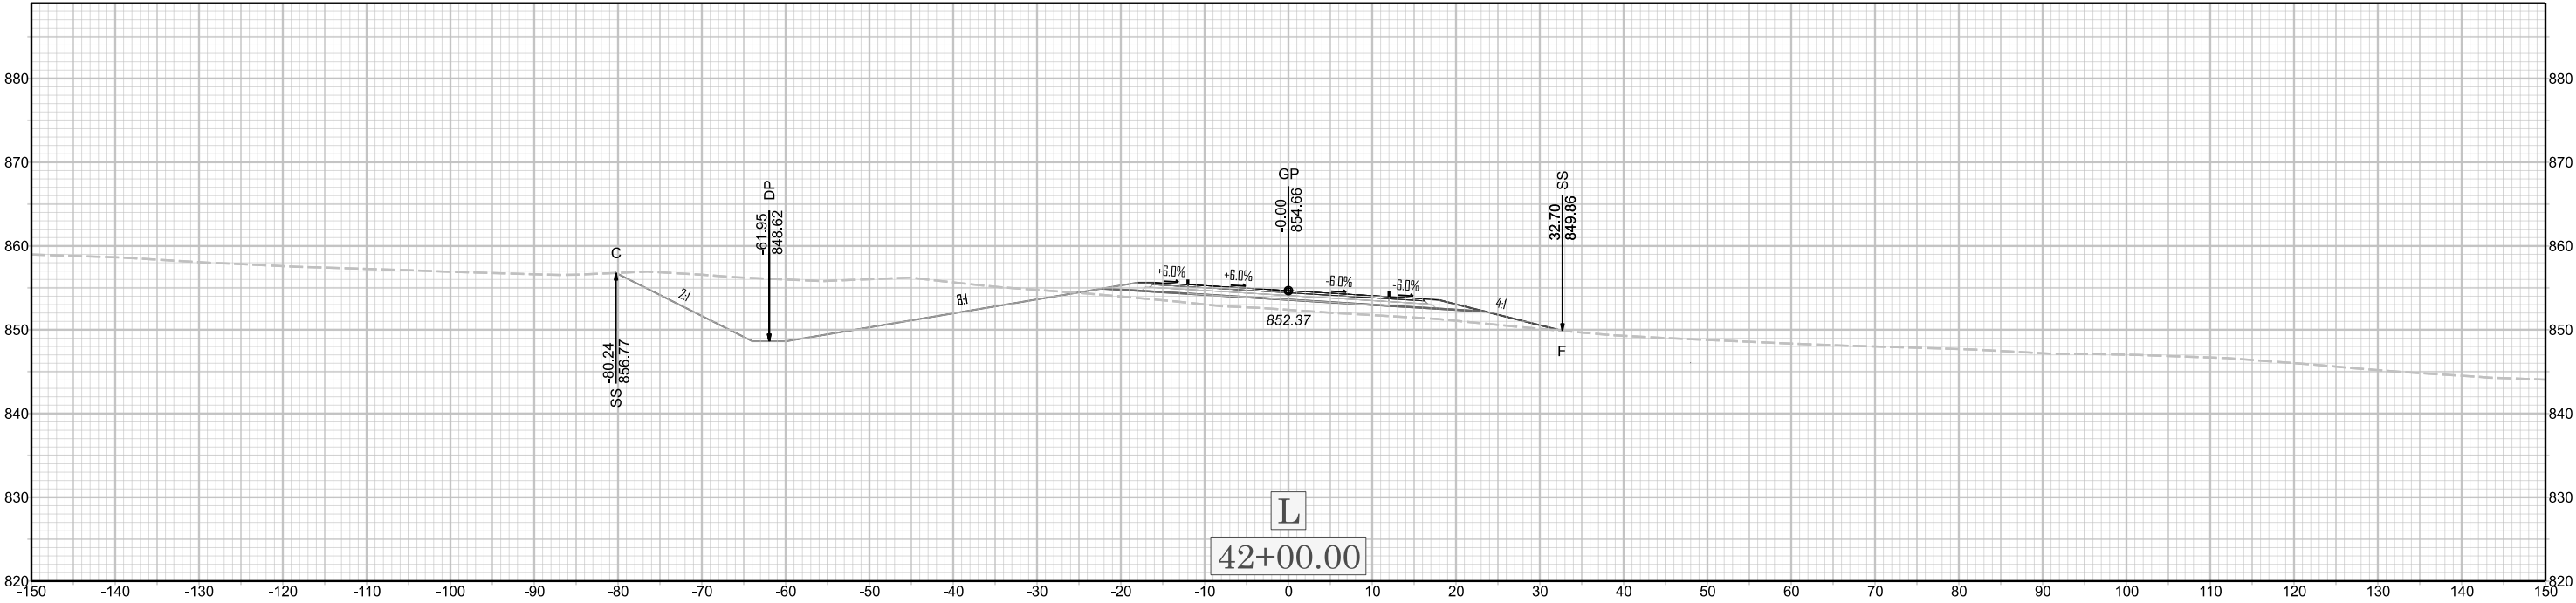

X 029

U-6187