



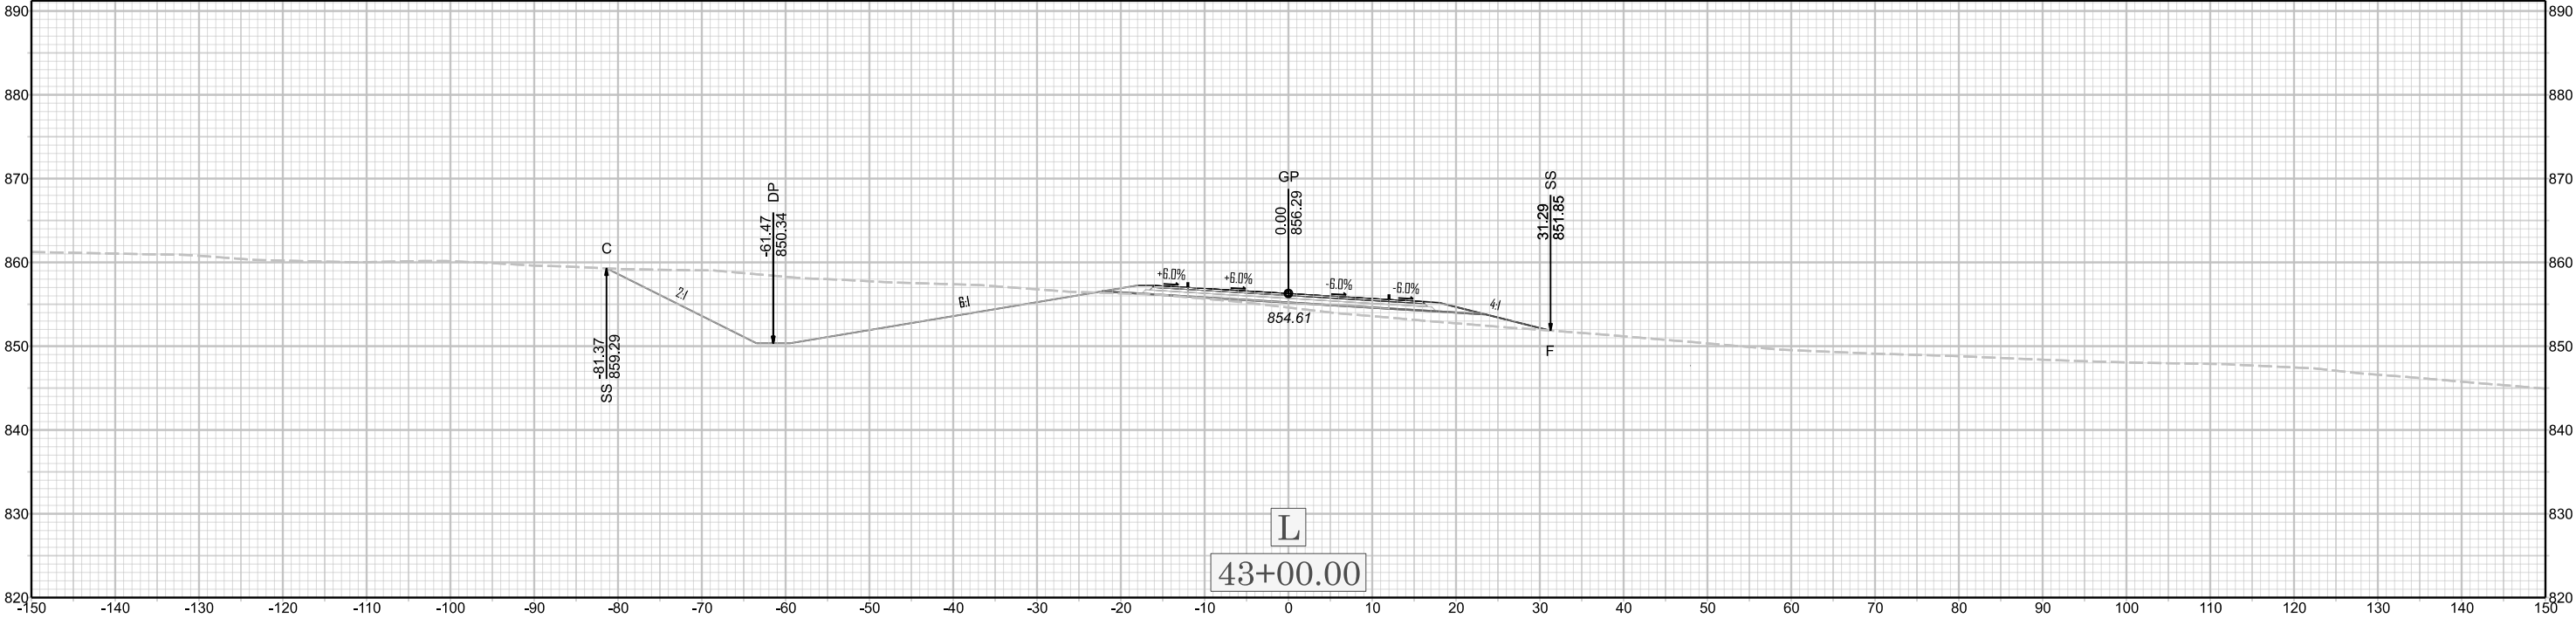

X 030

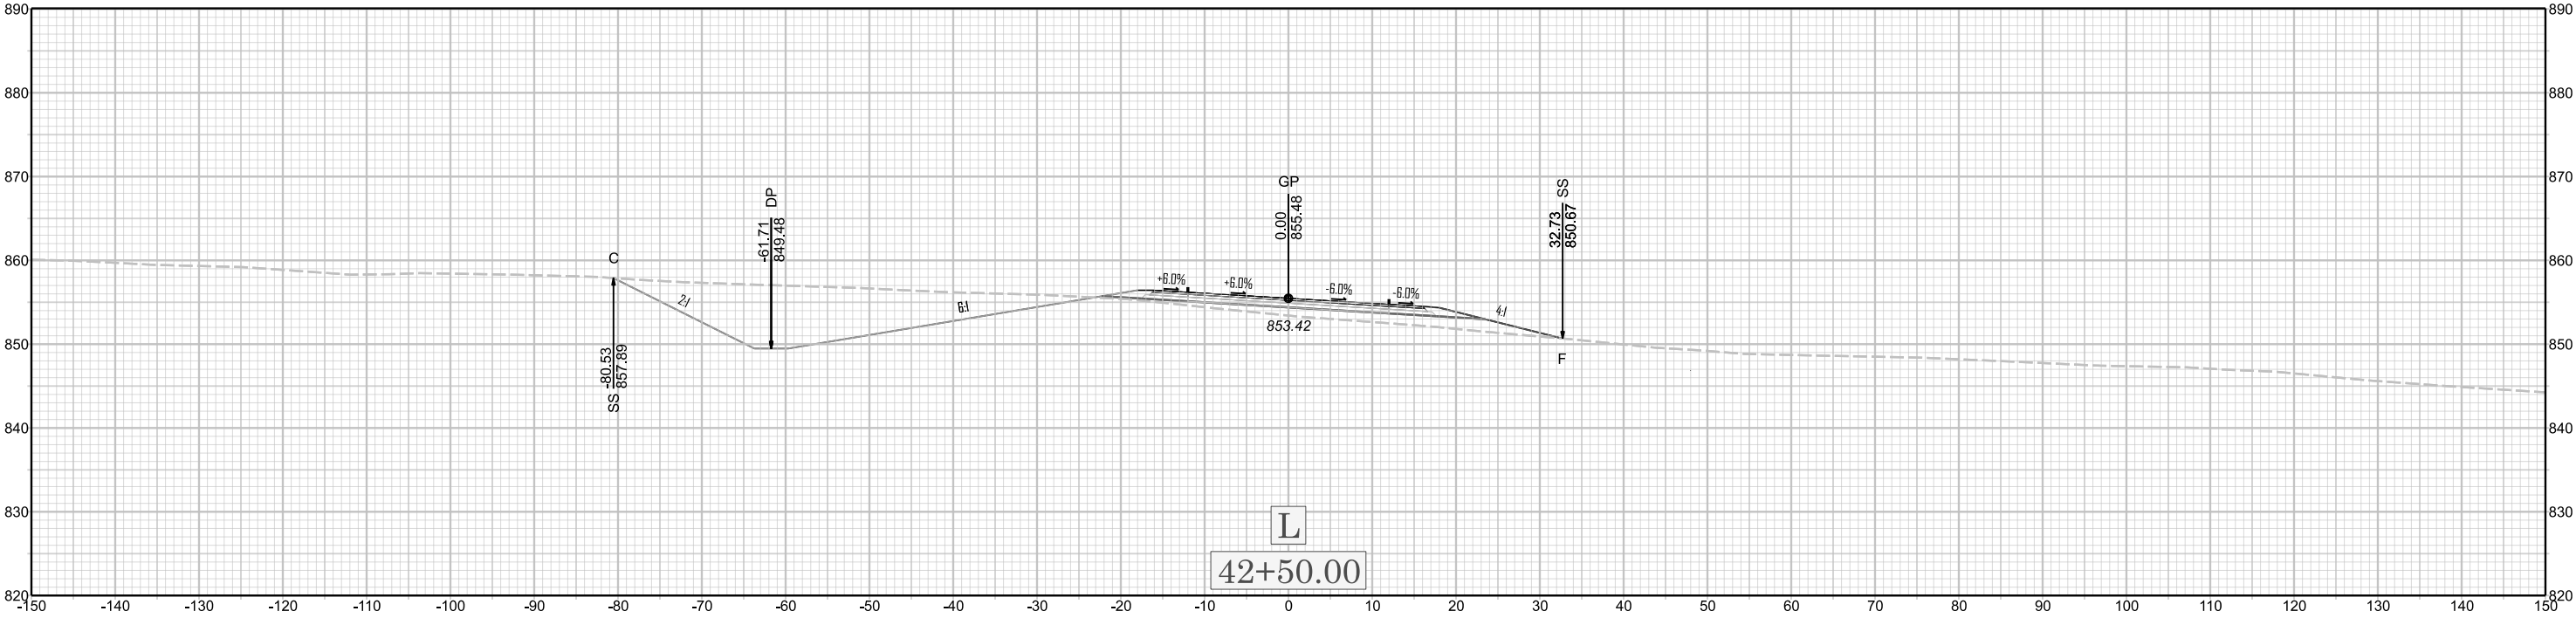

U-6187