
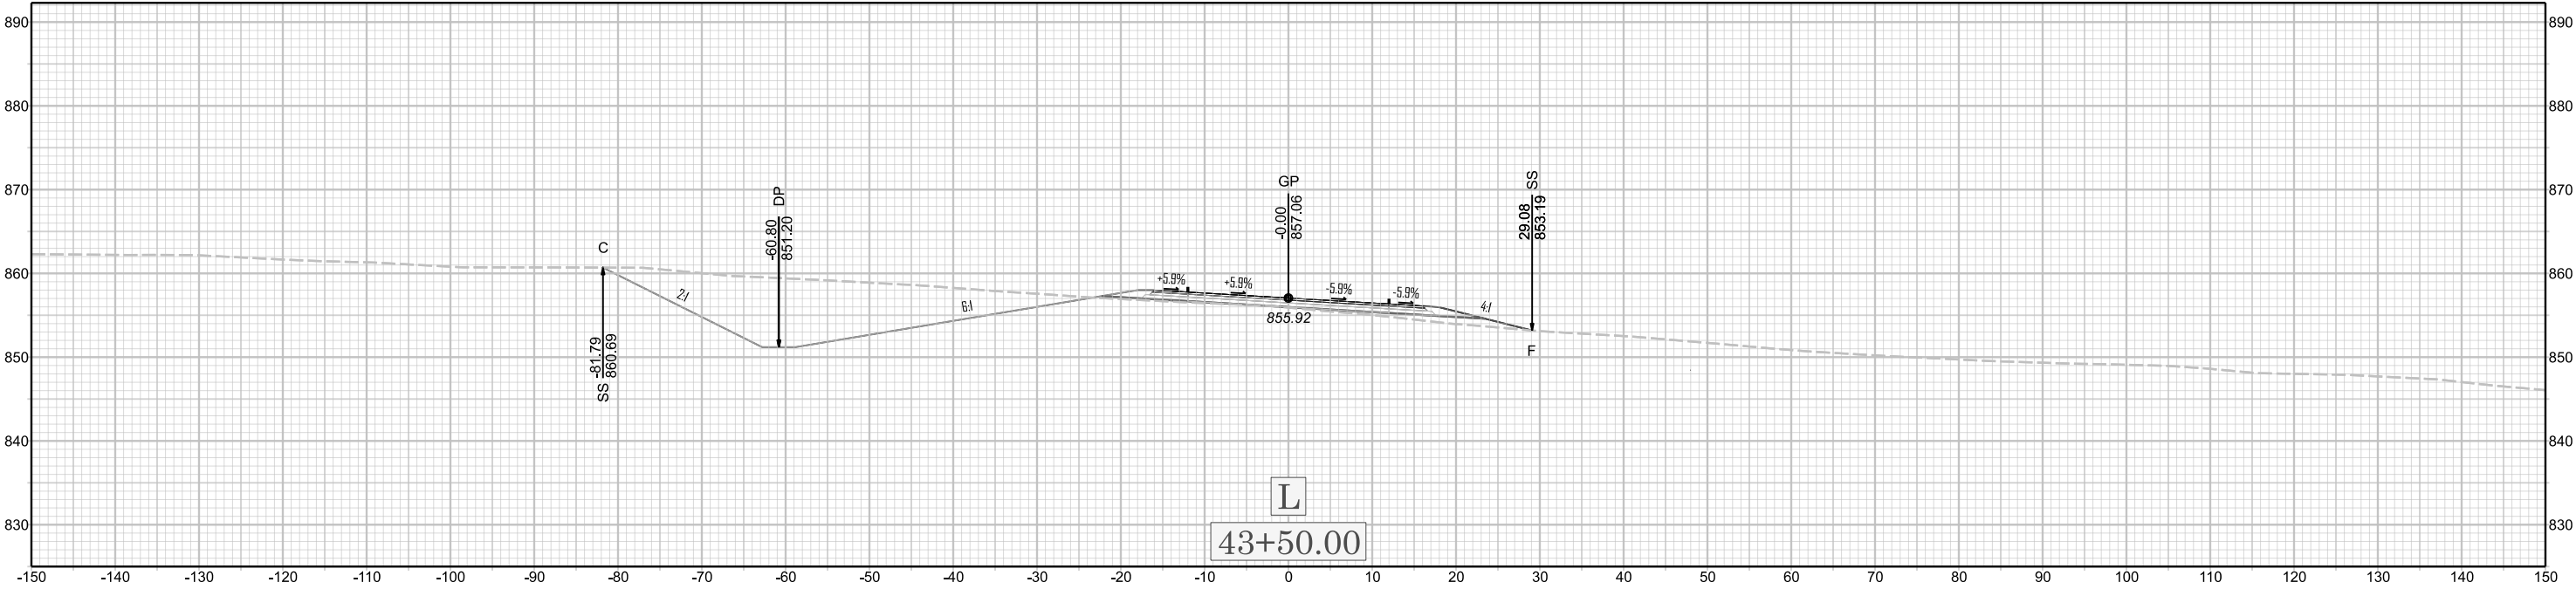


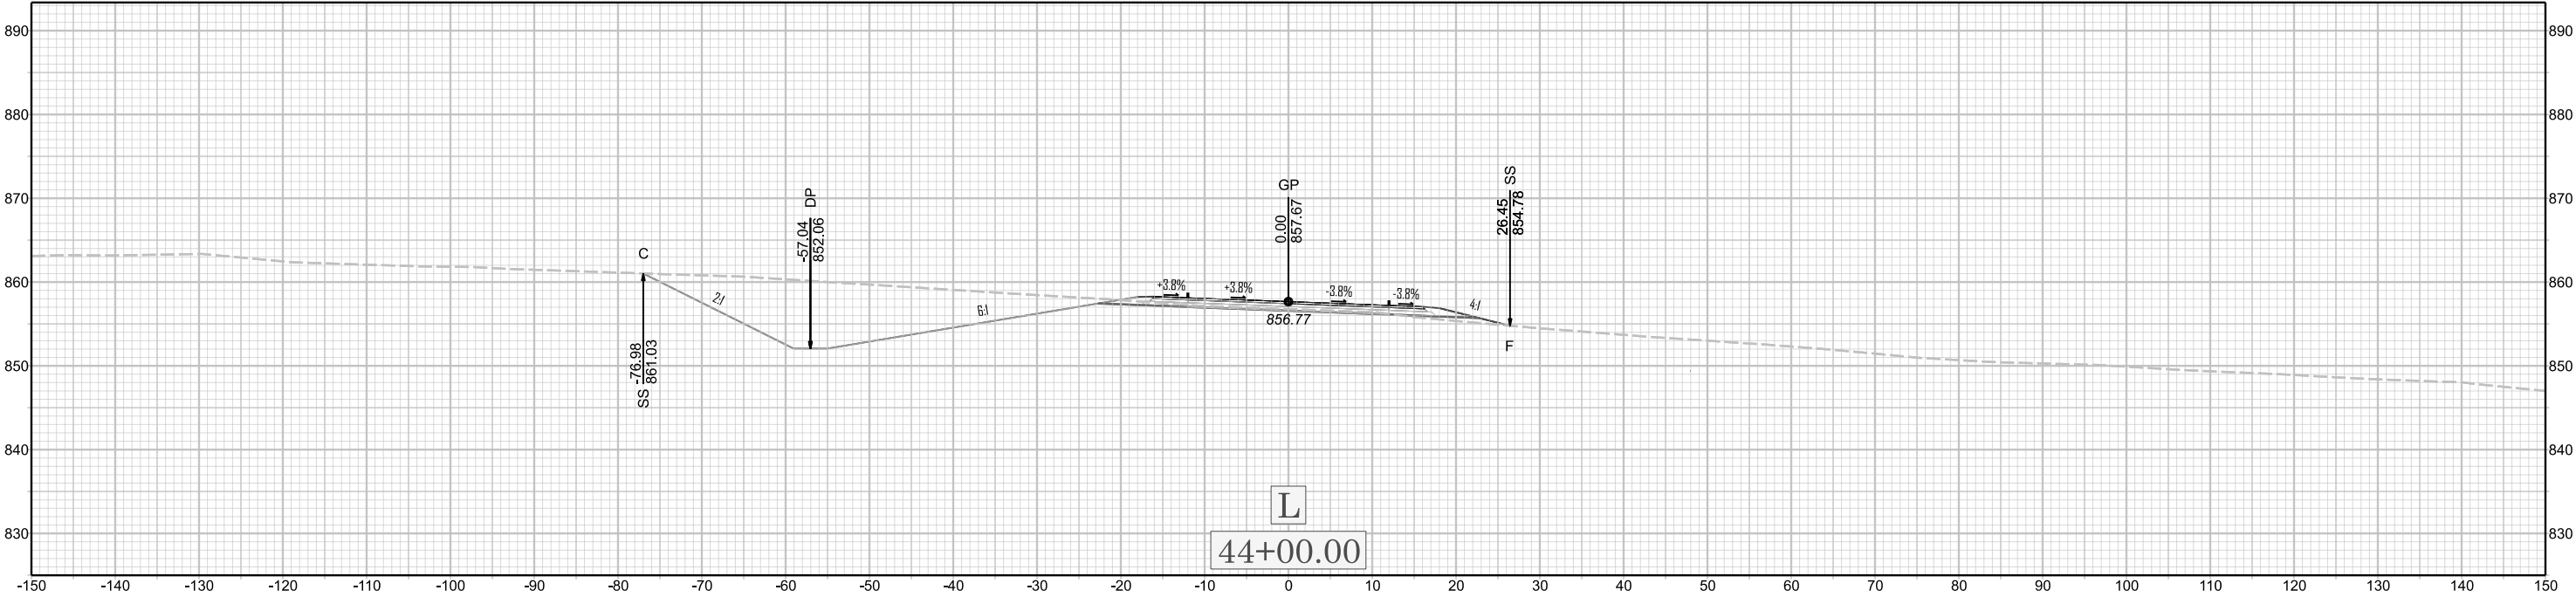

X 031

U-6187