
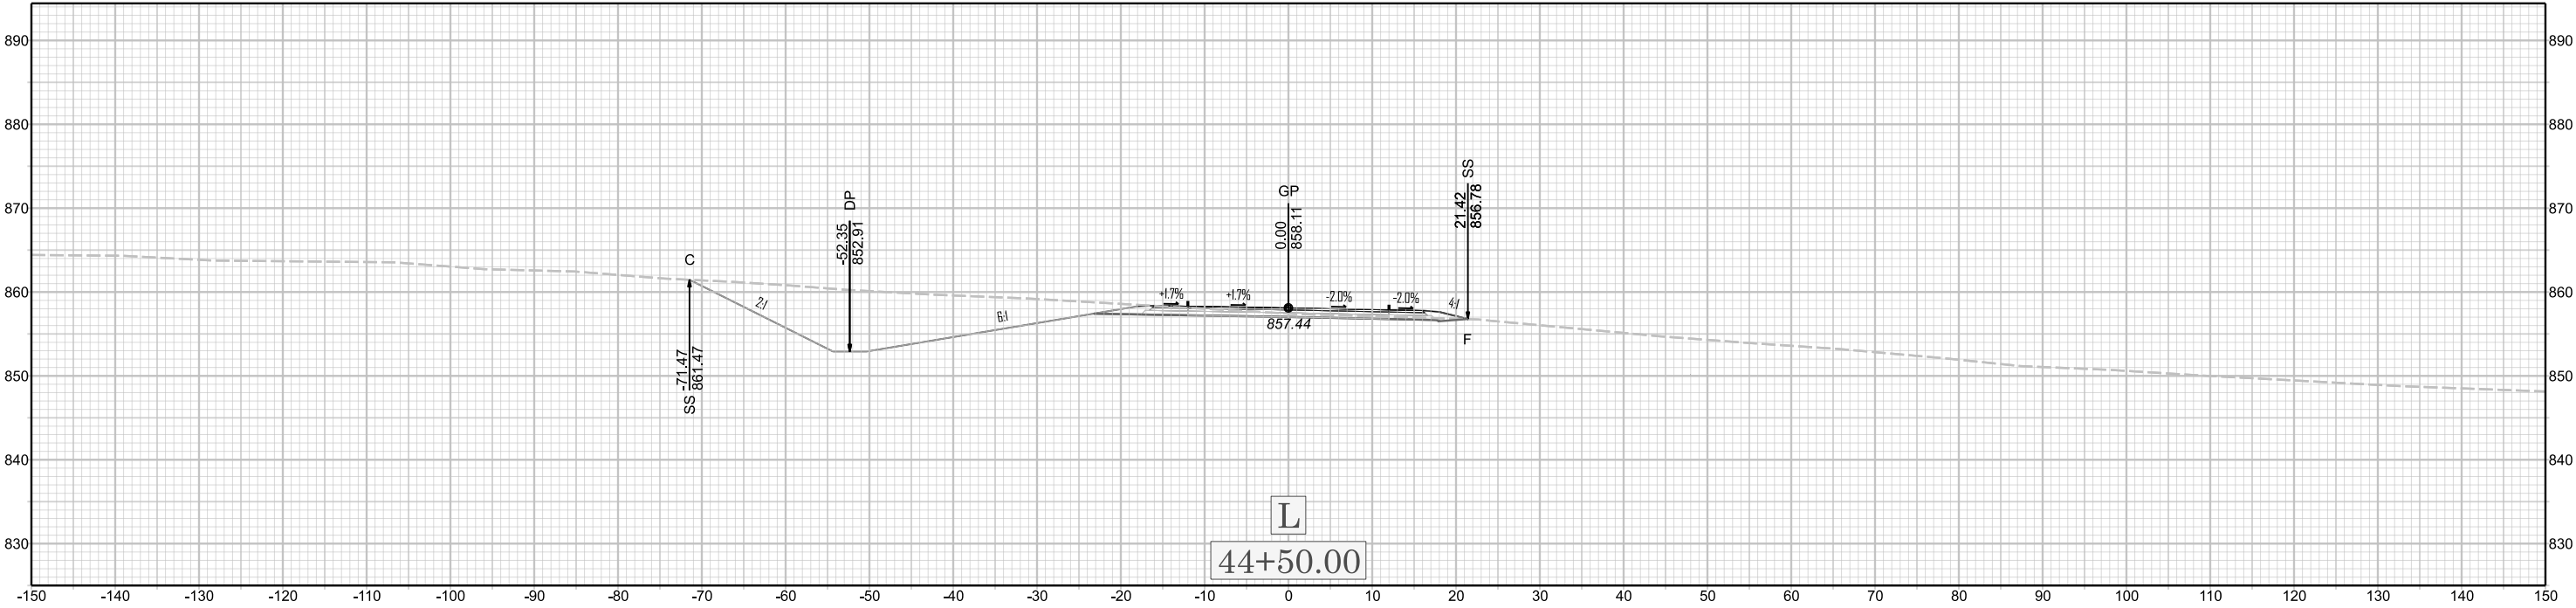


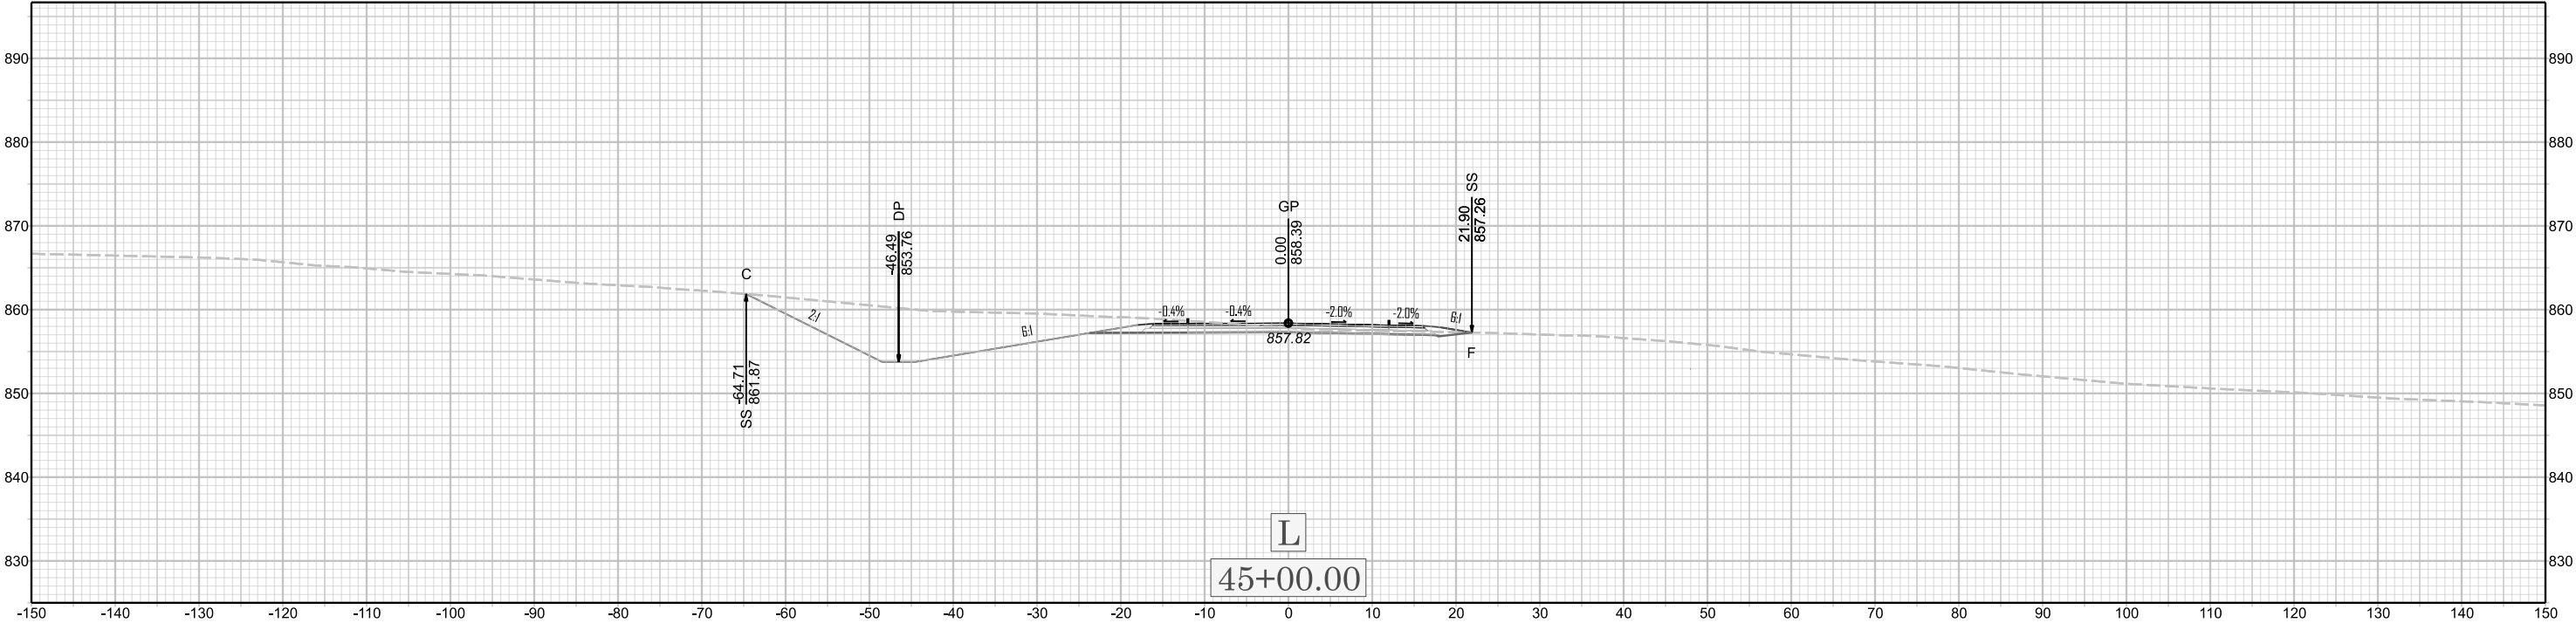

X 032

U-6187