
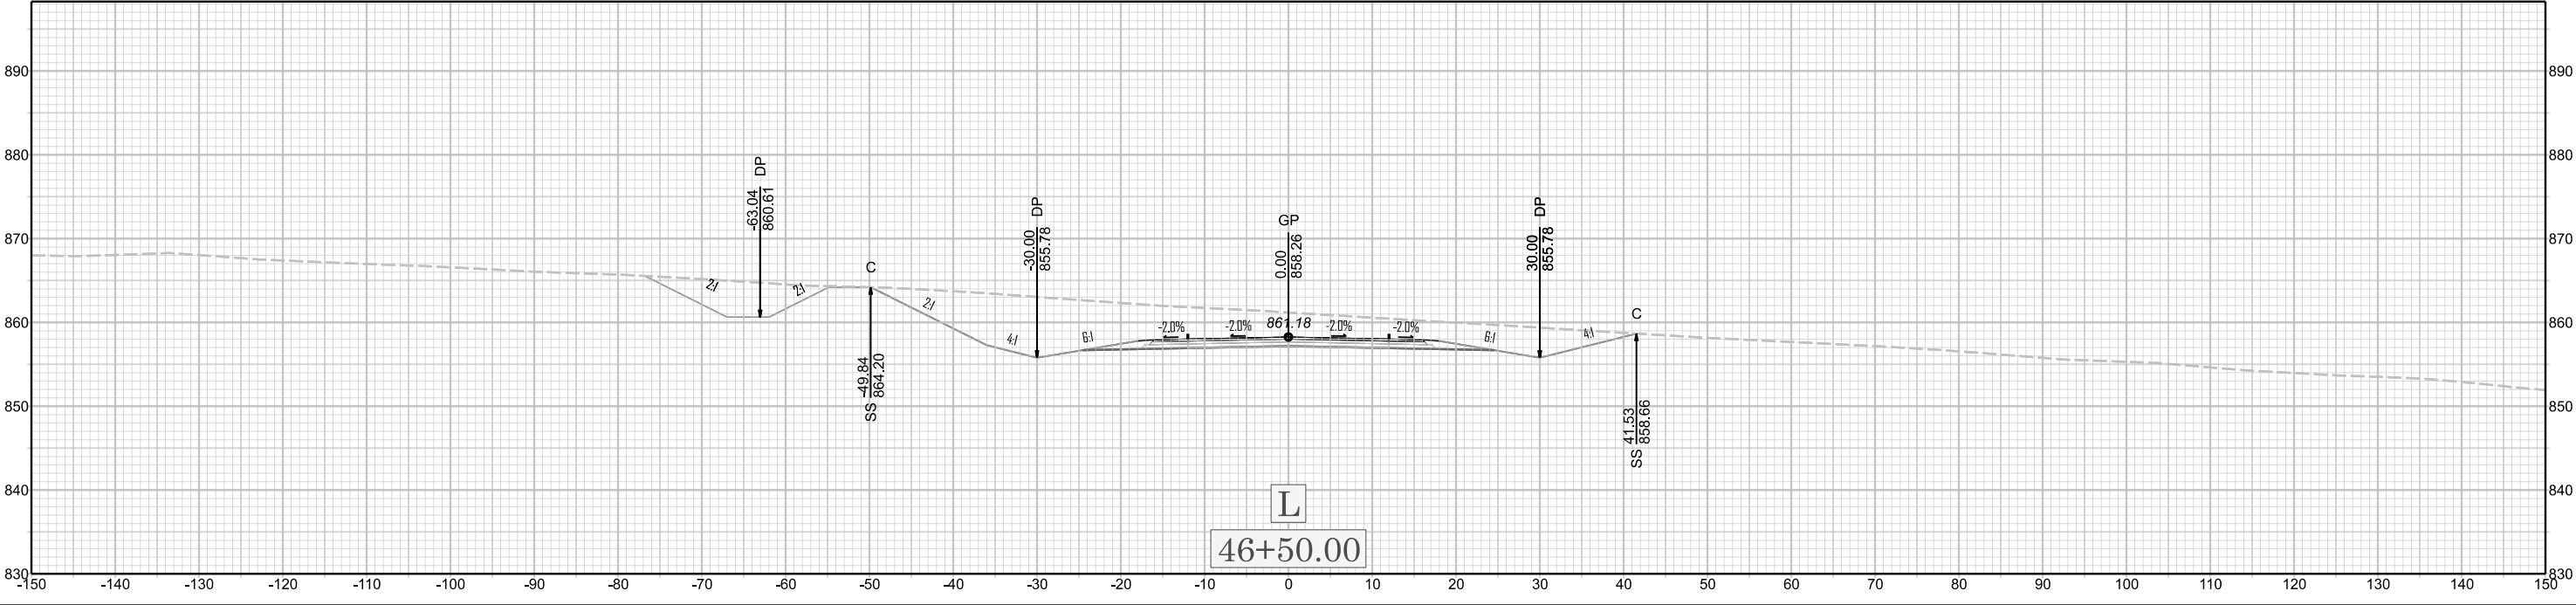


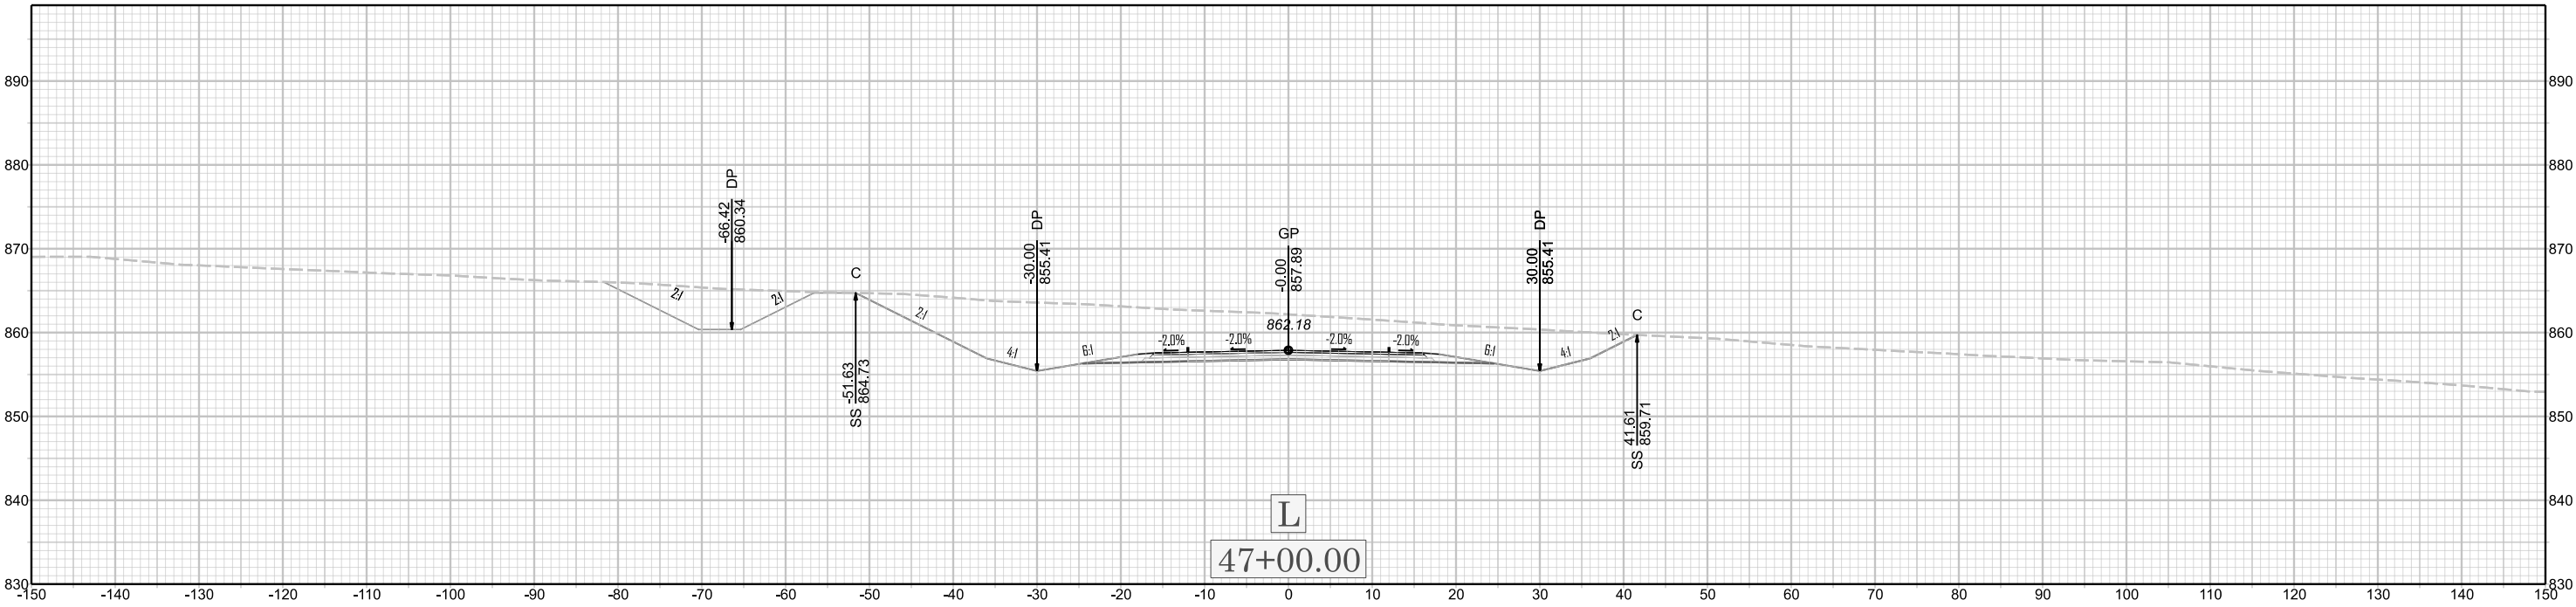

X 034

U-6187