
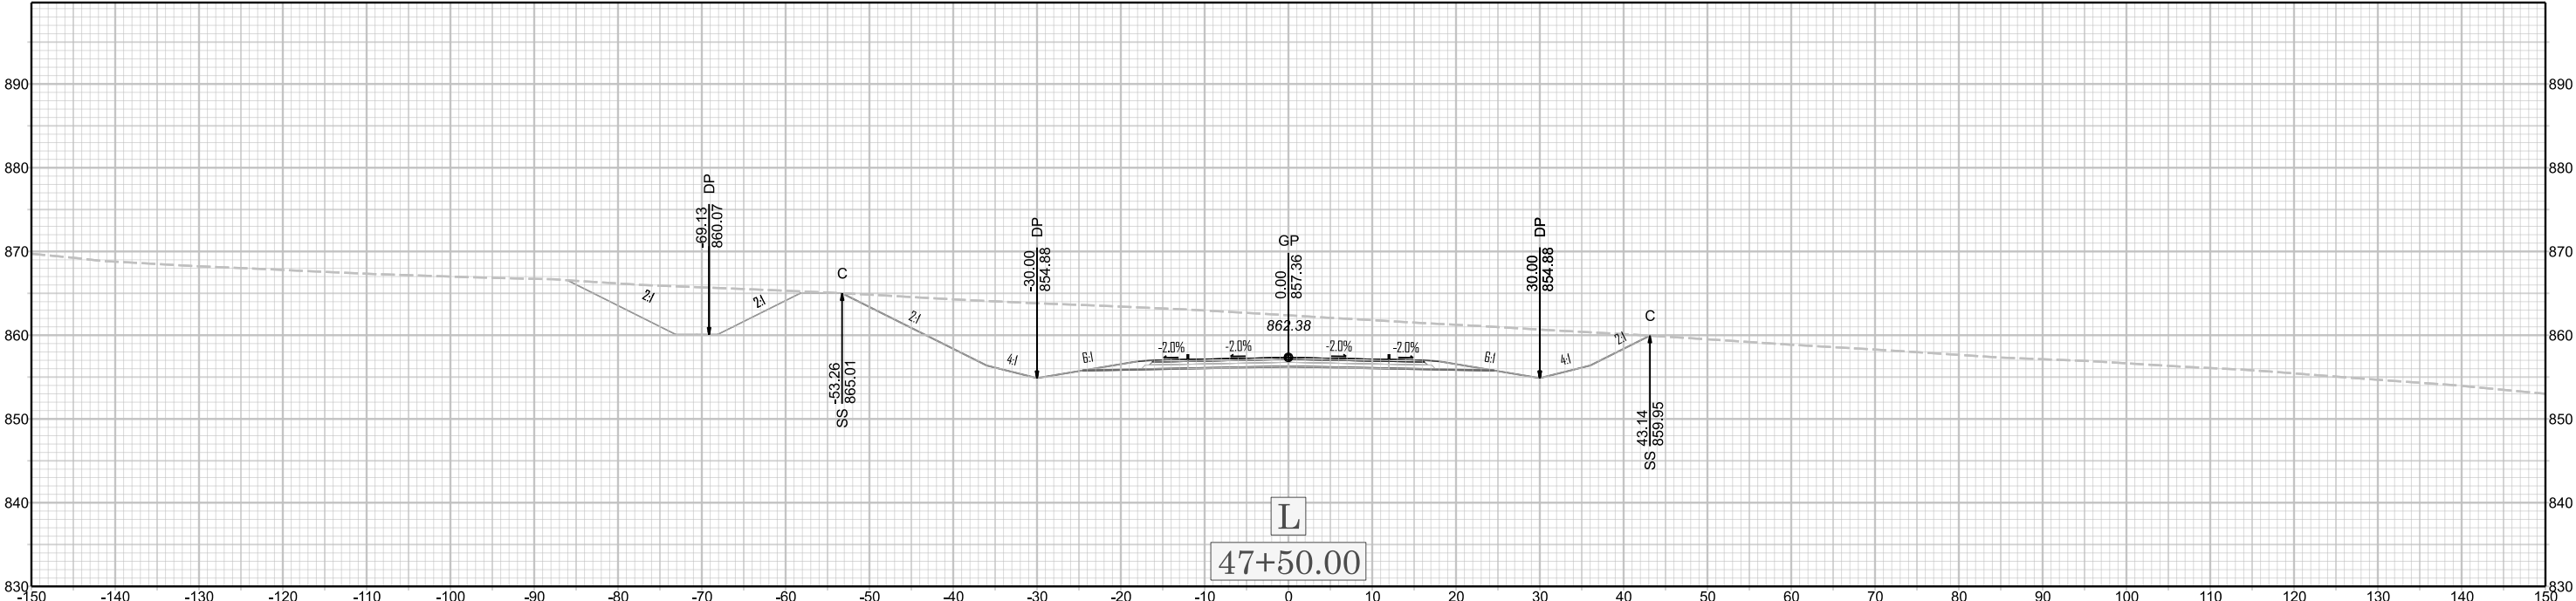


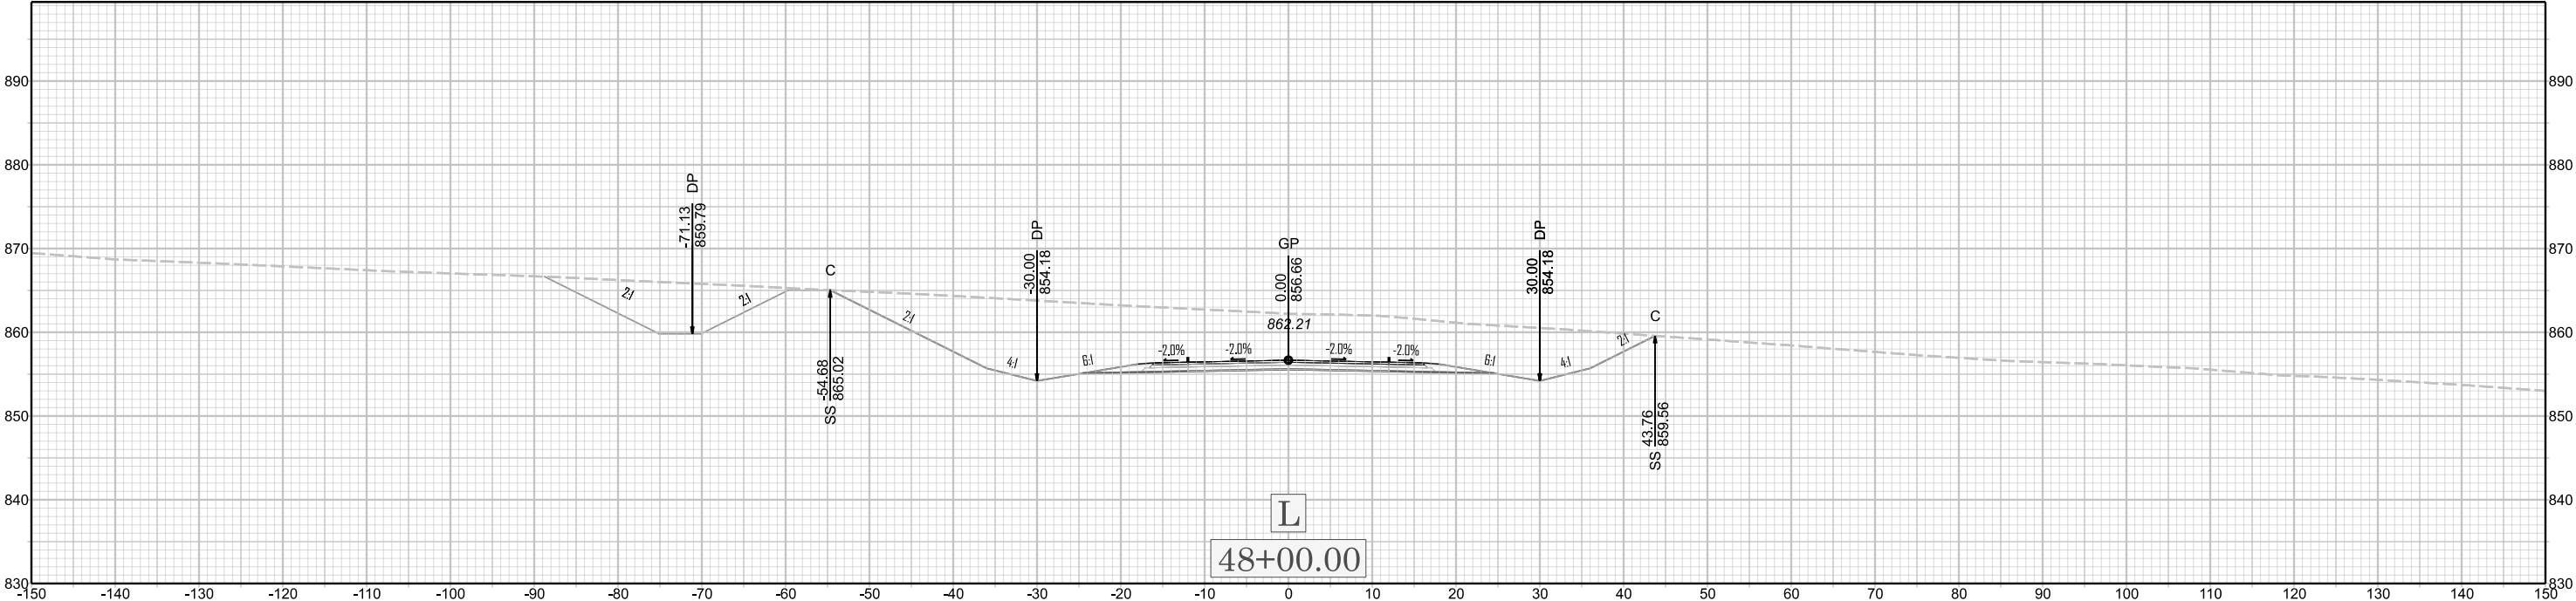

X 035

U-6187