



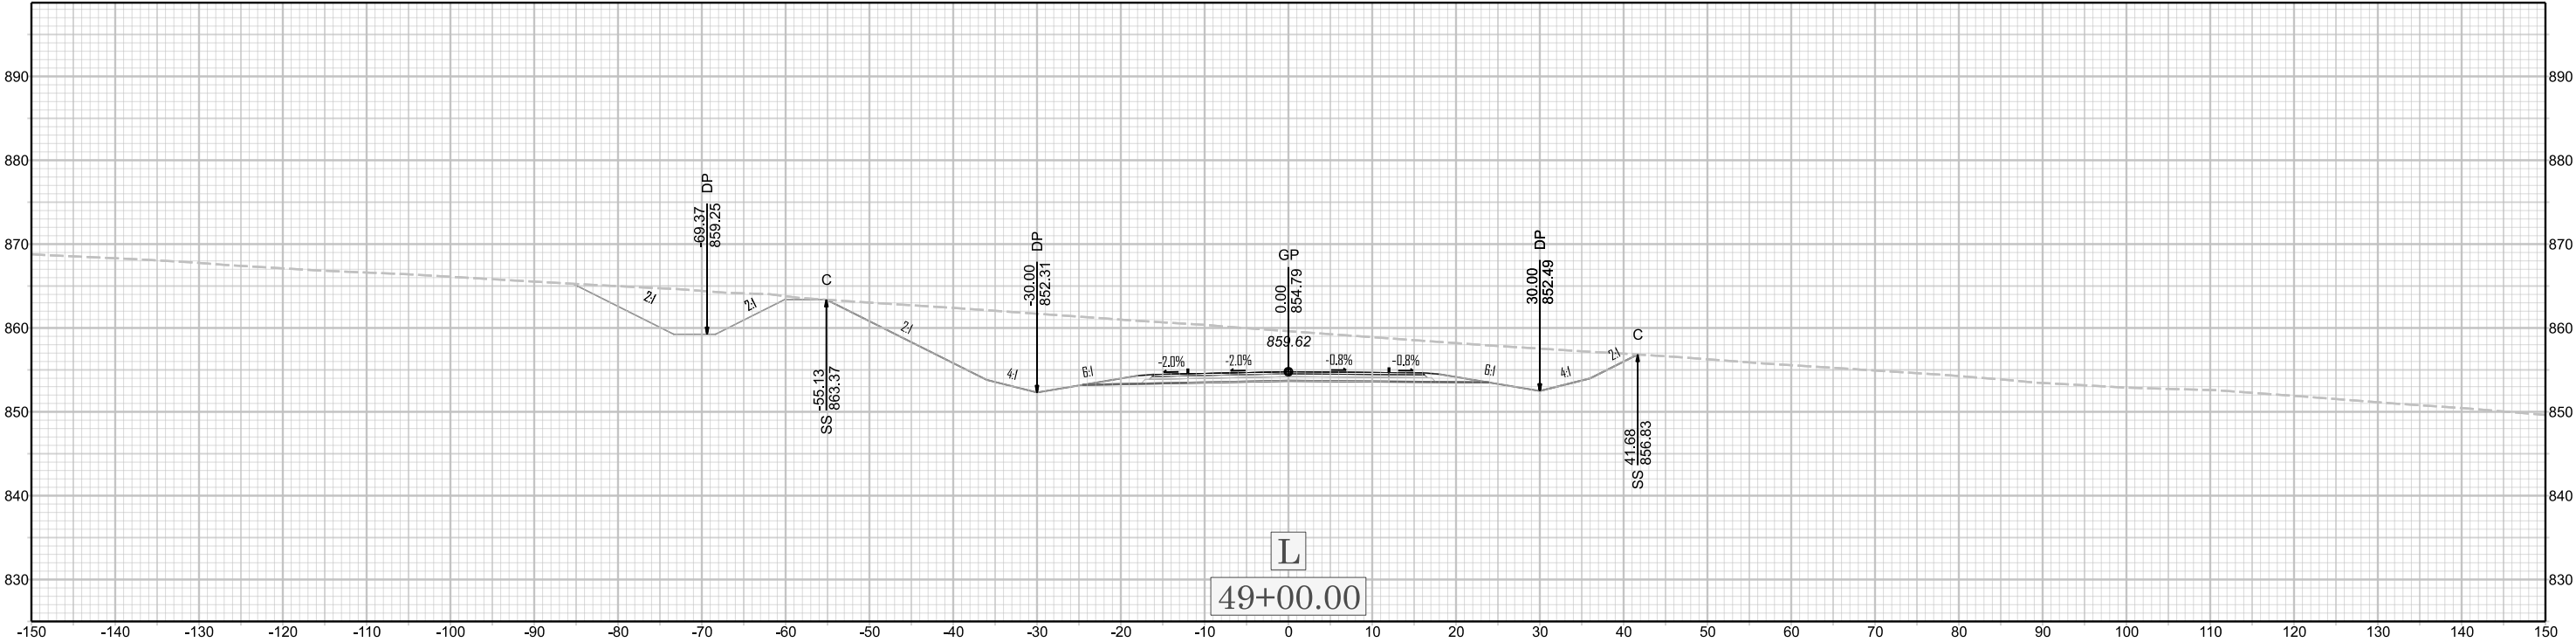

X 036

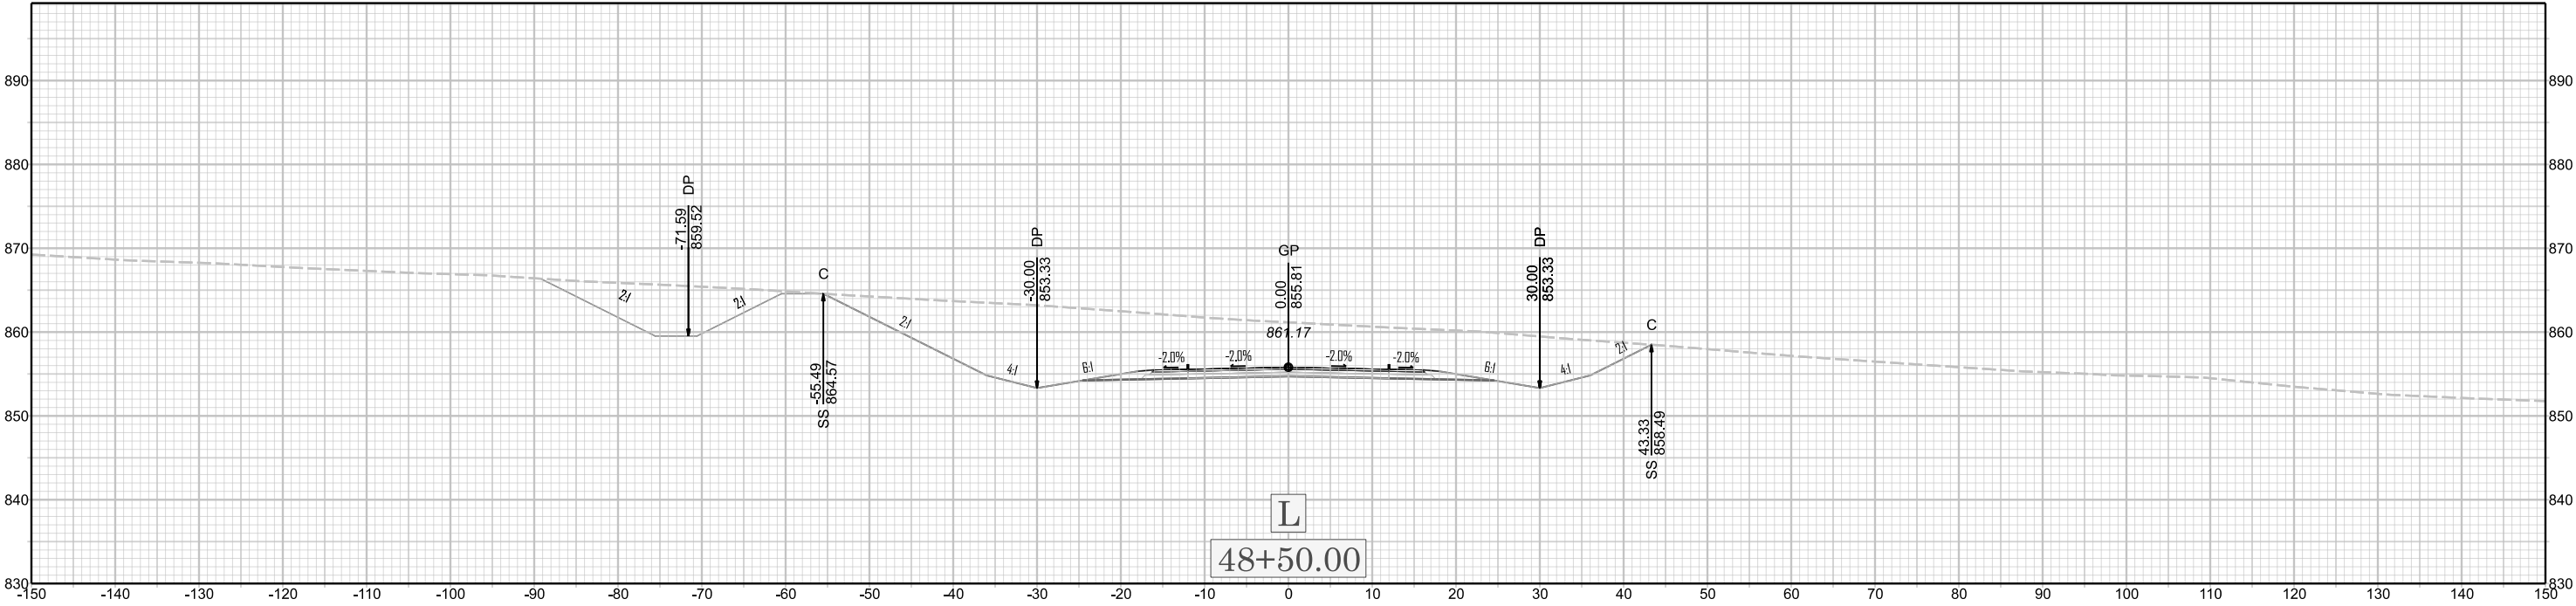

U-6187