



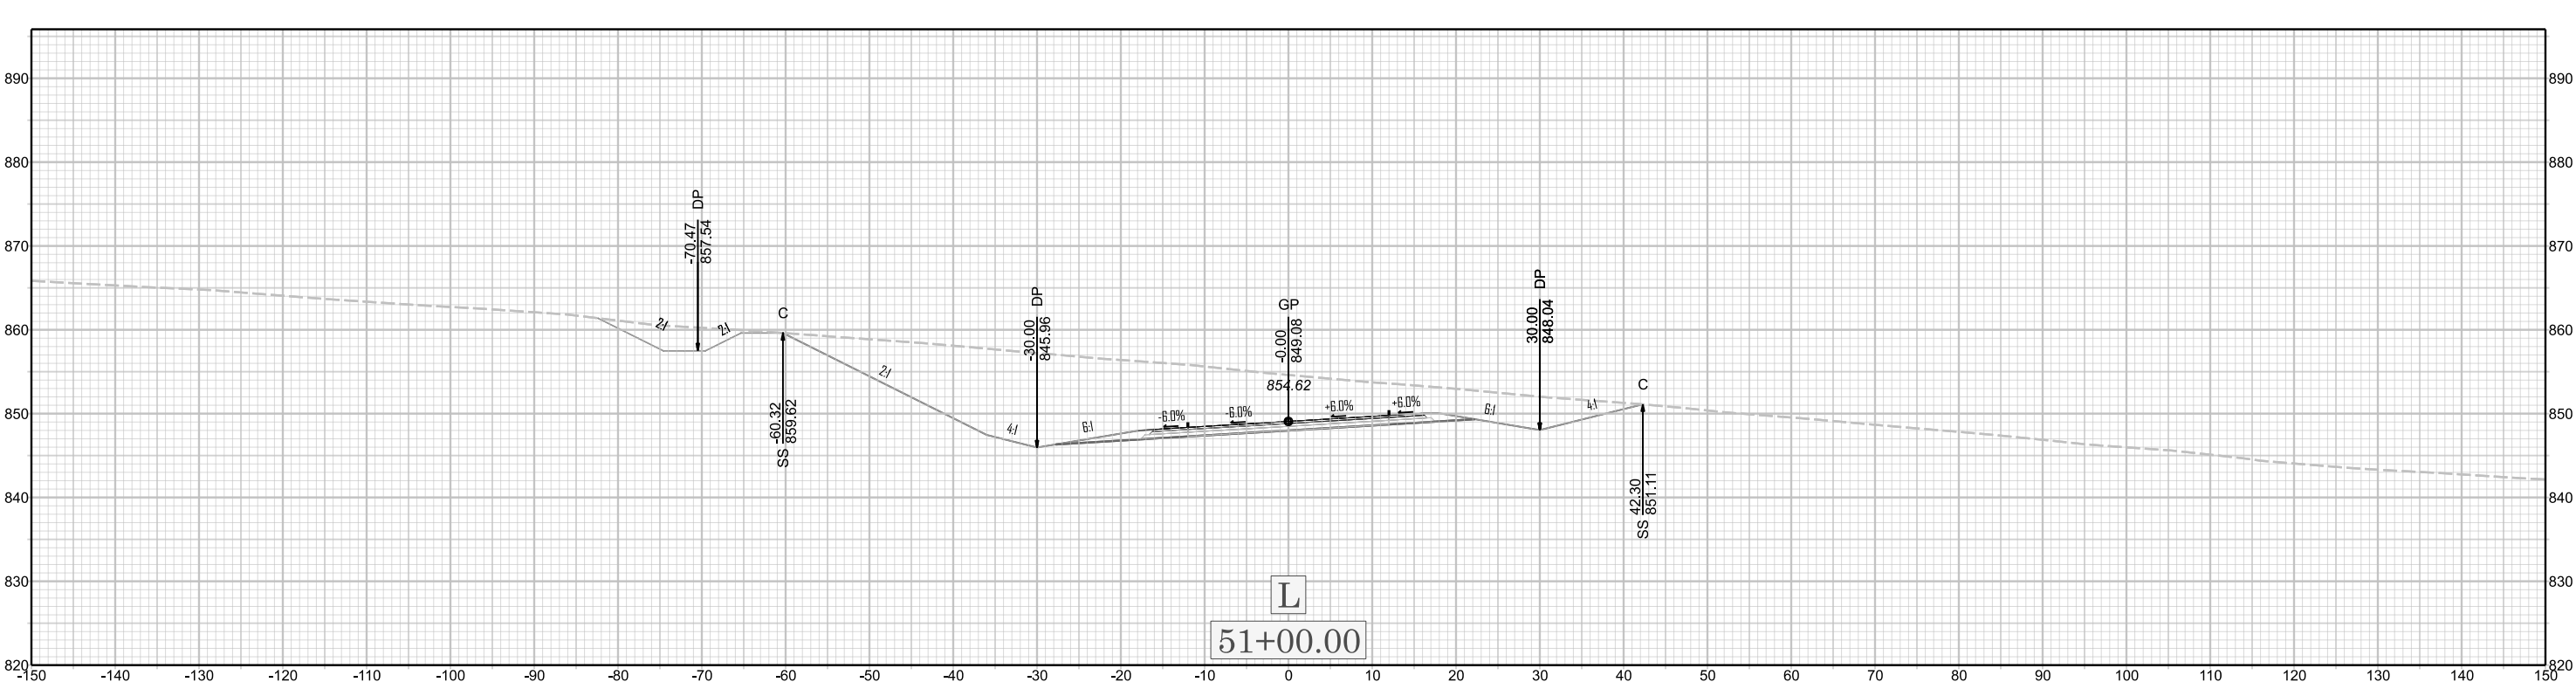

X 038

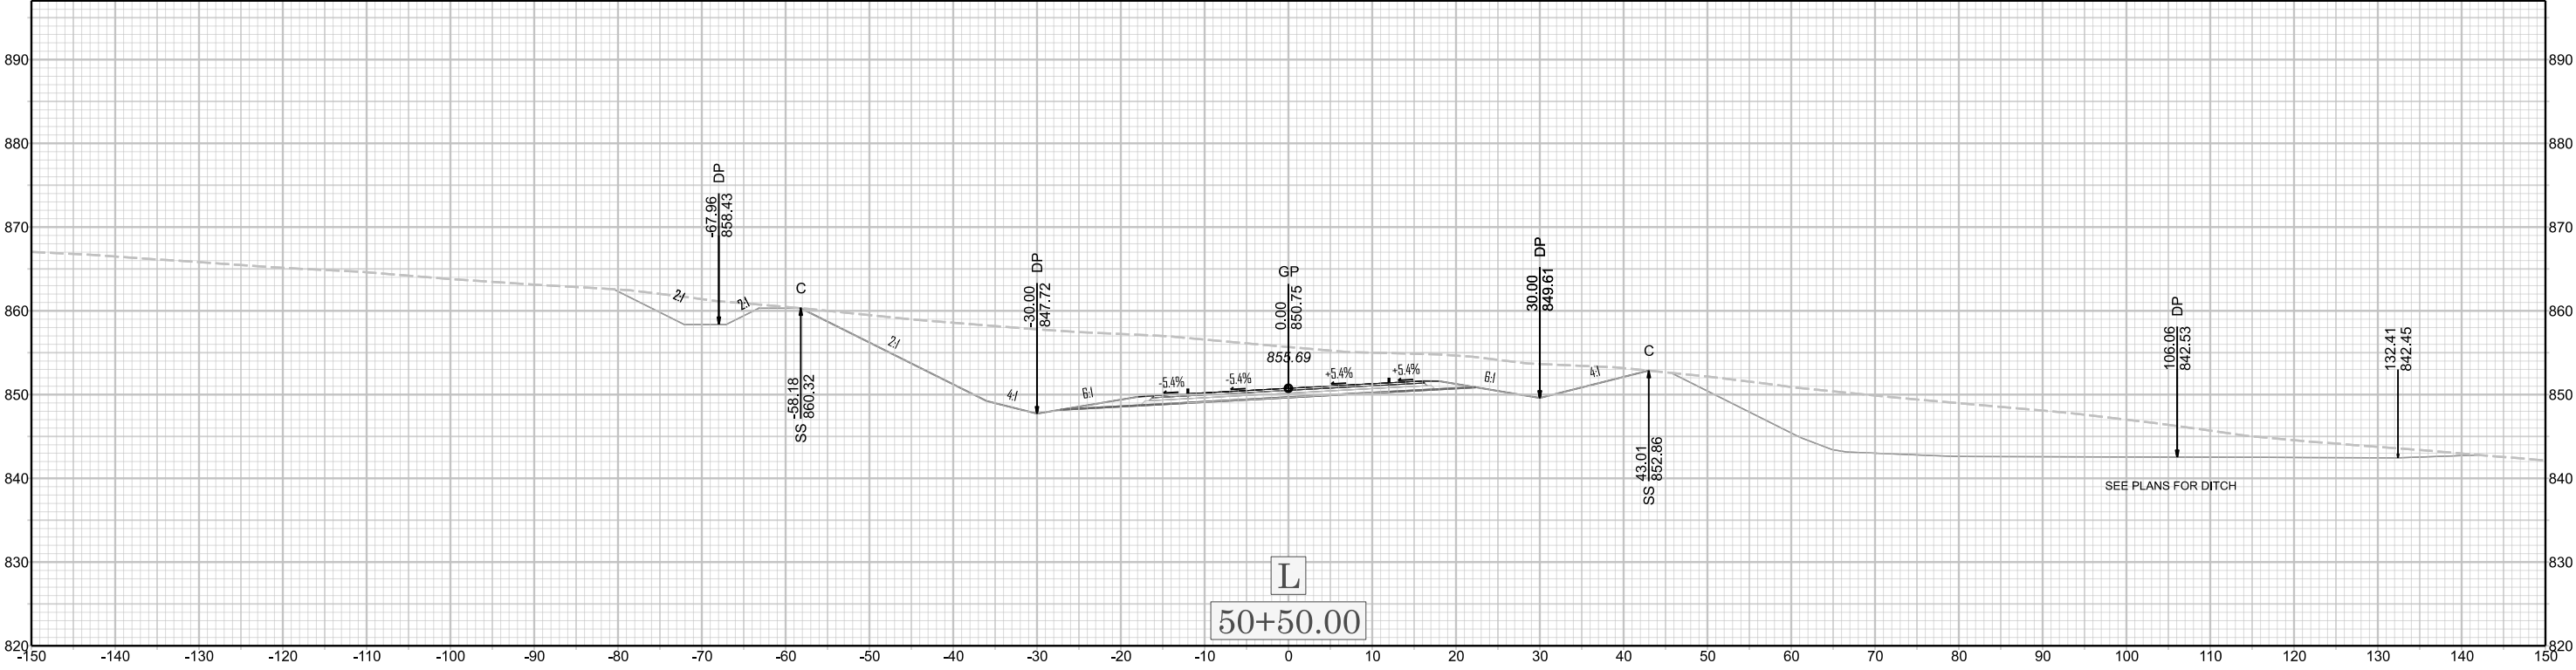

U-6187