



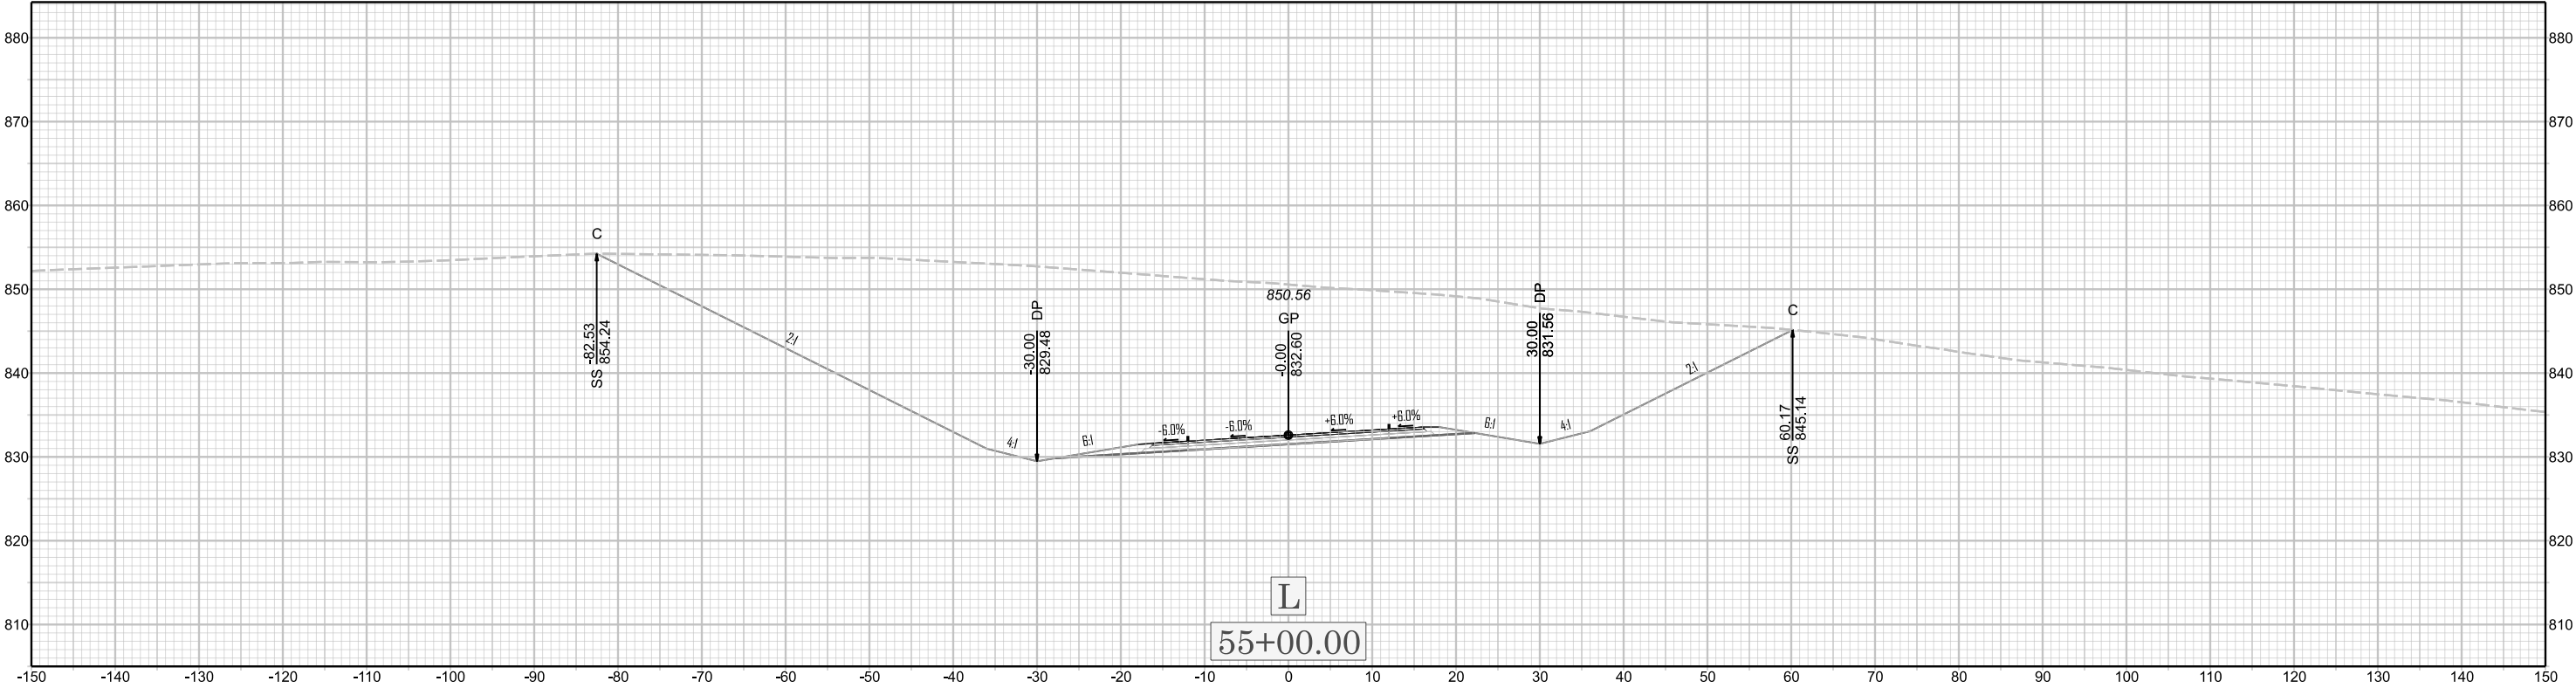

X 042

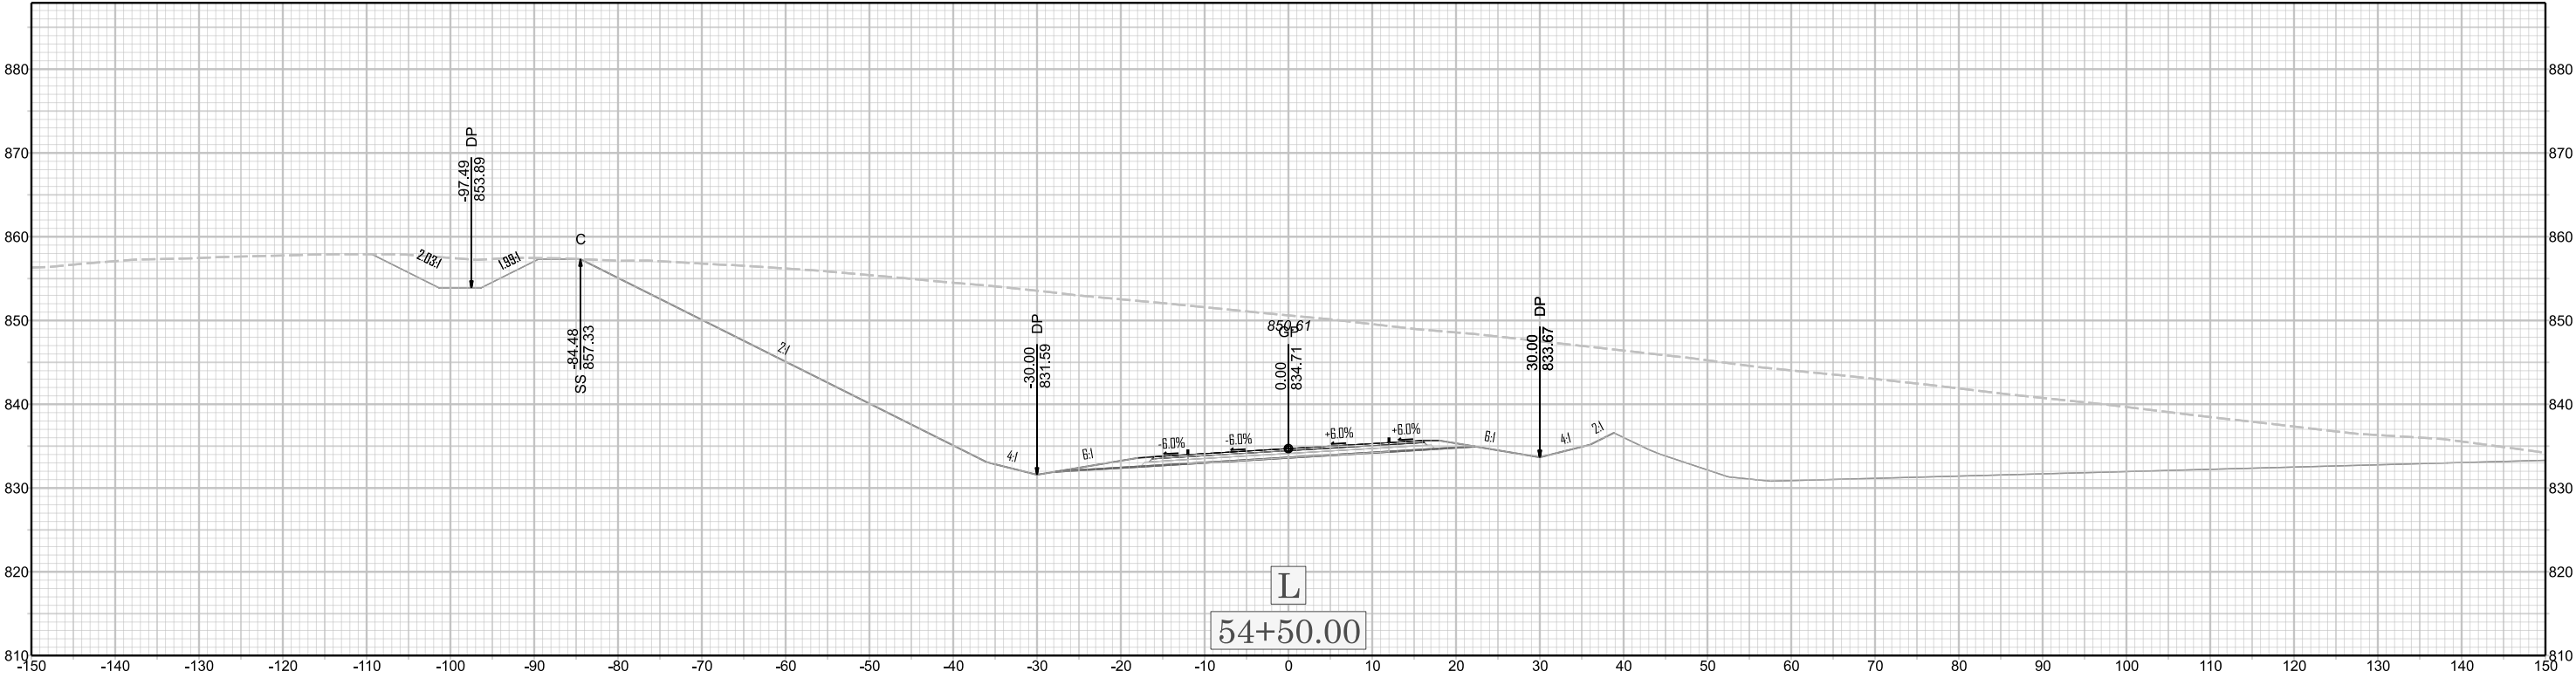

U-6187