



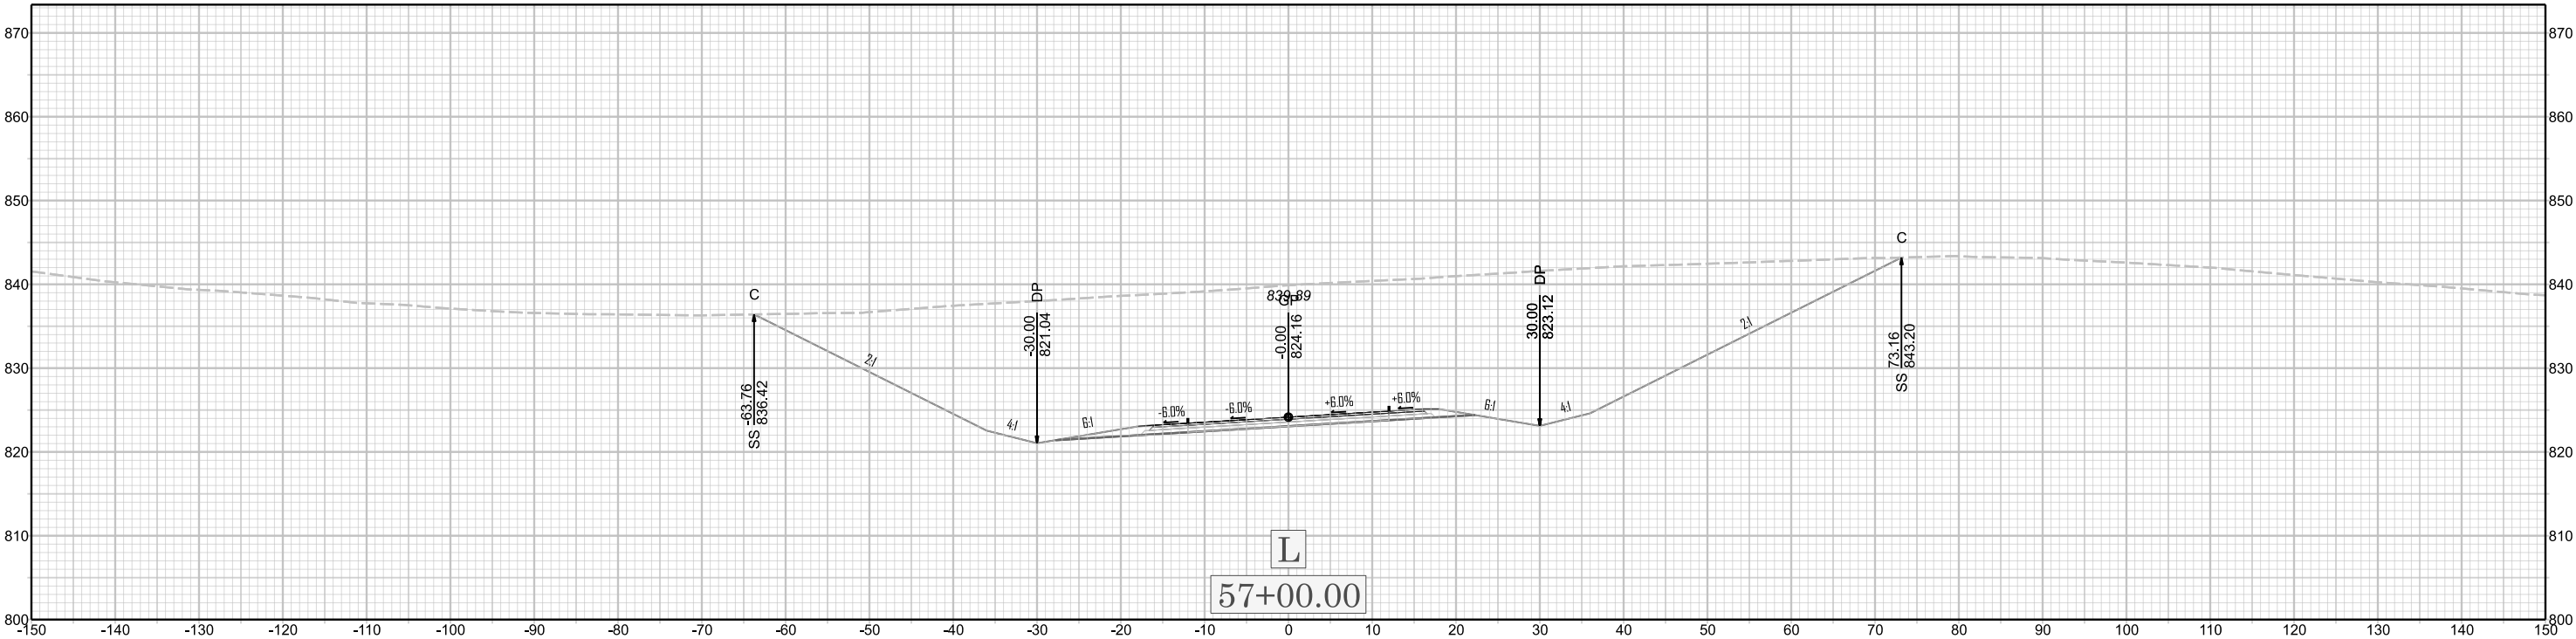

X 044

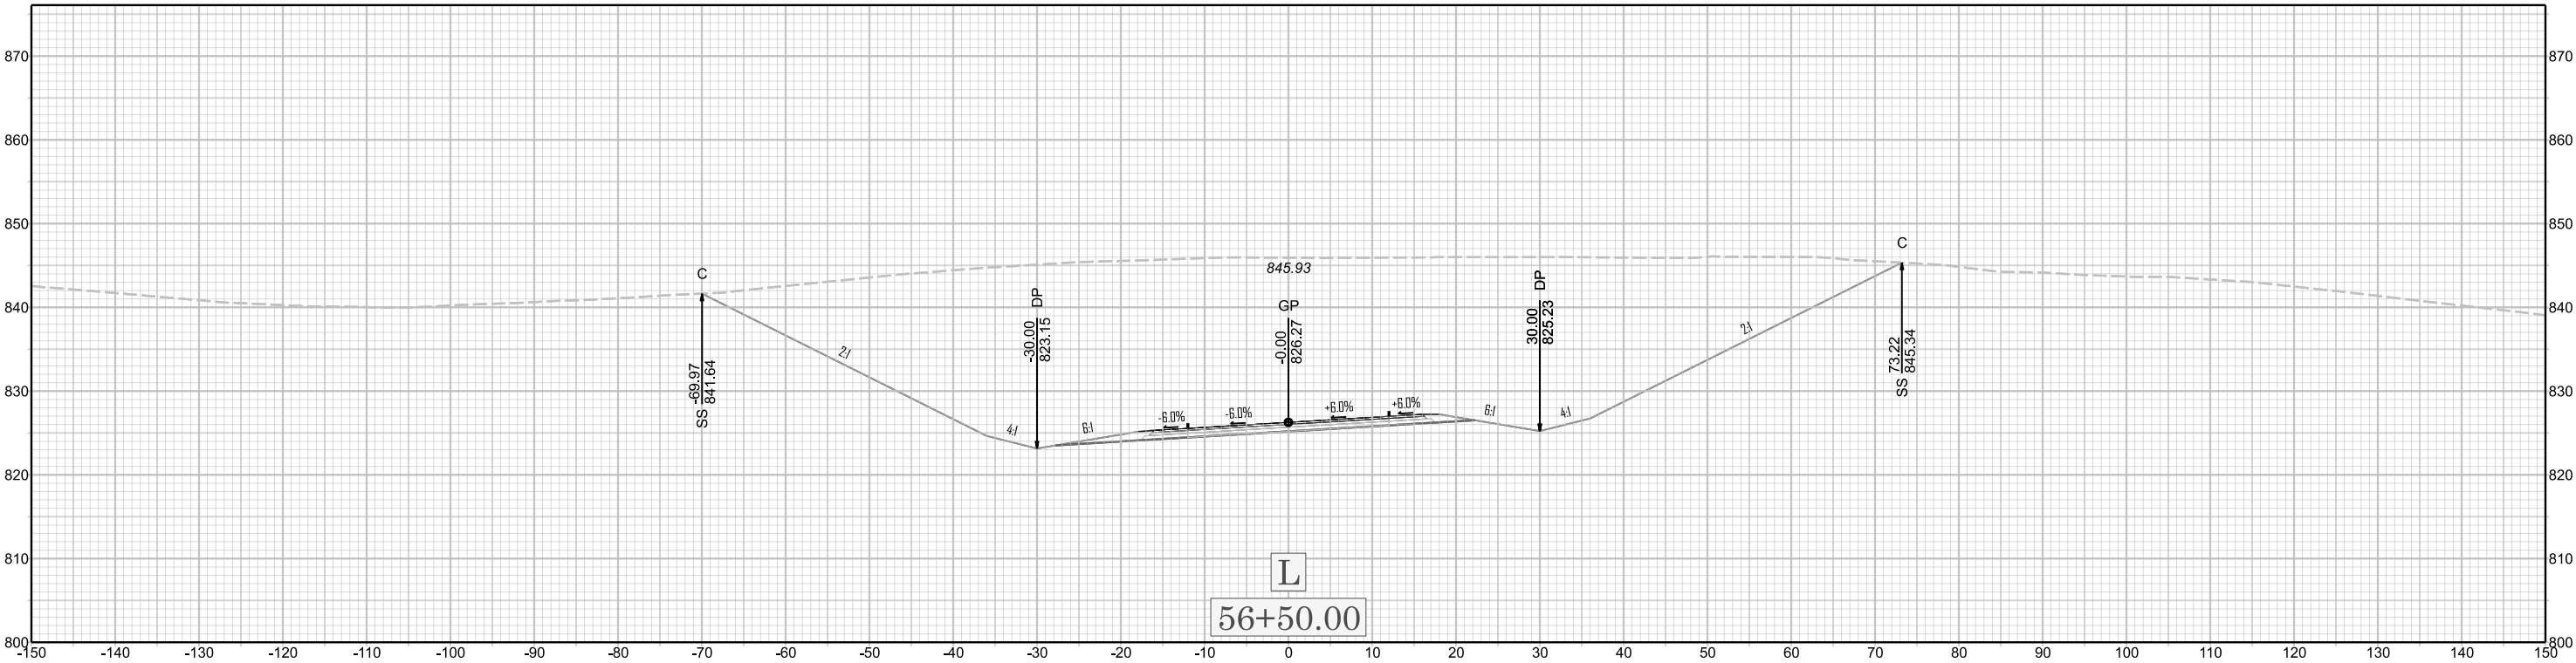

U-6187