



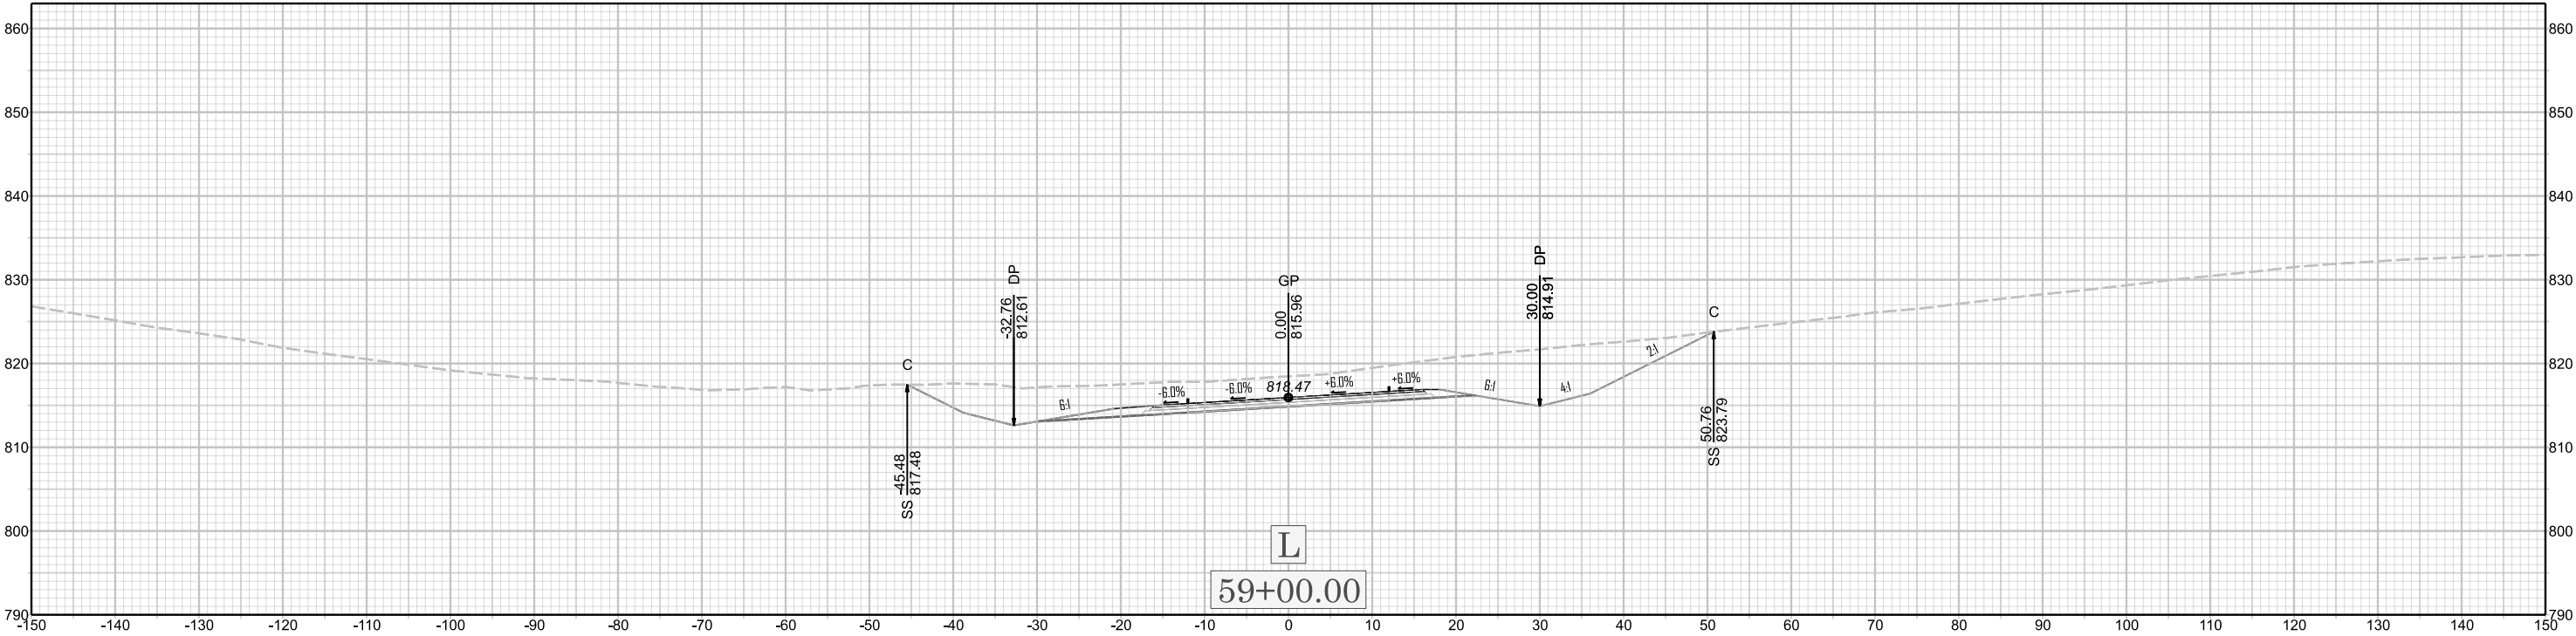

X 046

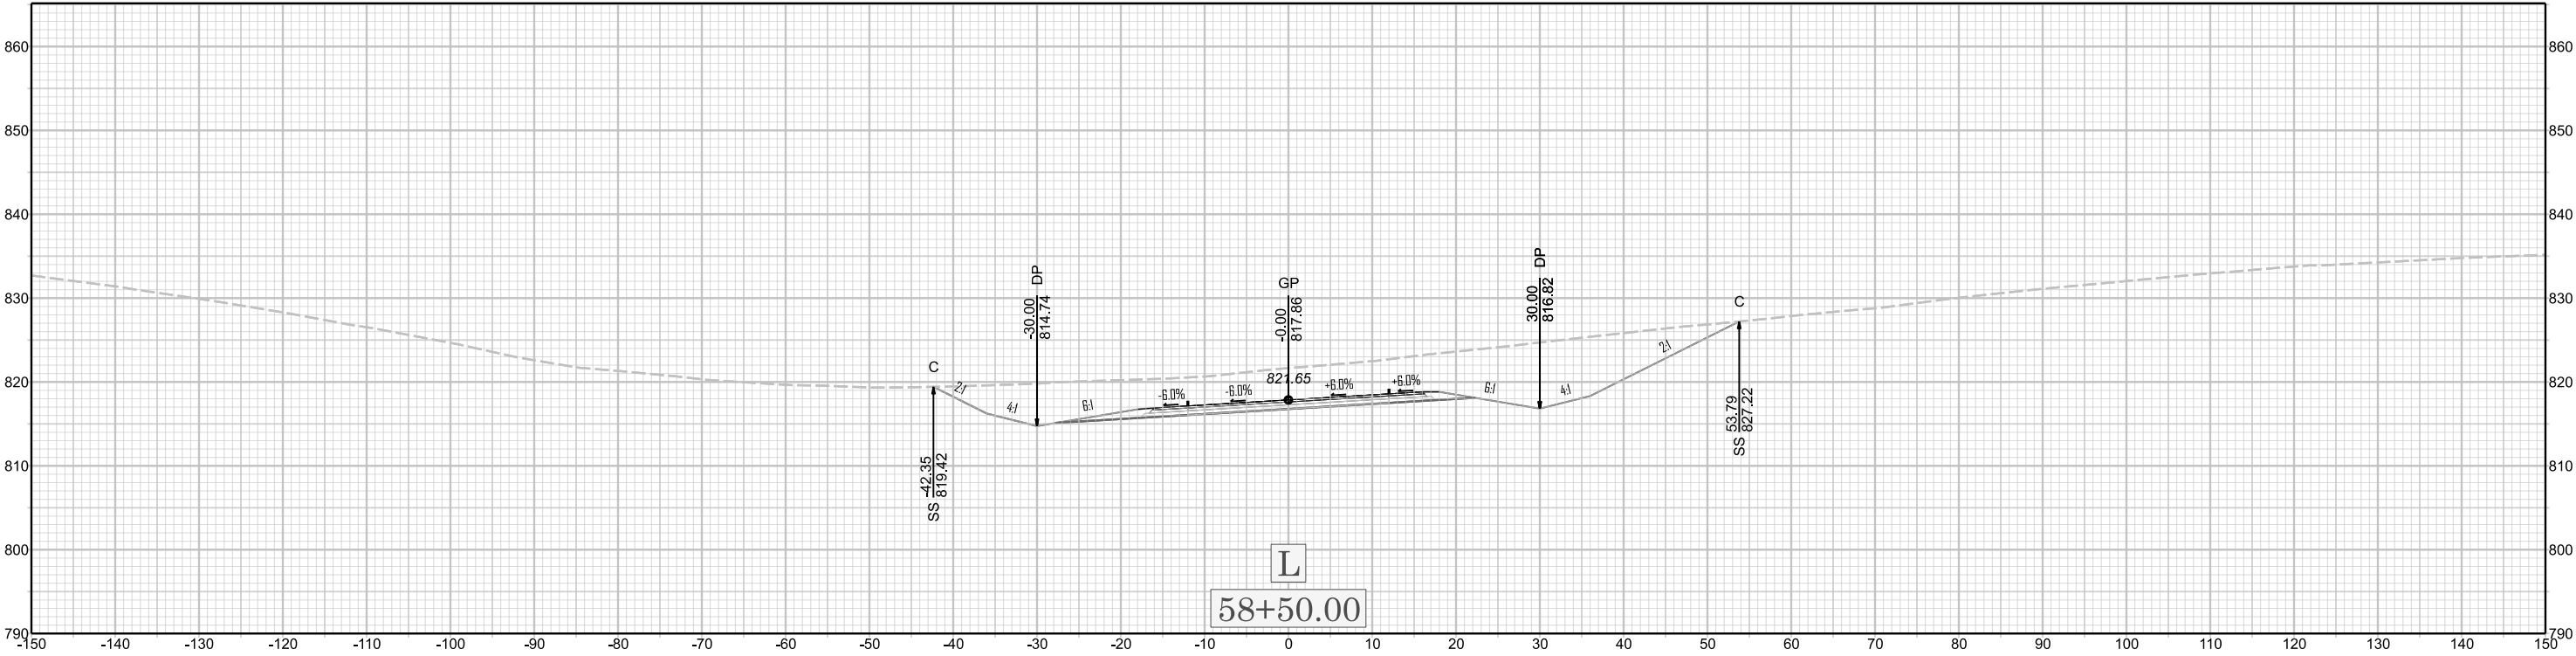

U-6187