



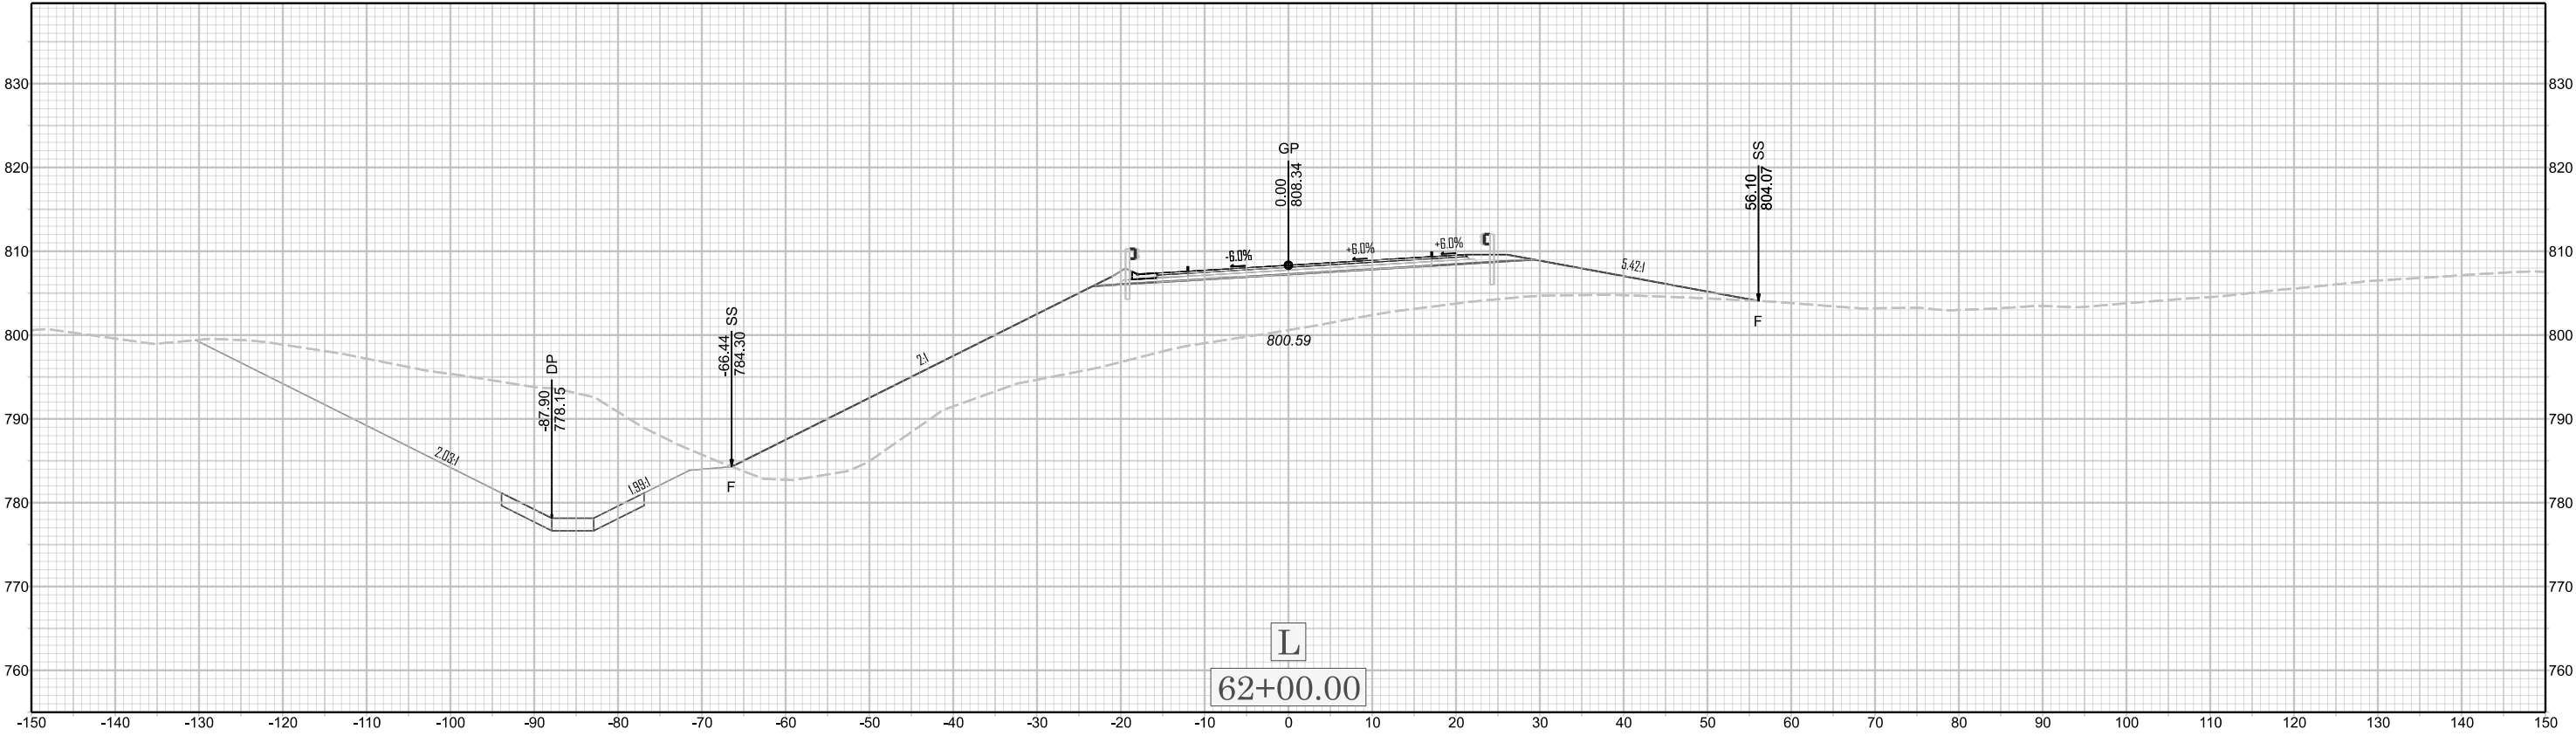

X 049

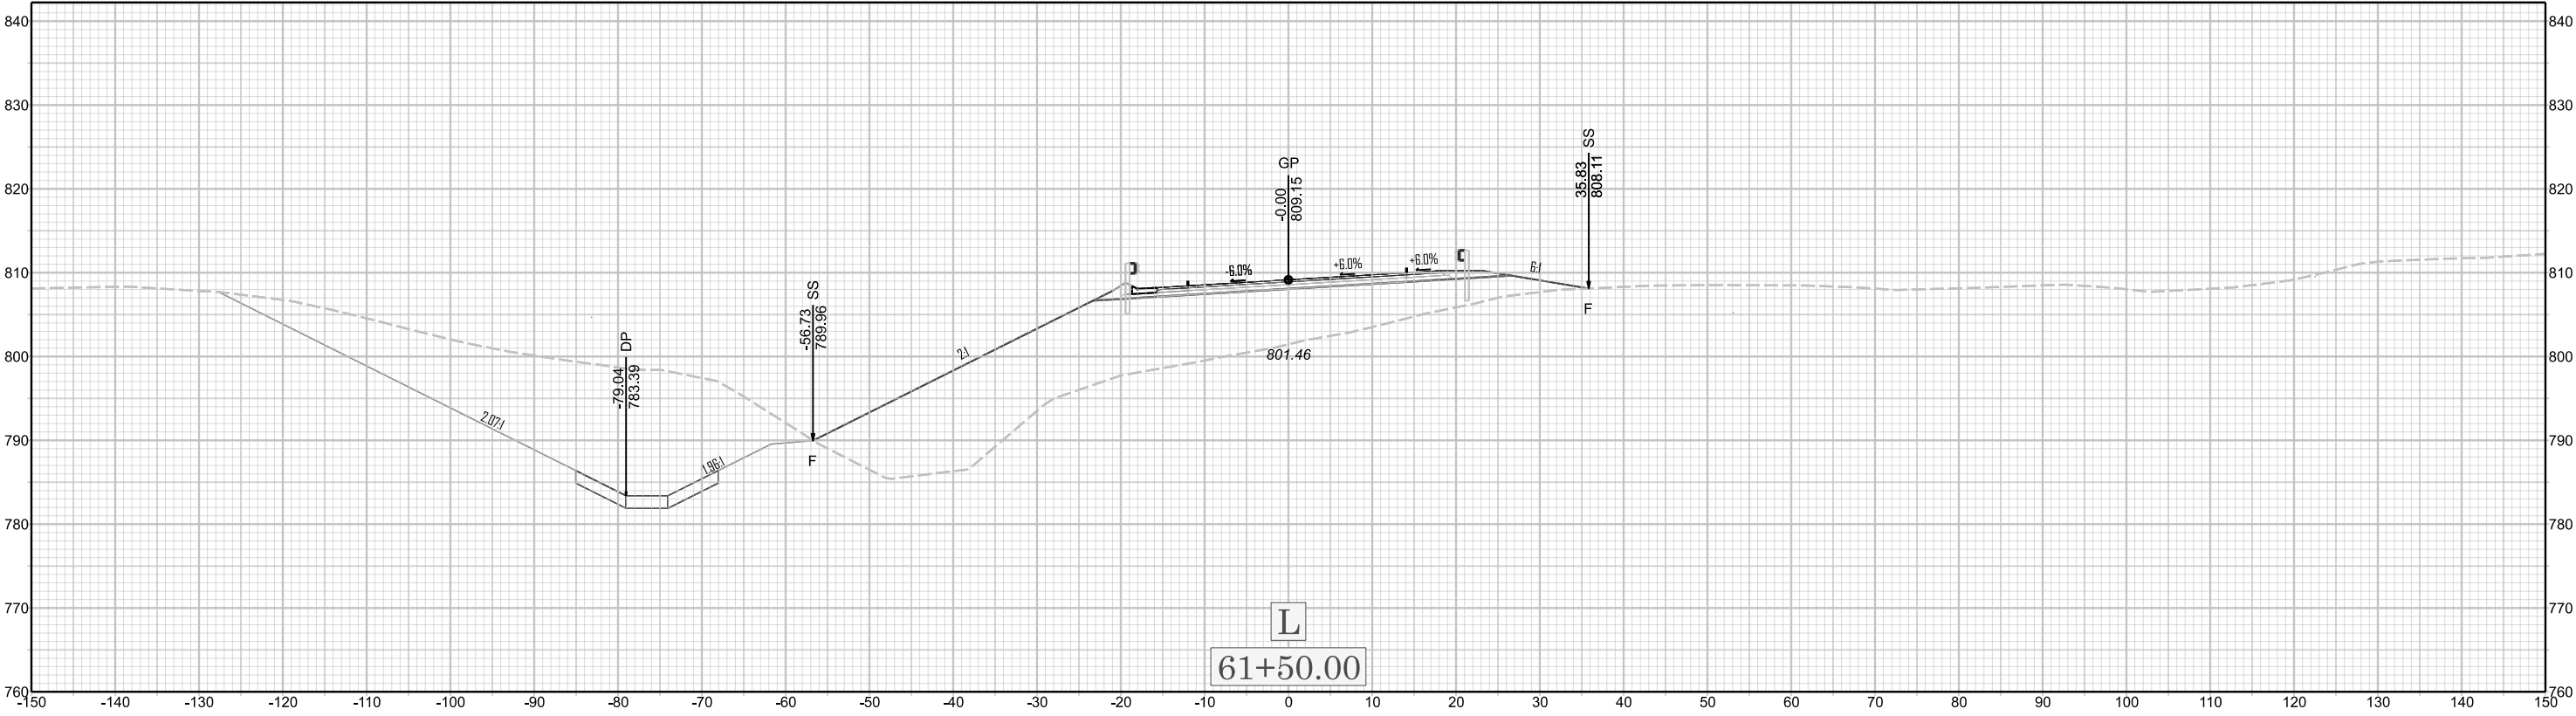

U-6187