



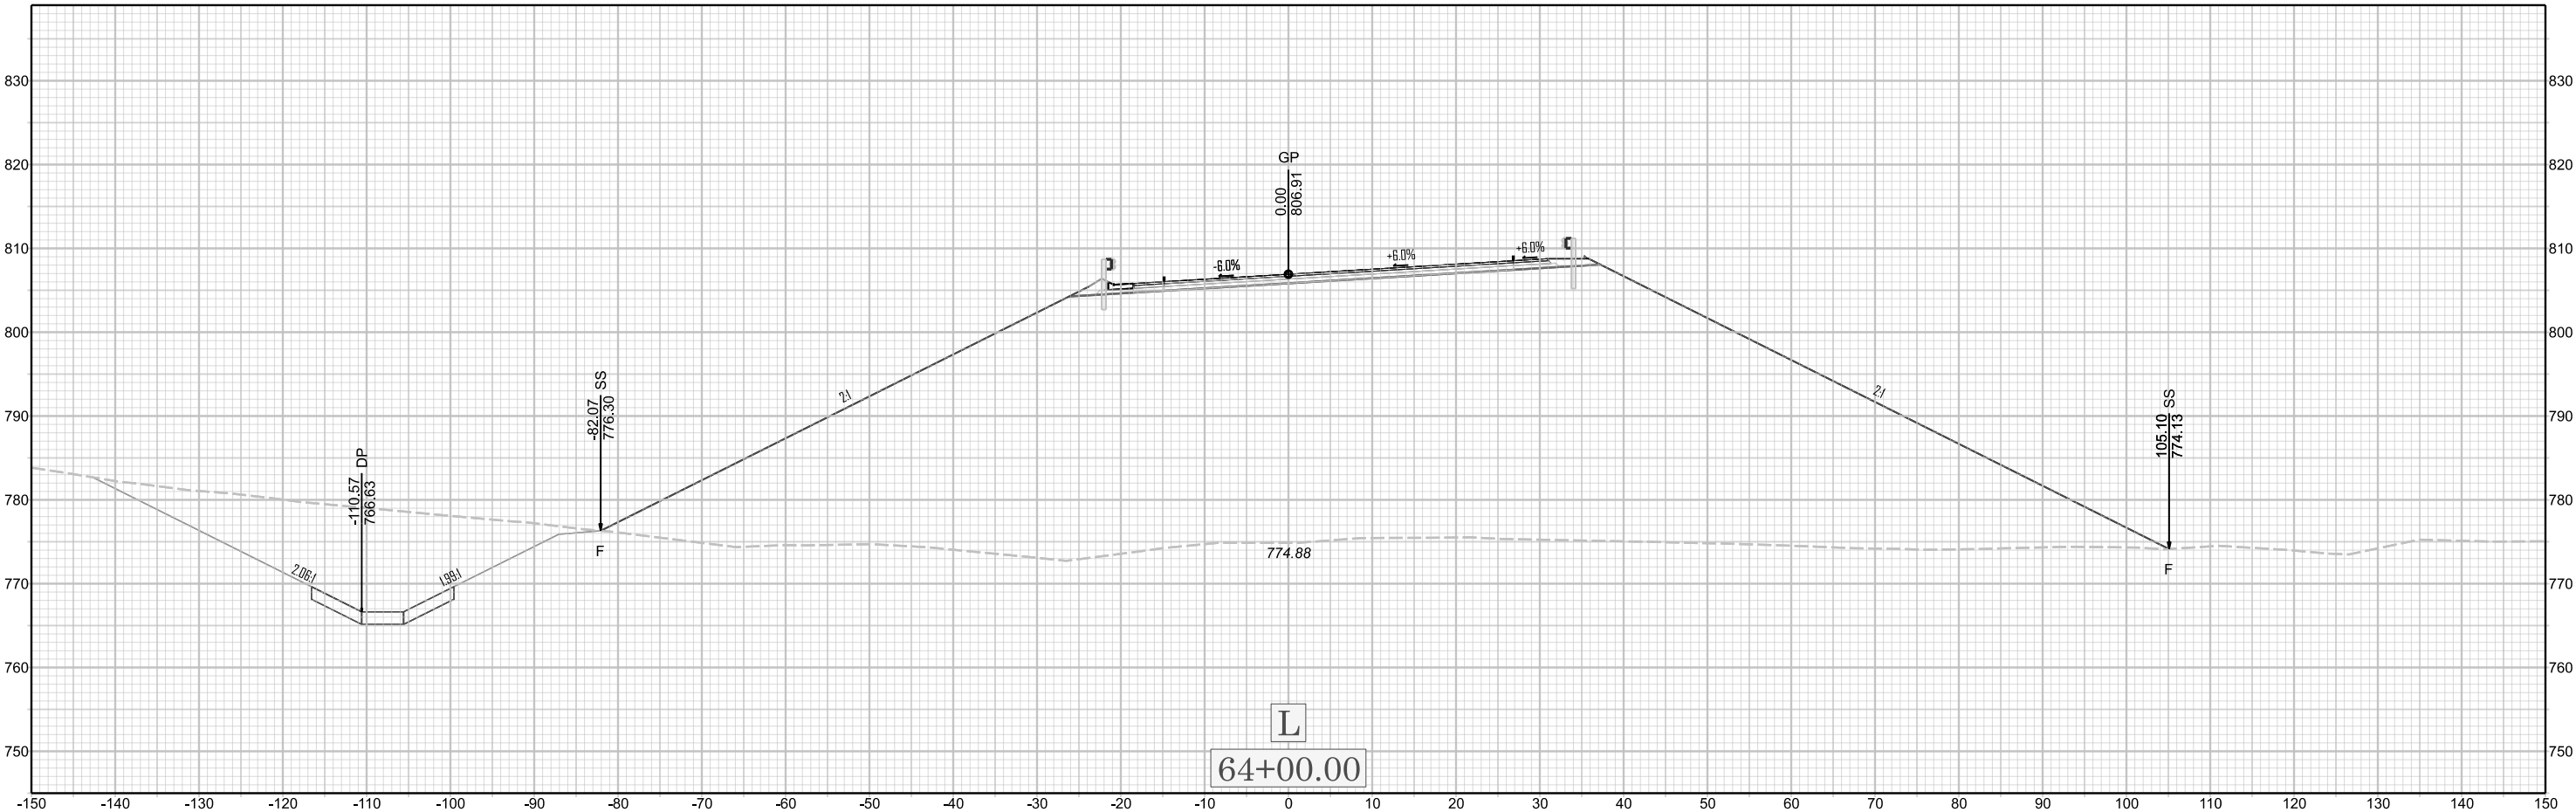

X 051

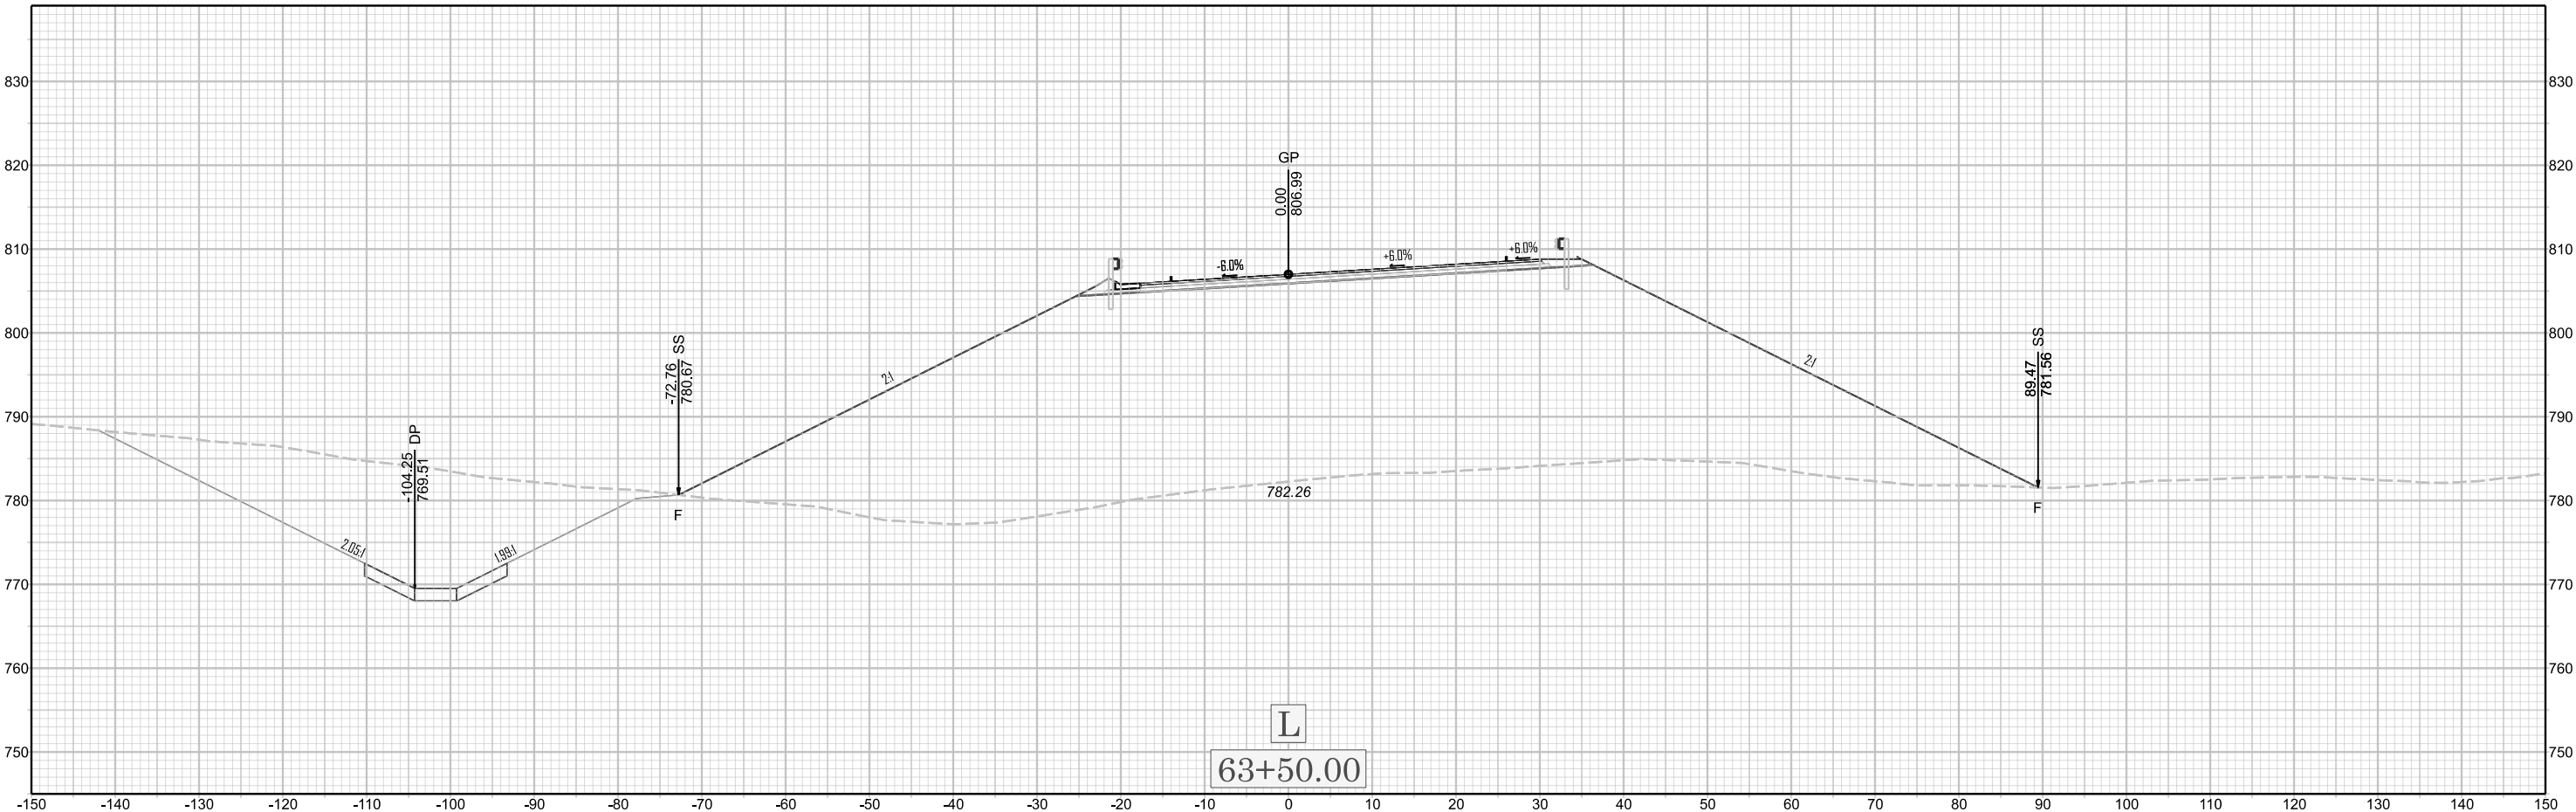

U-6187