



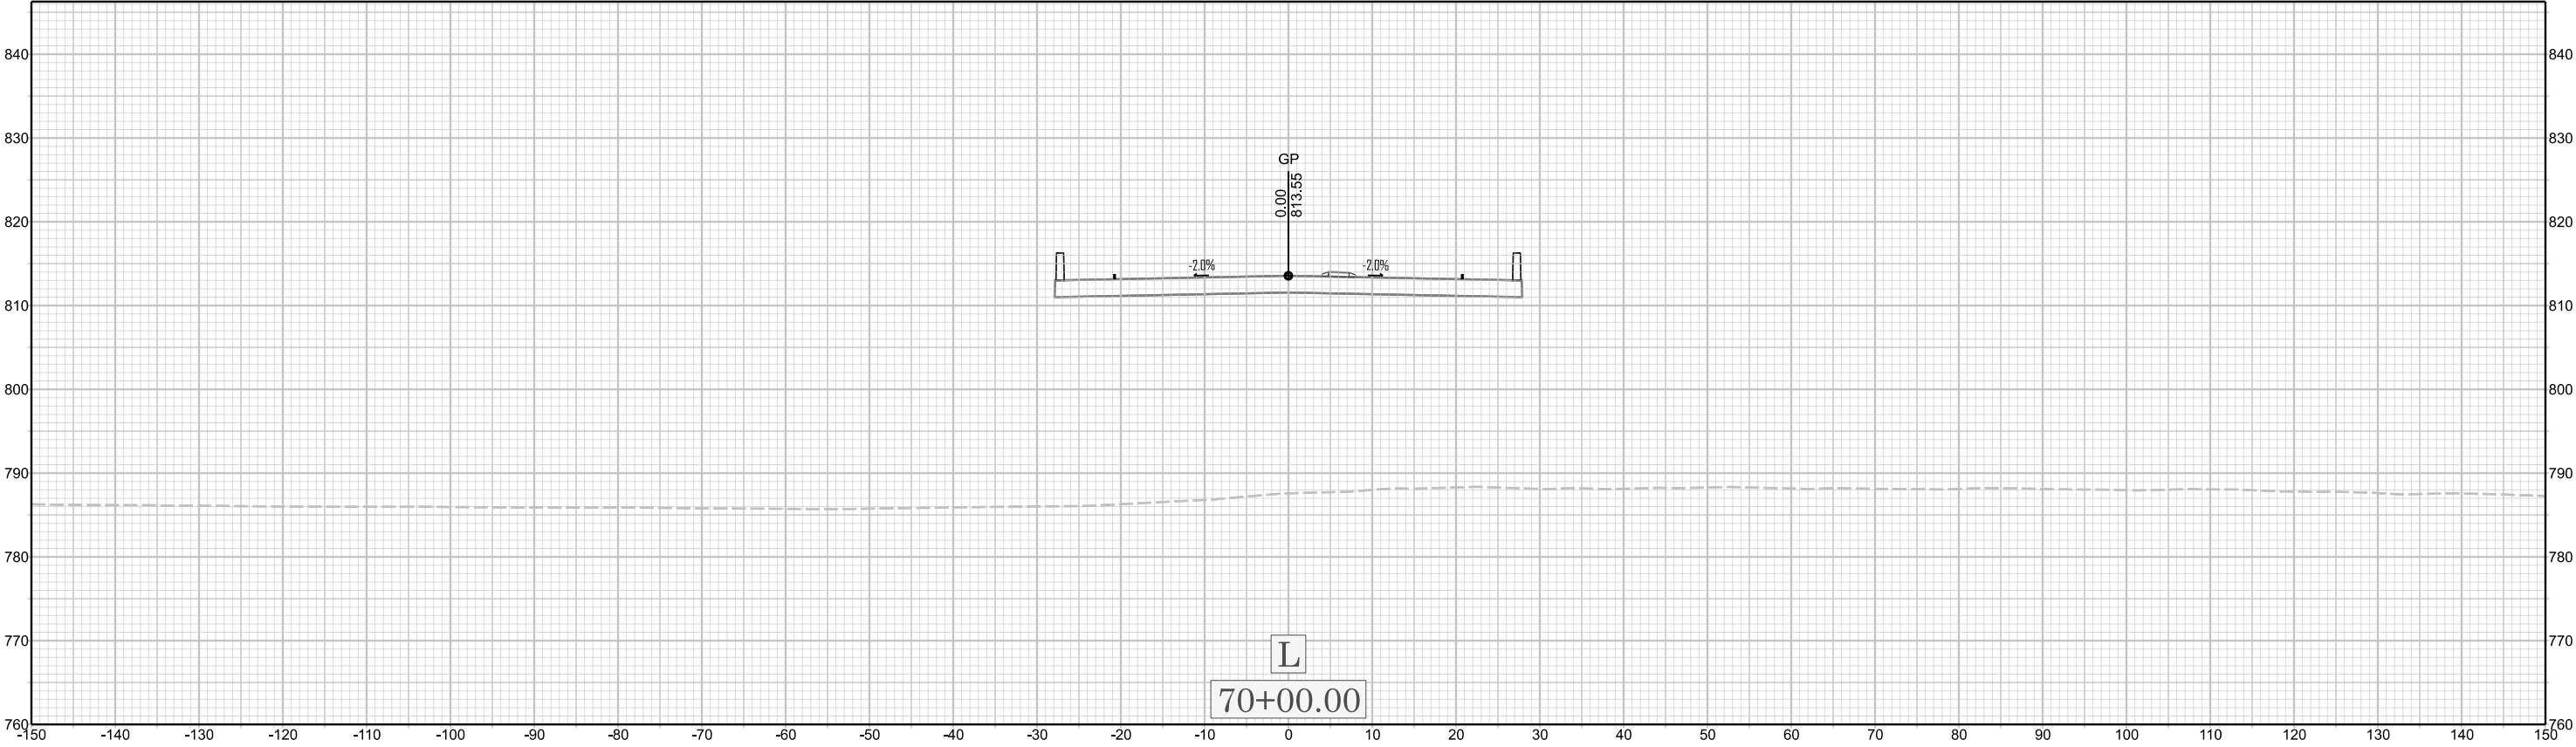

X 060

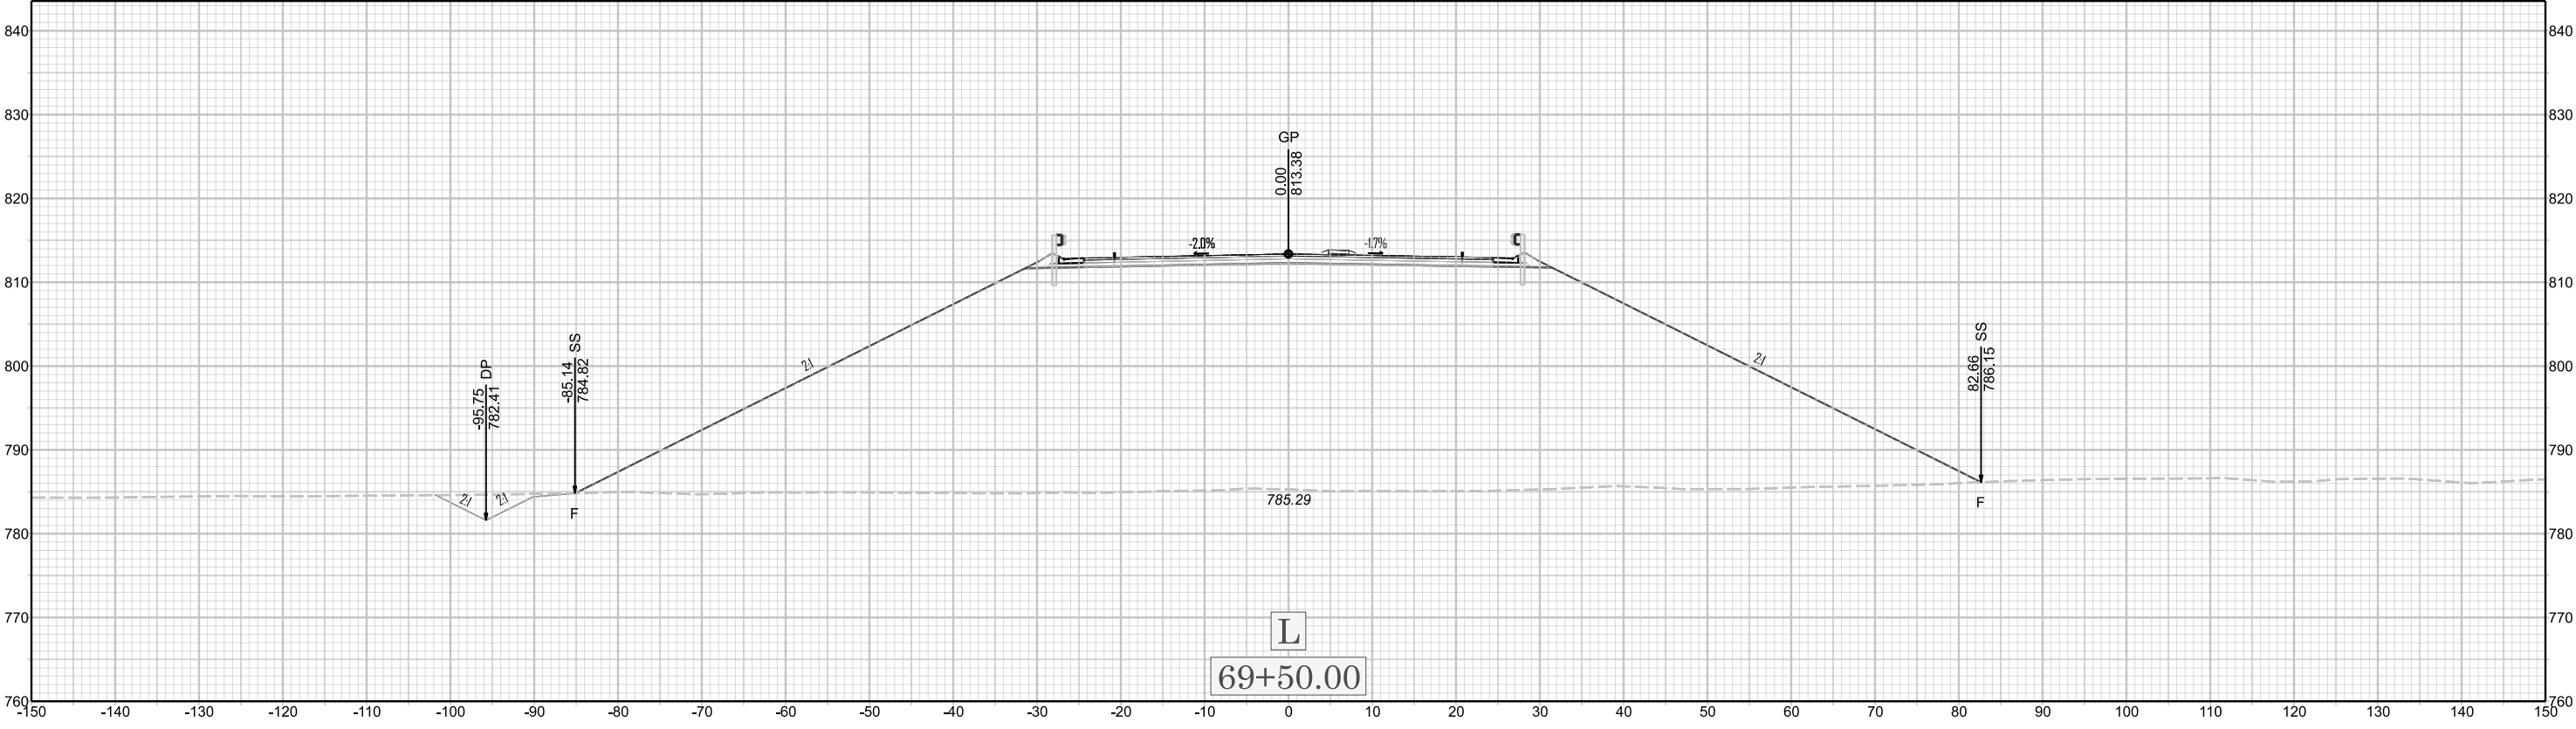

U-6187