
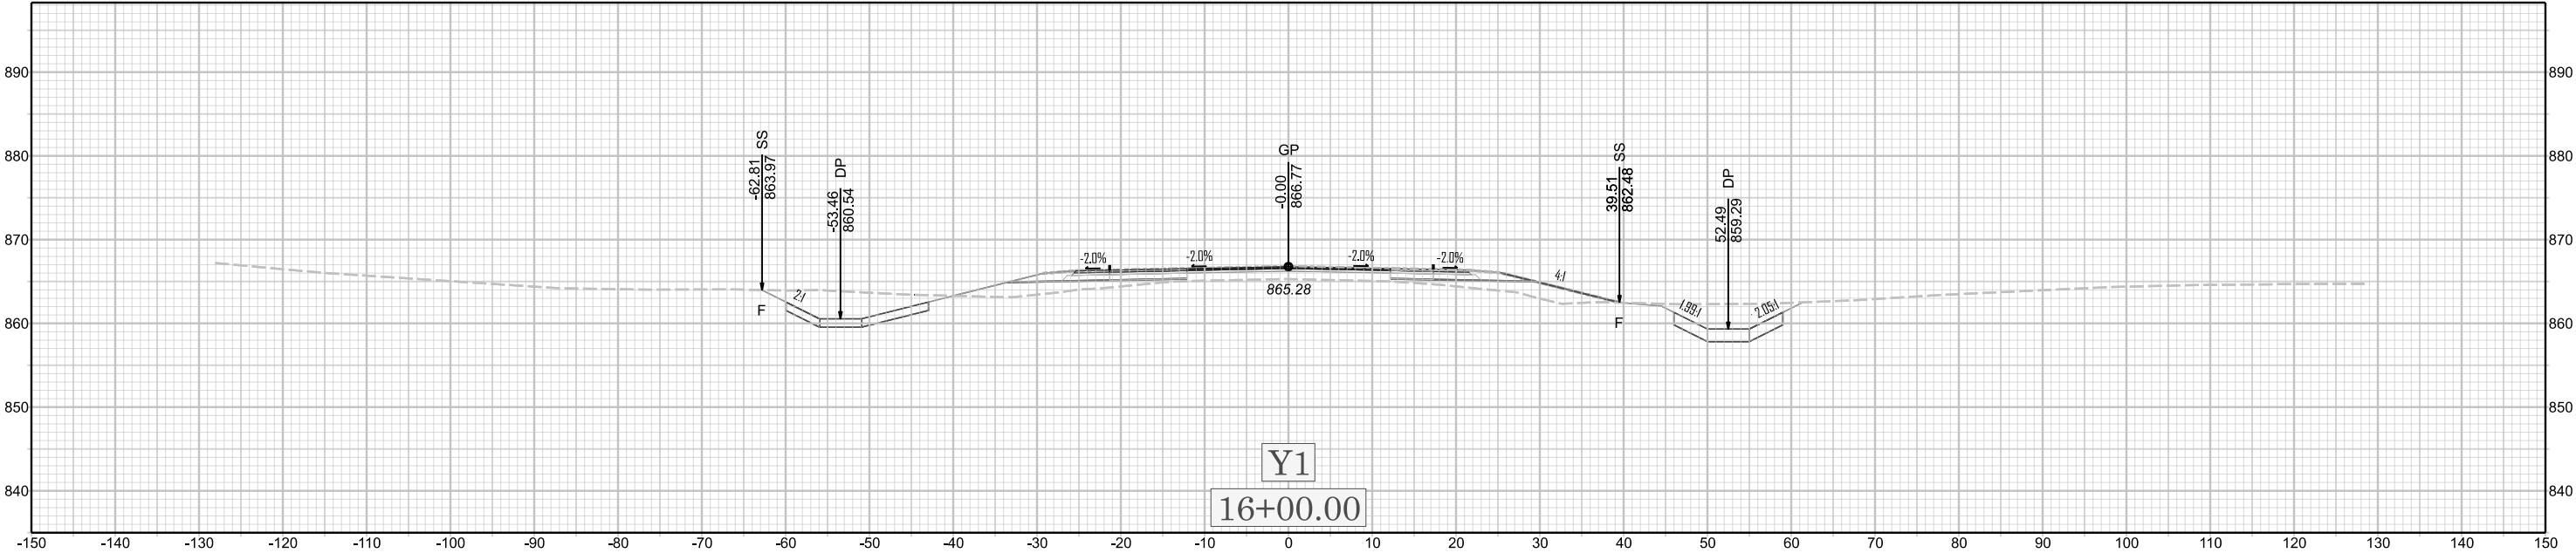


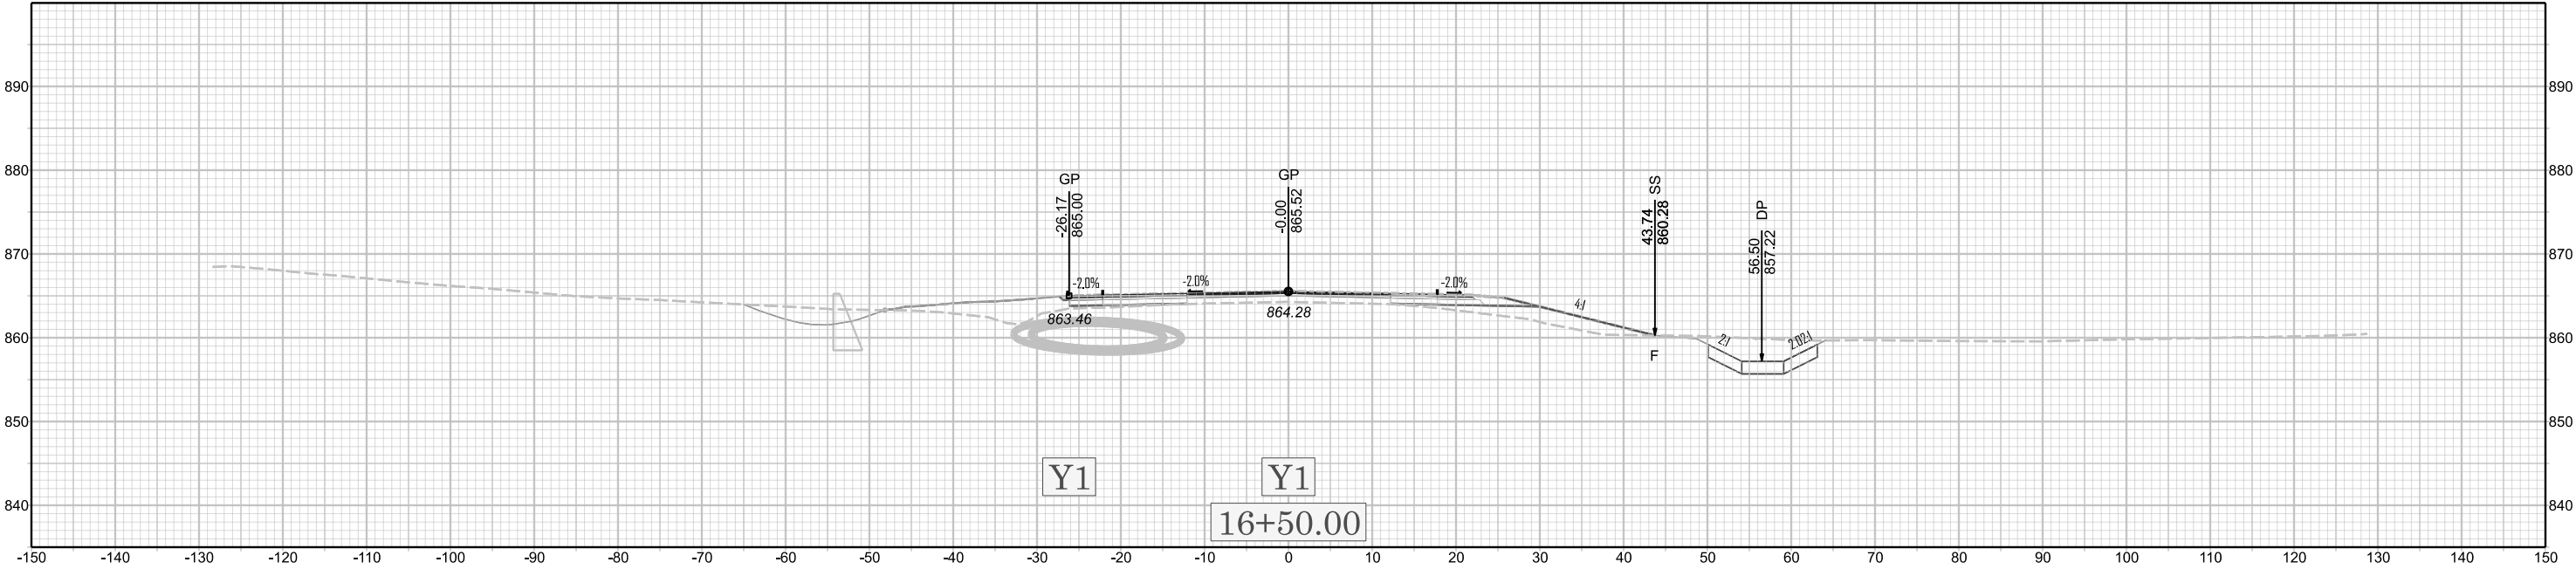

X 068

U-6187