
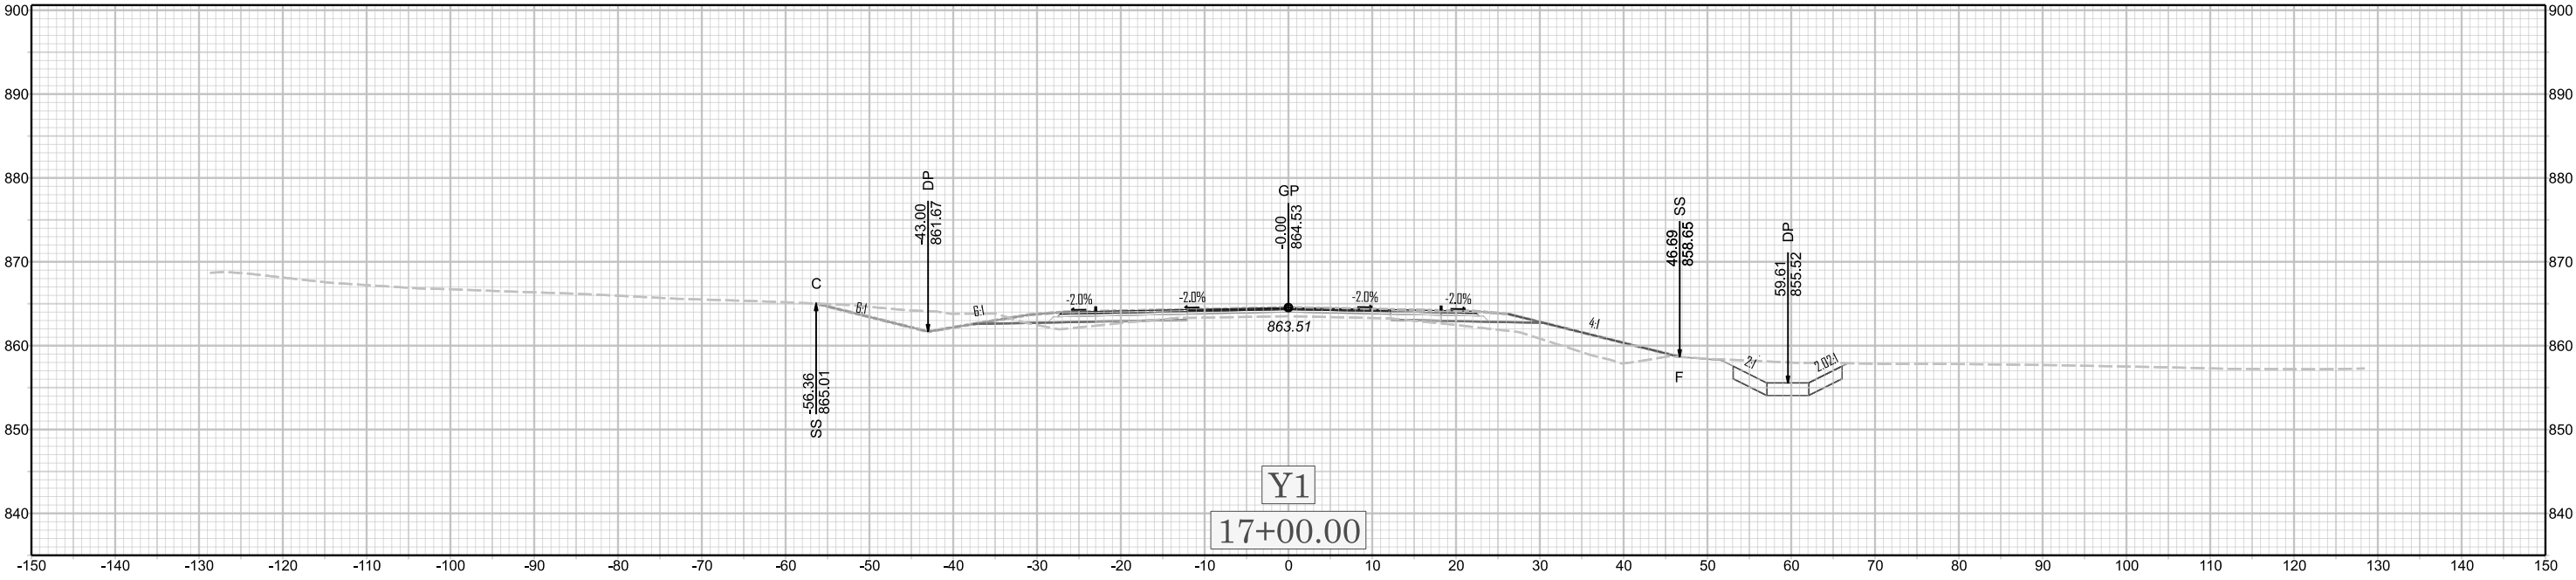


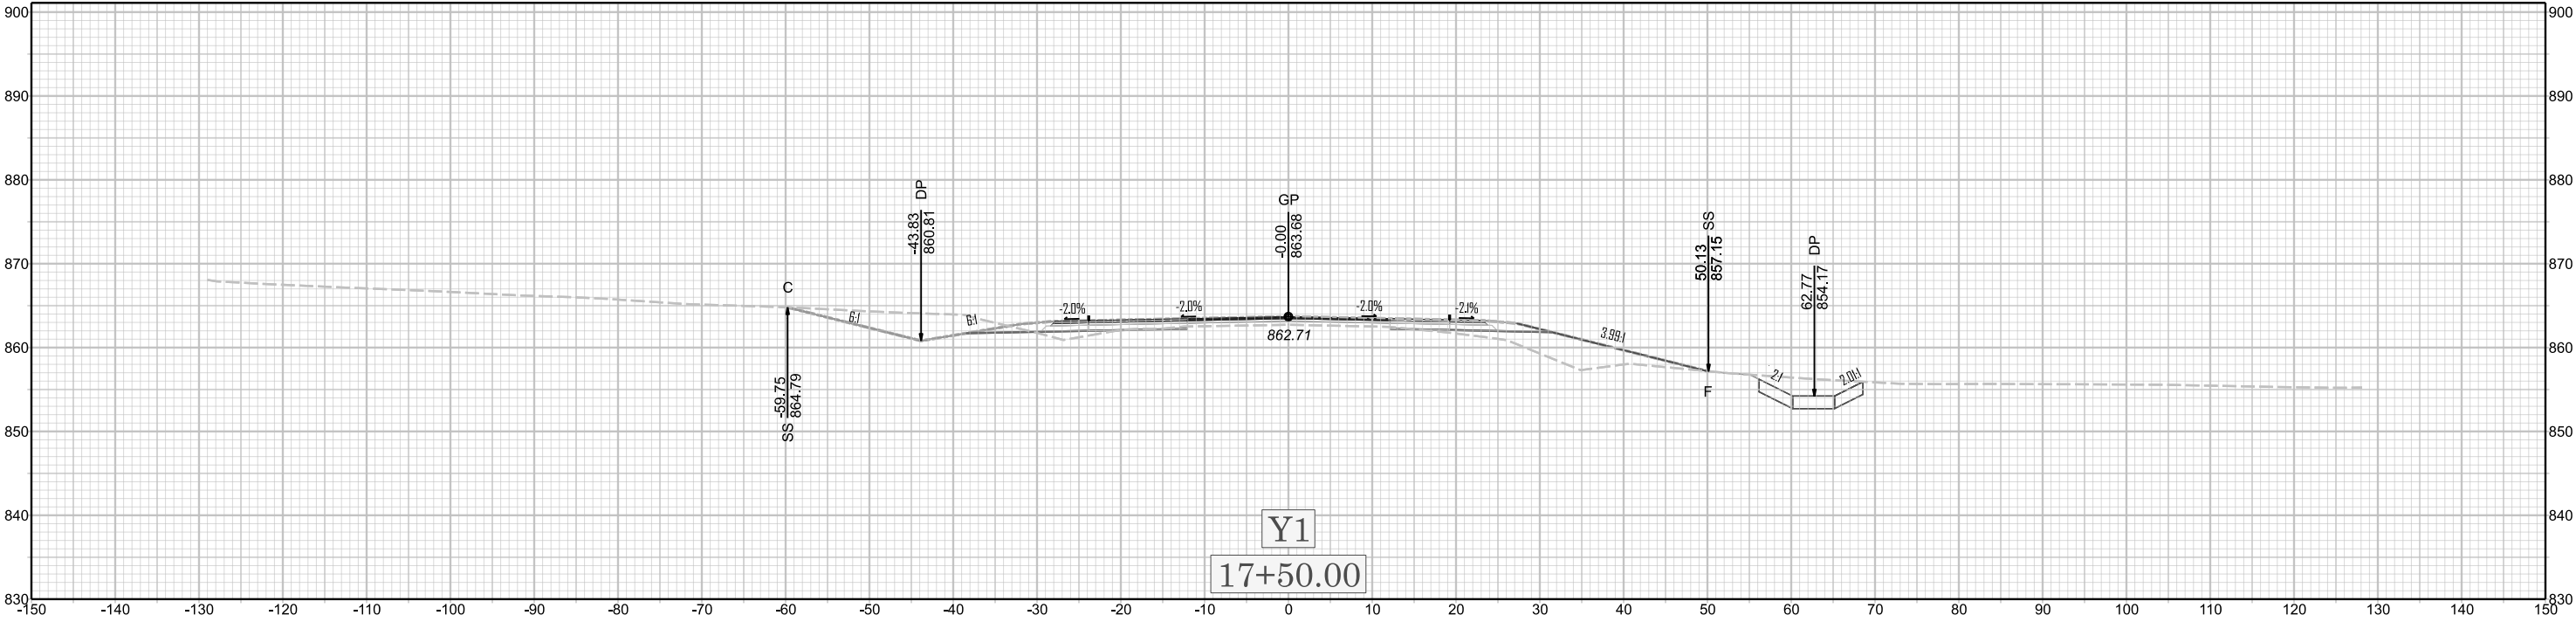

X 069

U-6187