
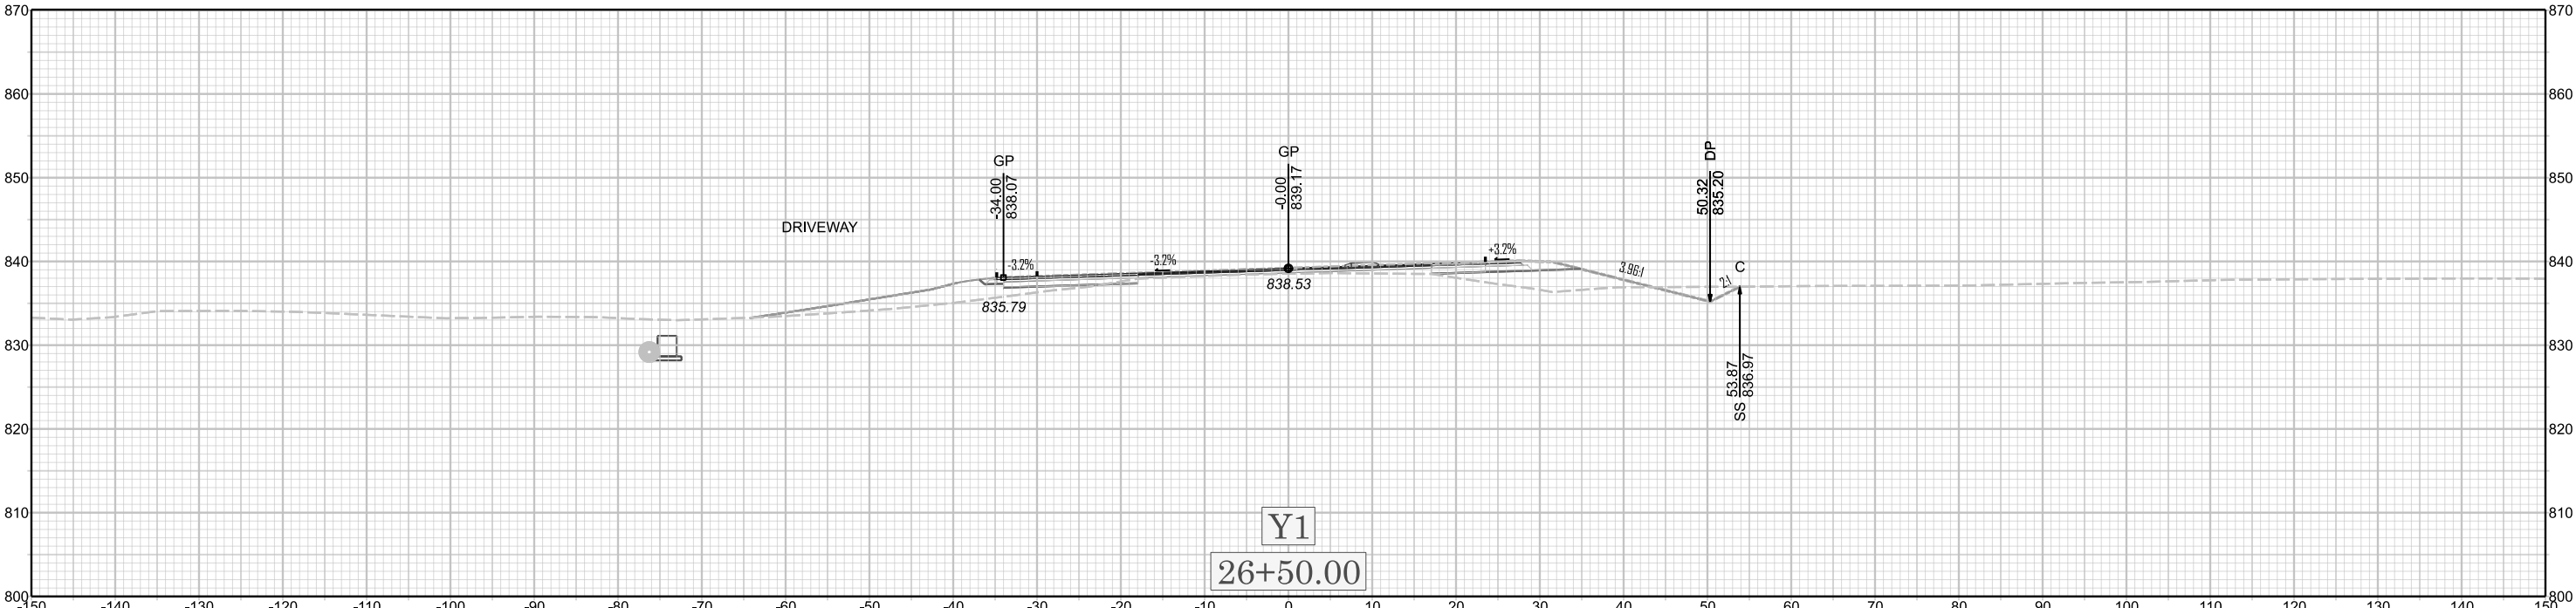


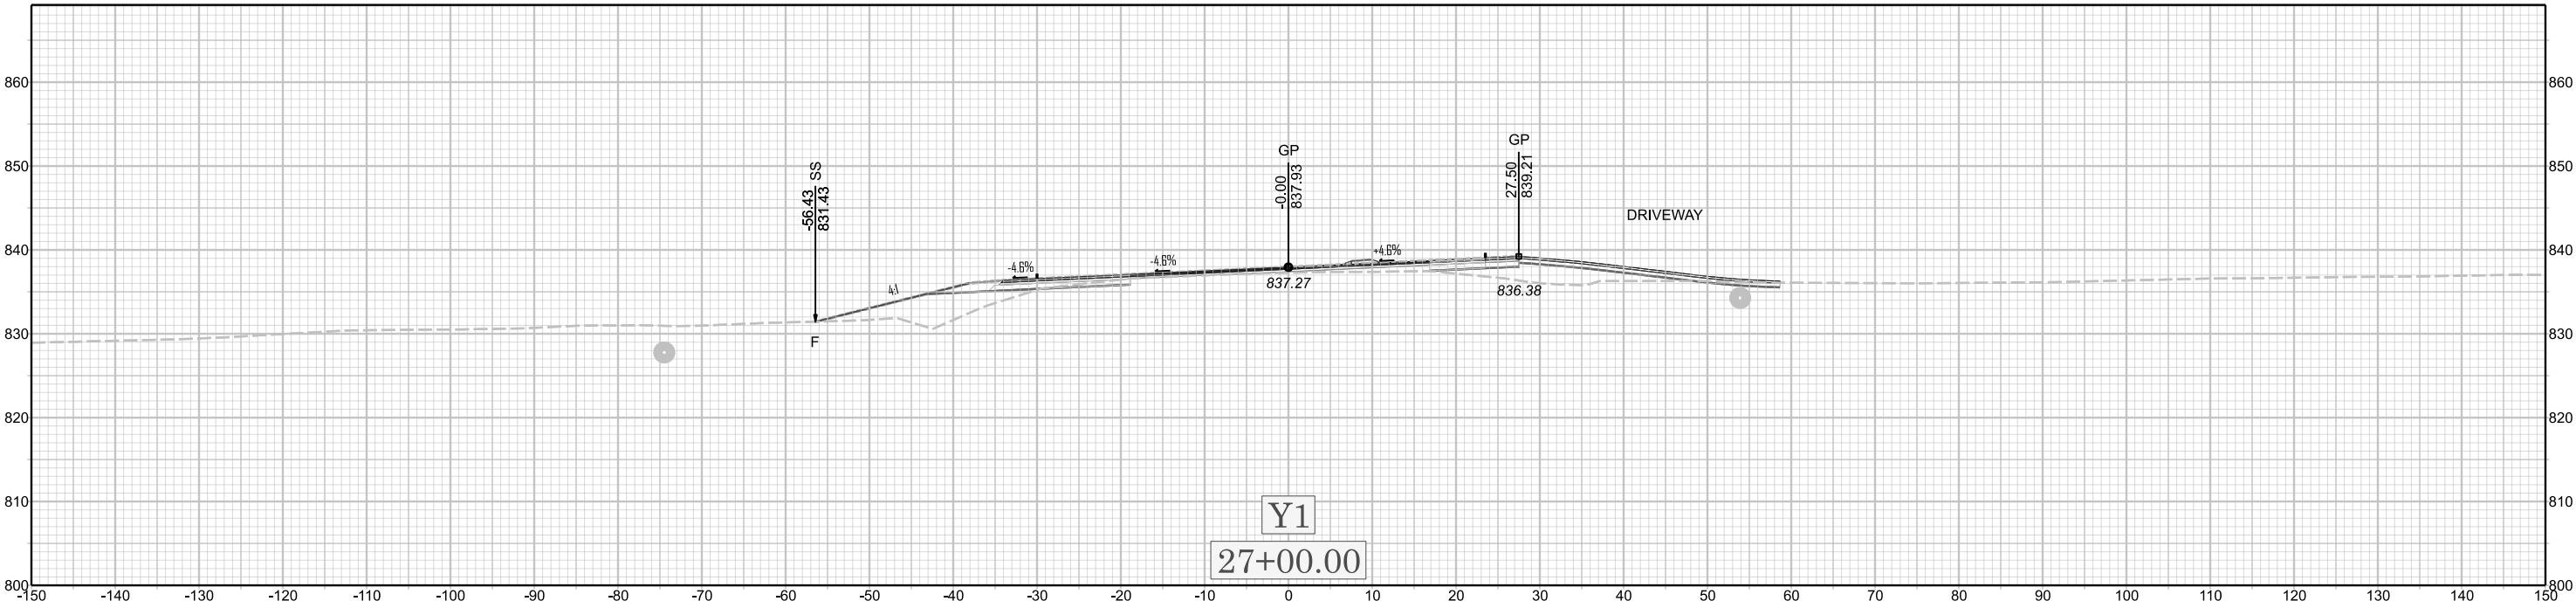

X 077

U-6187