
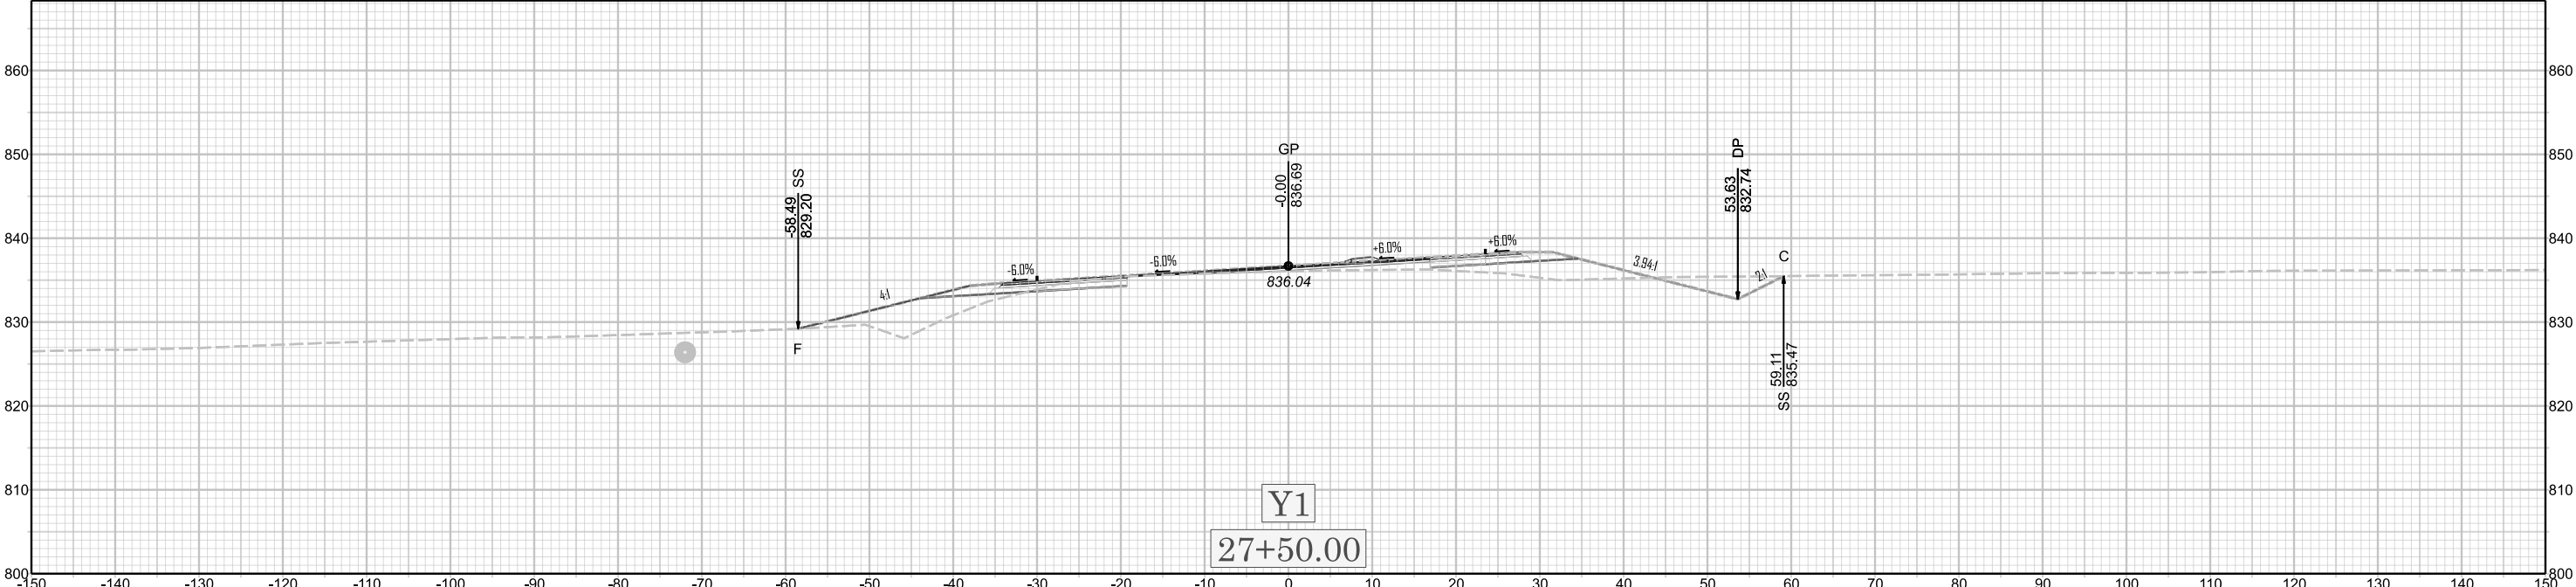


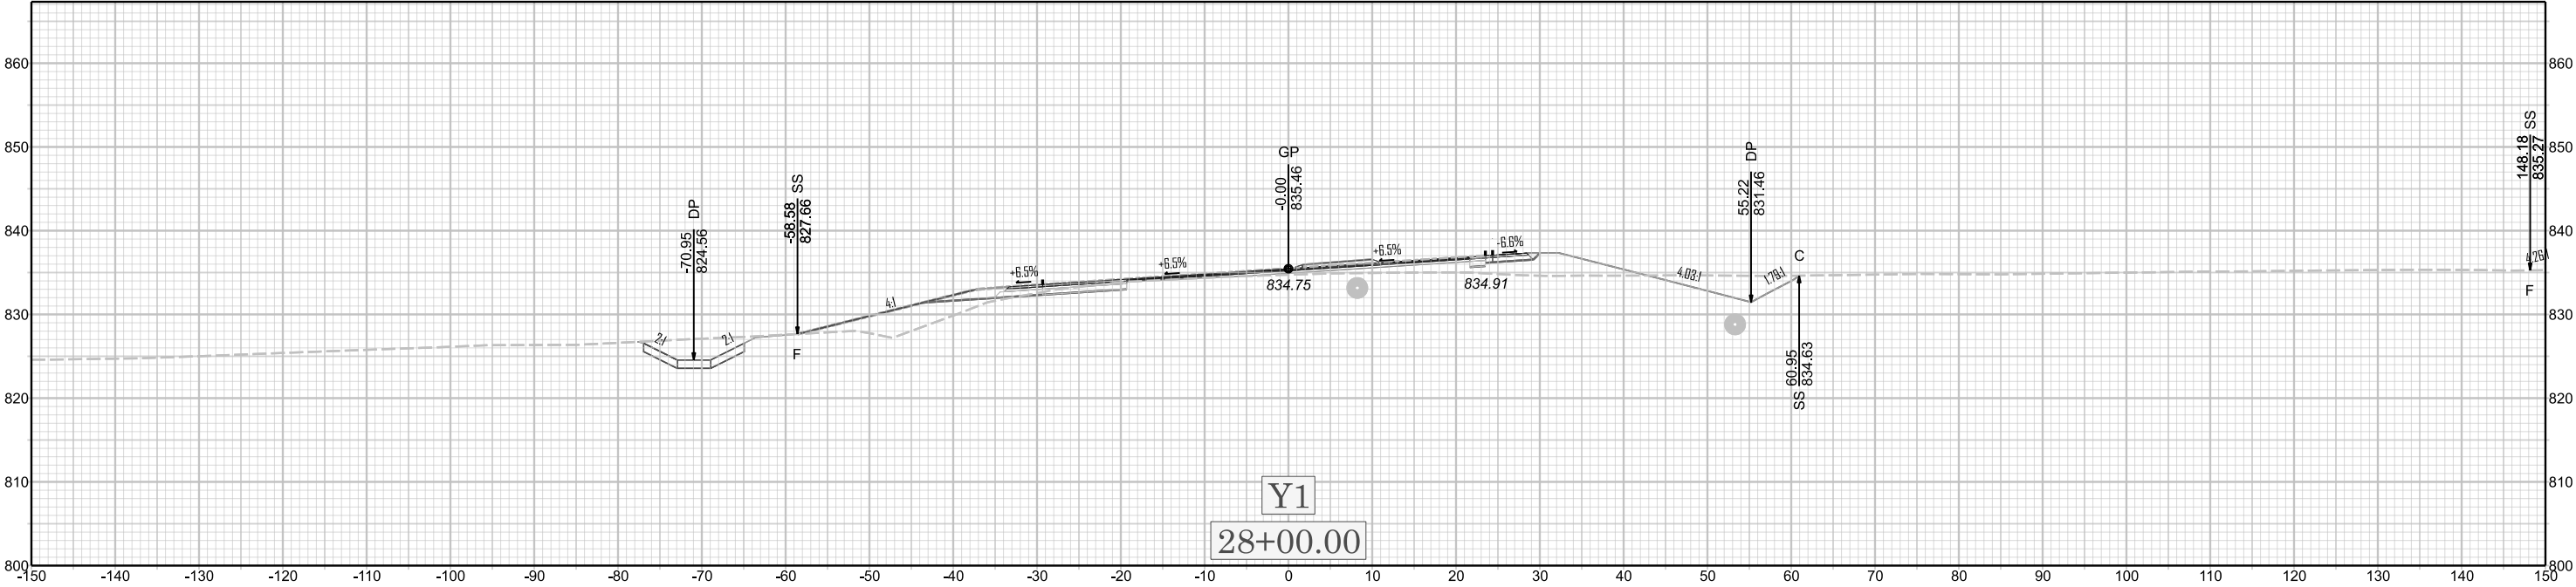

X 078

U-6187