
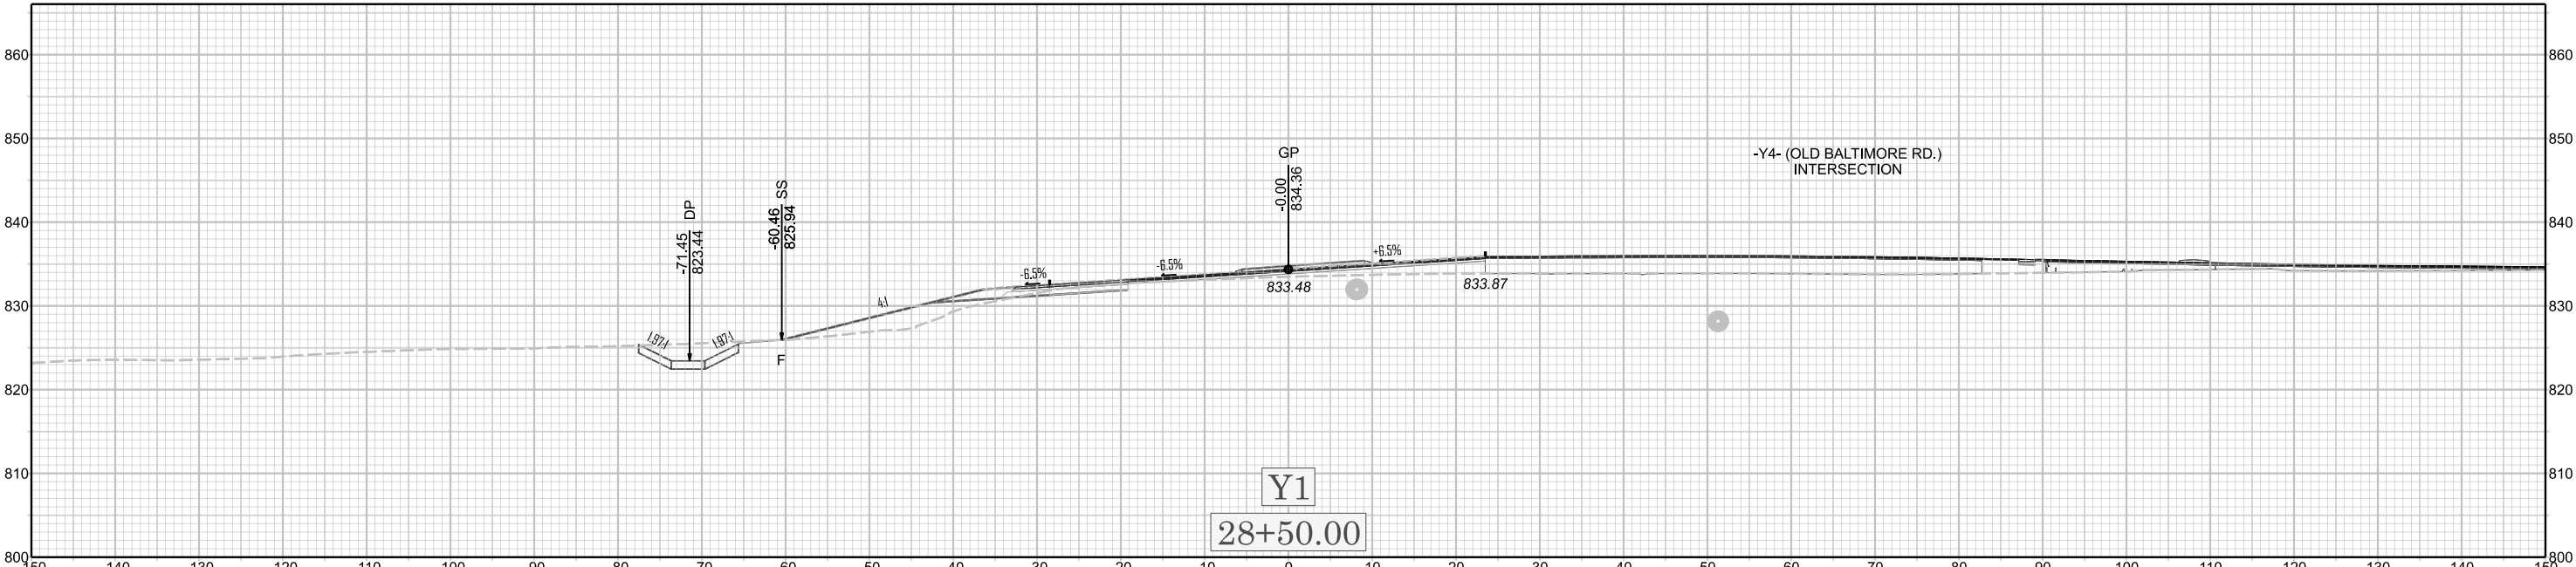


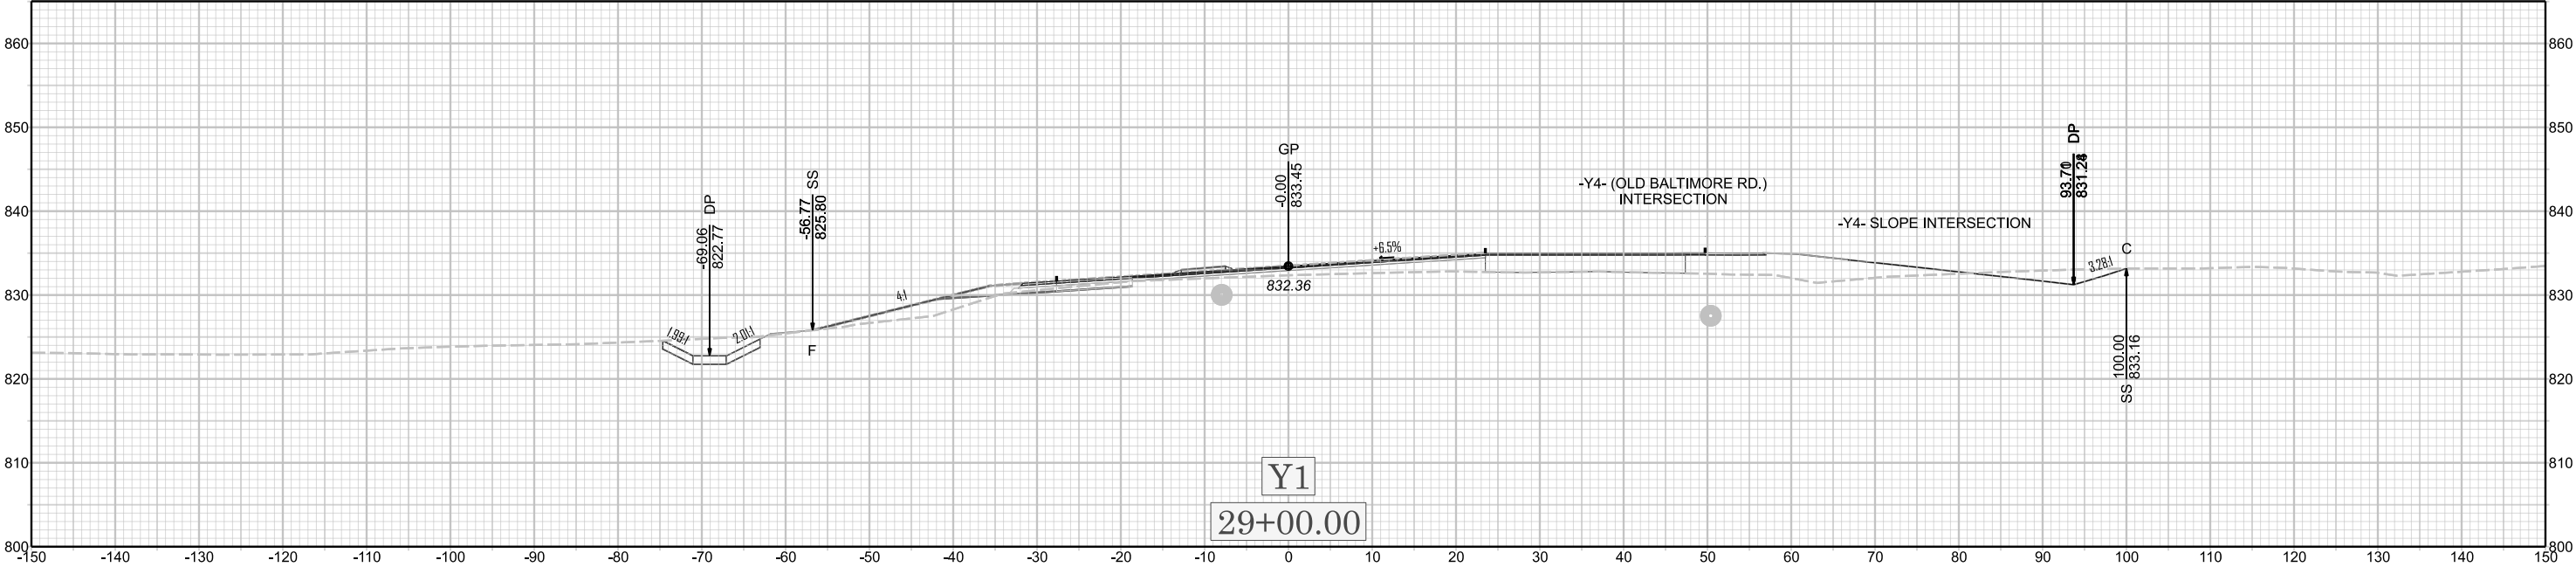

X 079

U-6187