



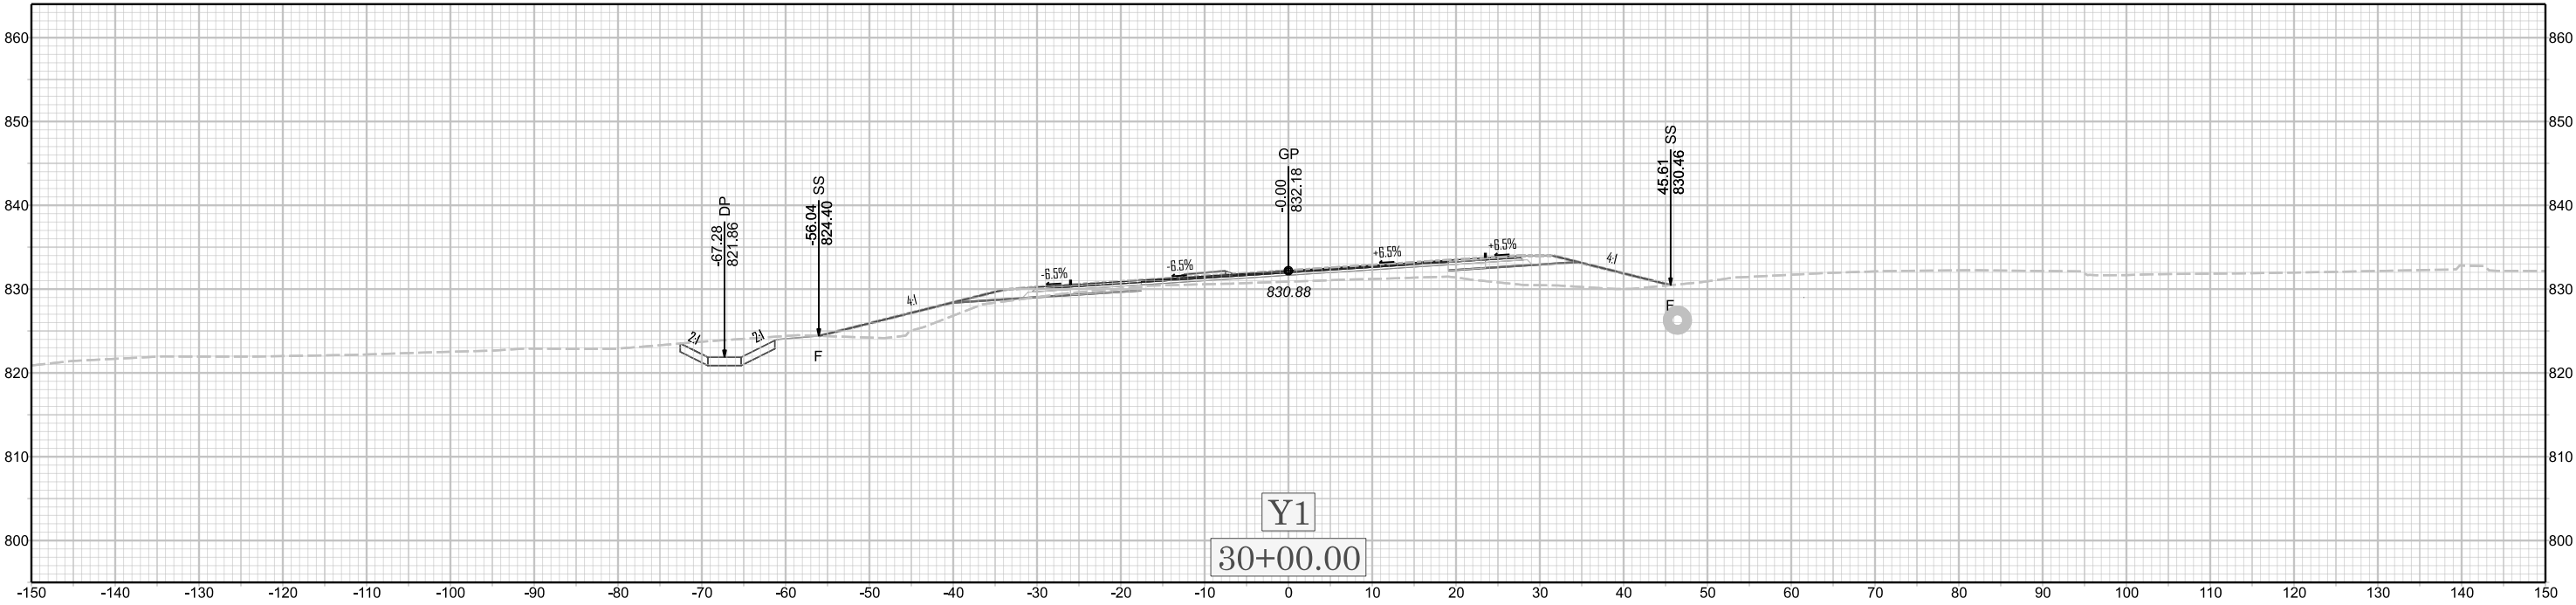

X 080

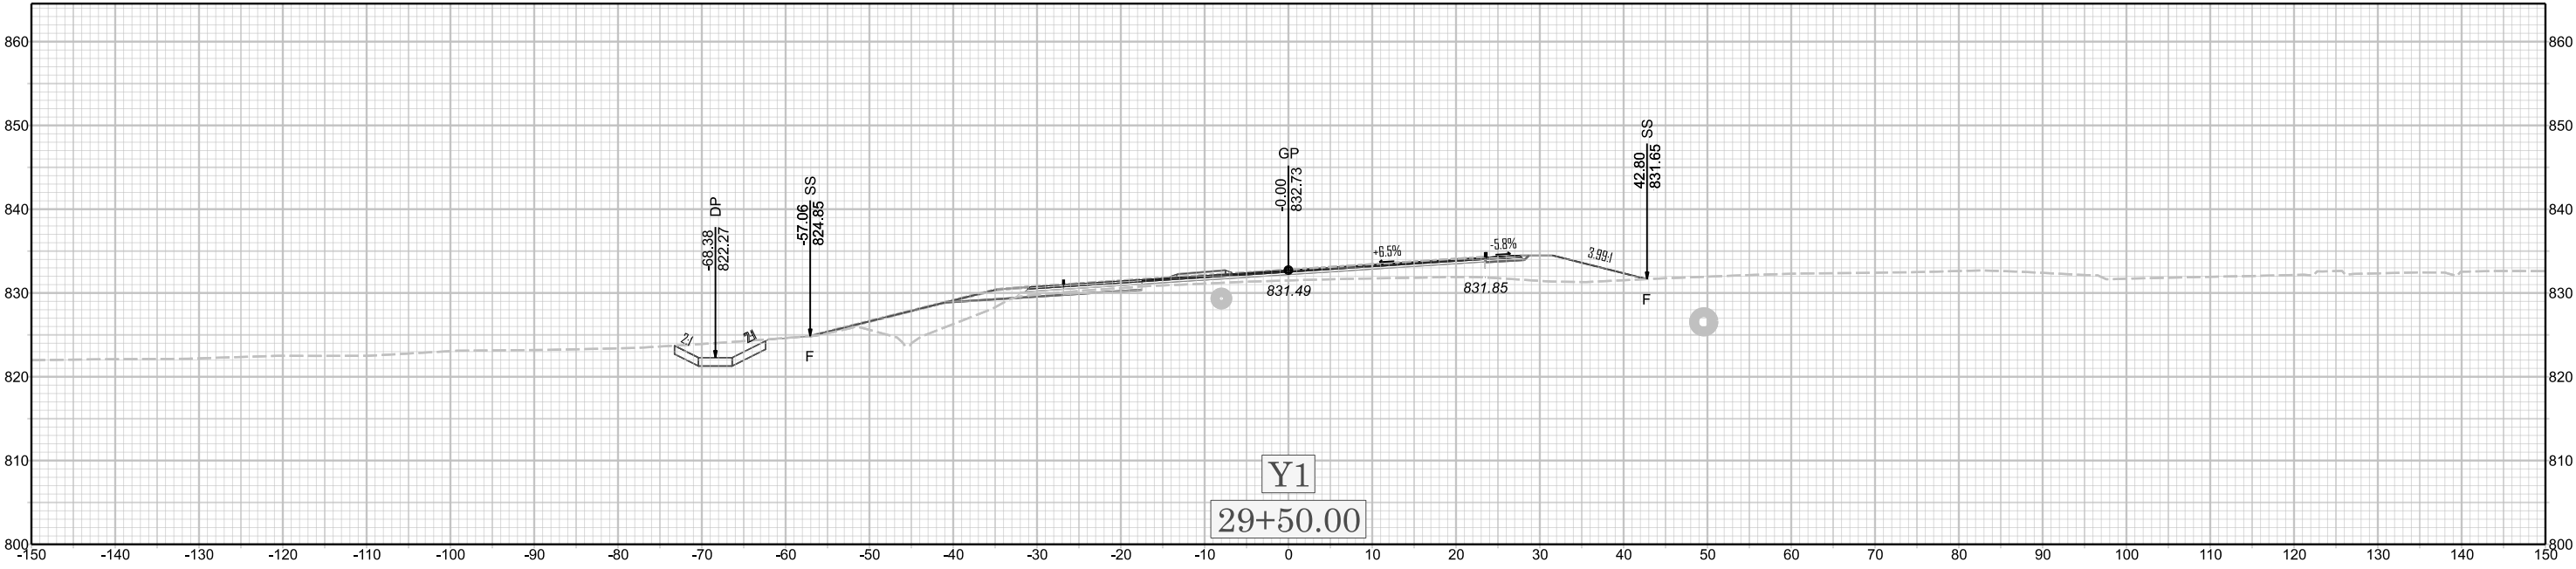

U-6187