
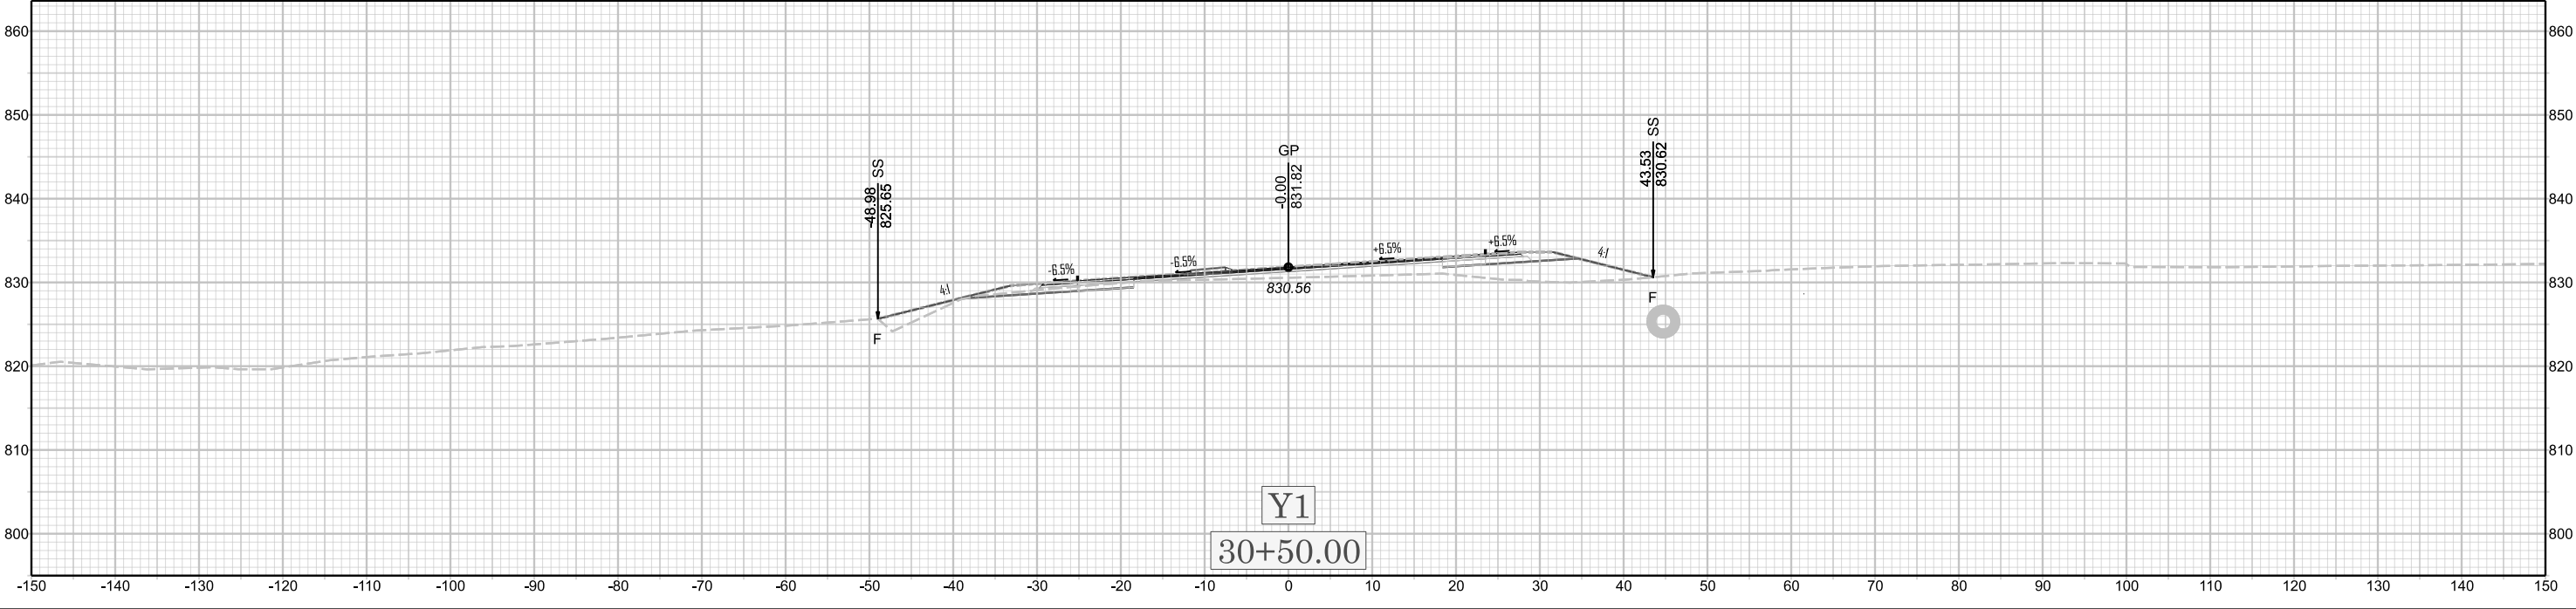


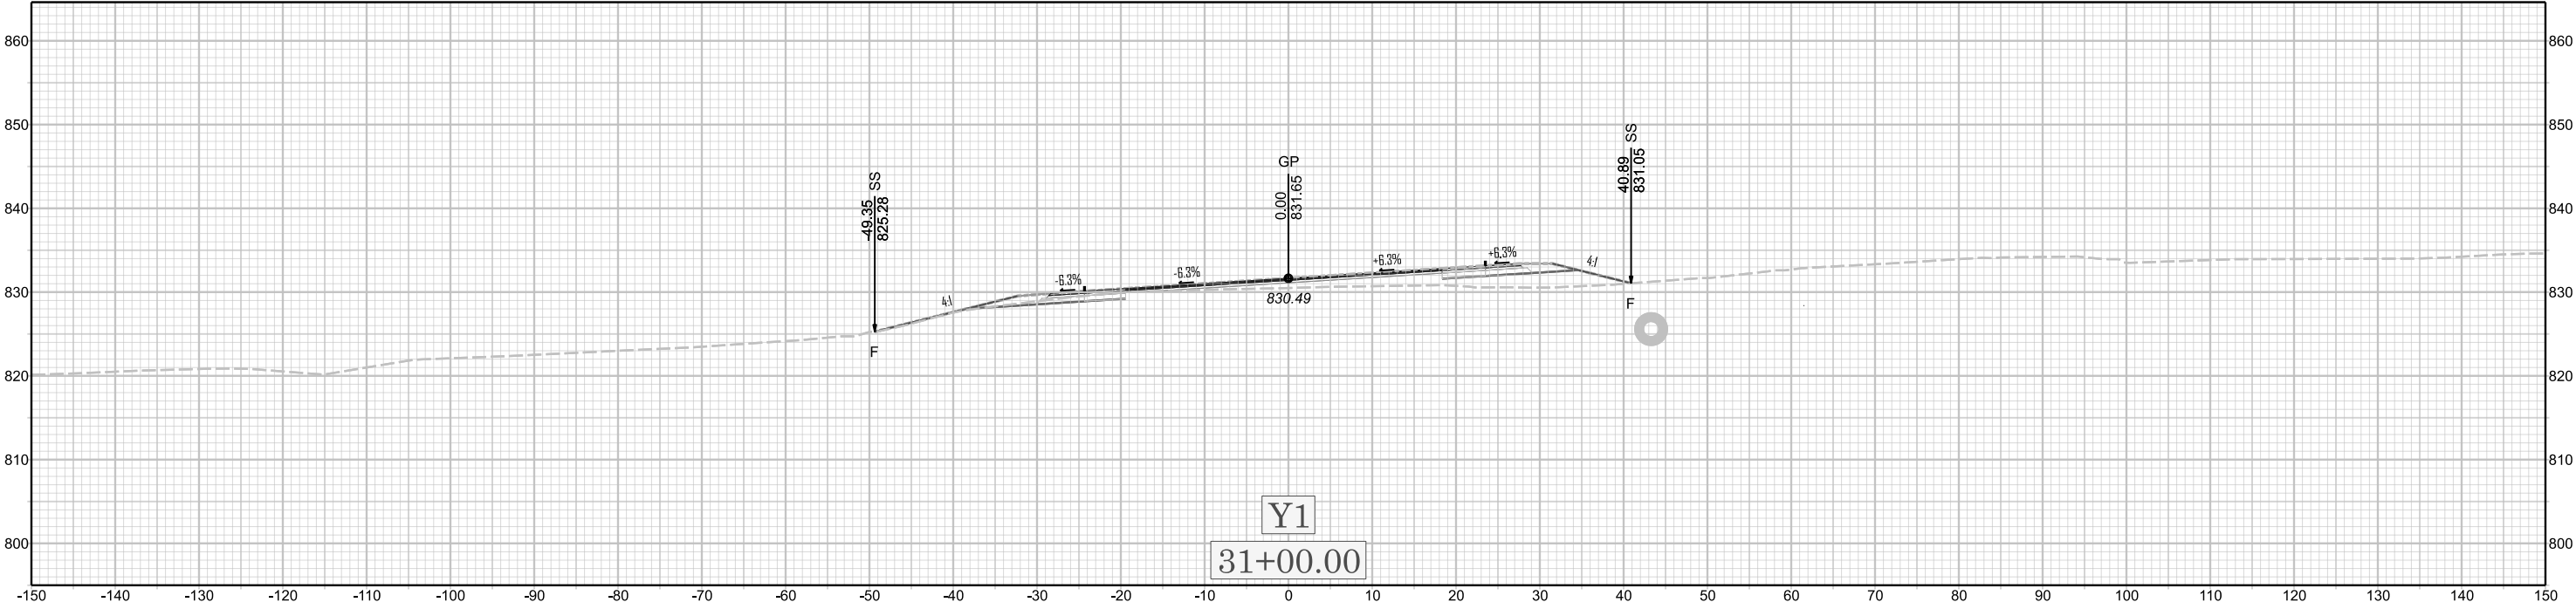

X 081

U-6187