
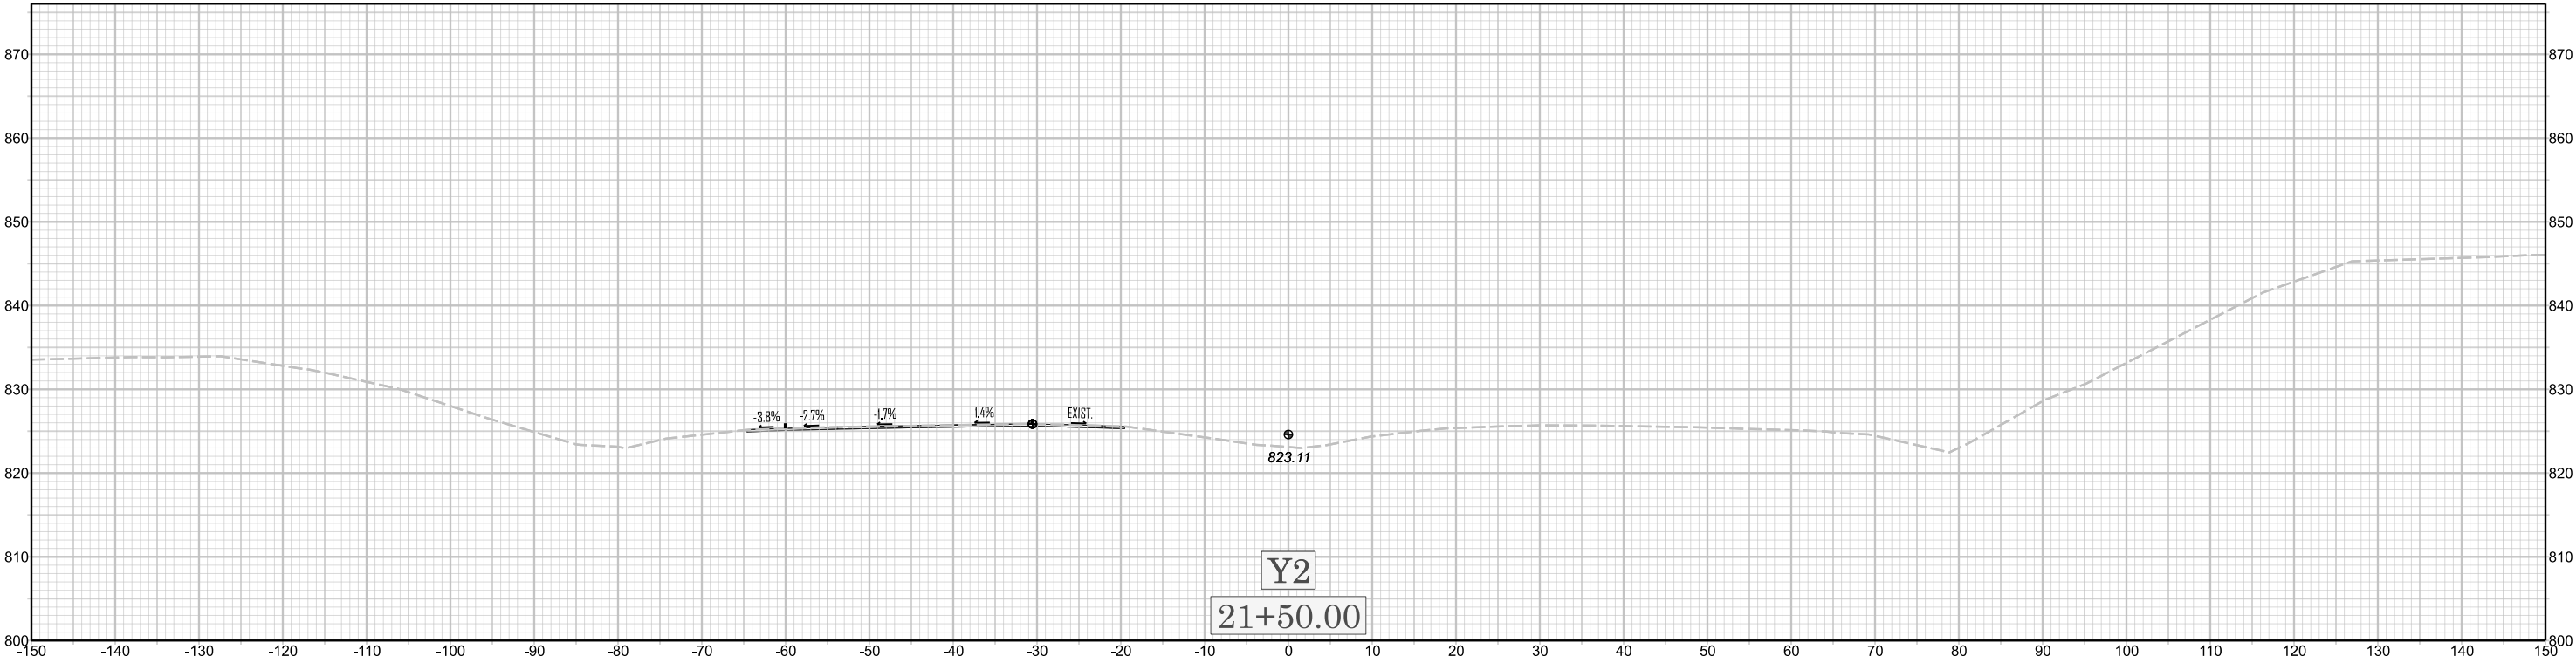


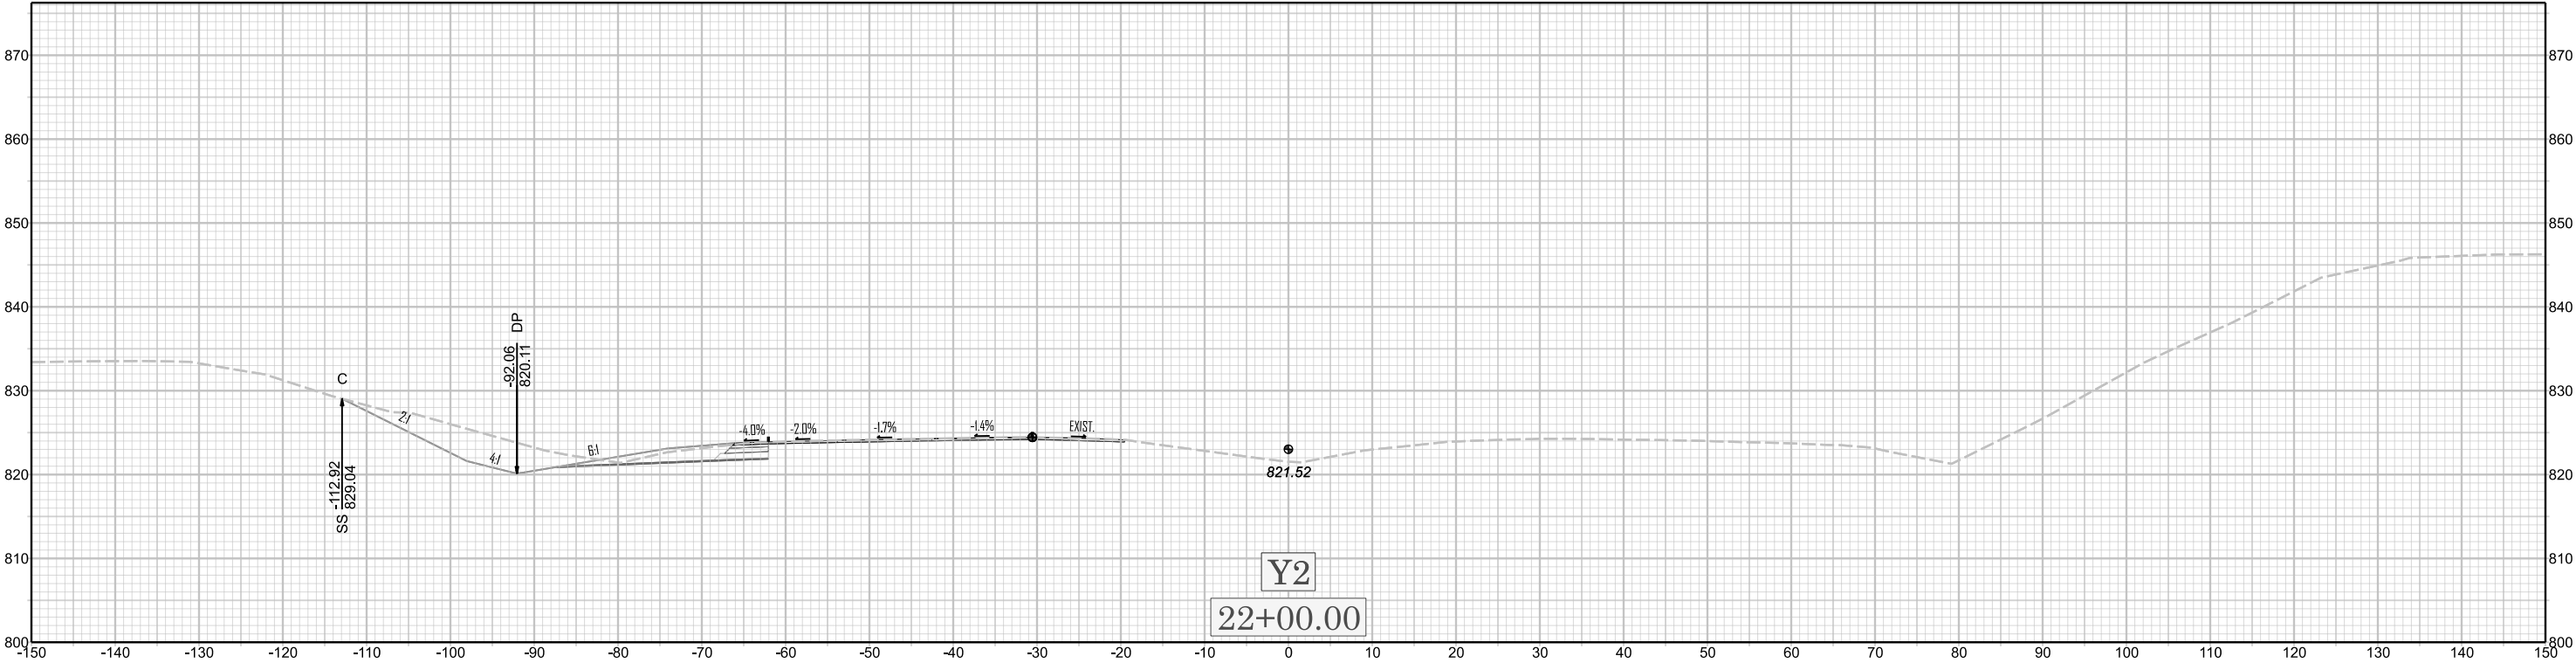

X 088

U-6187