



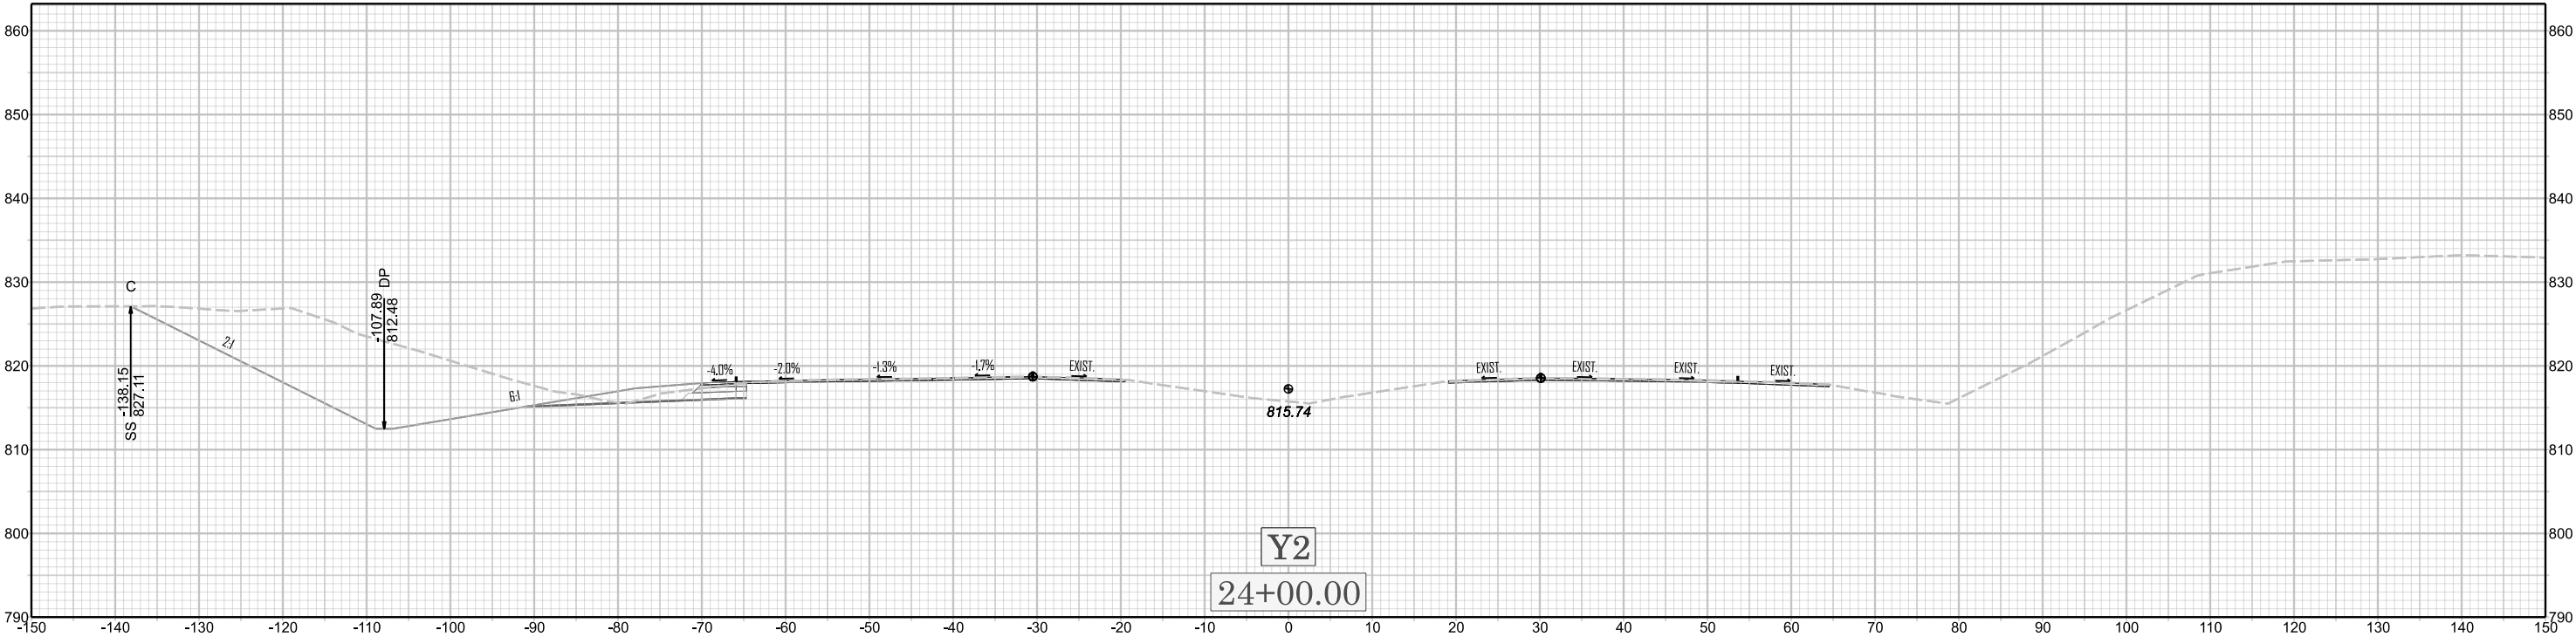

X 090

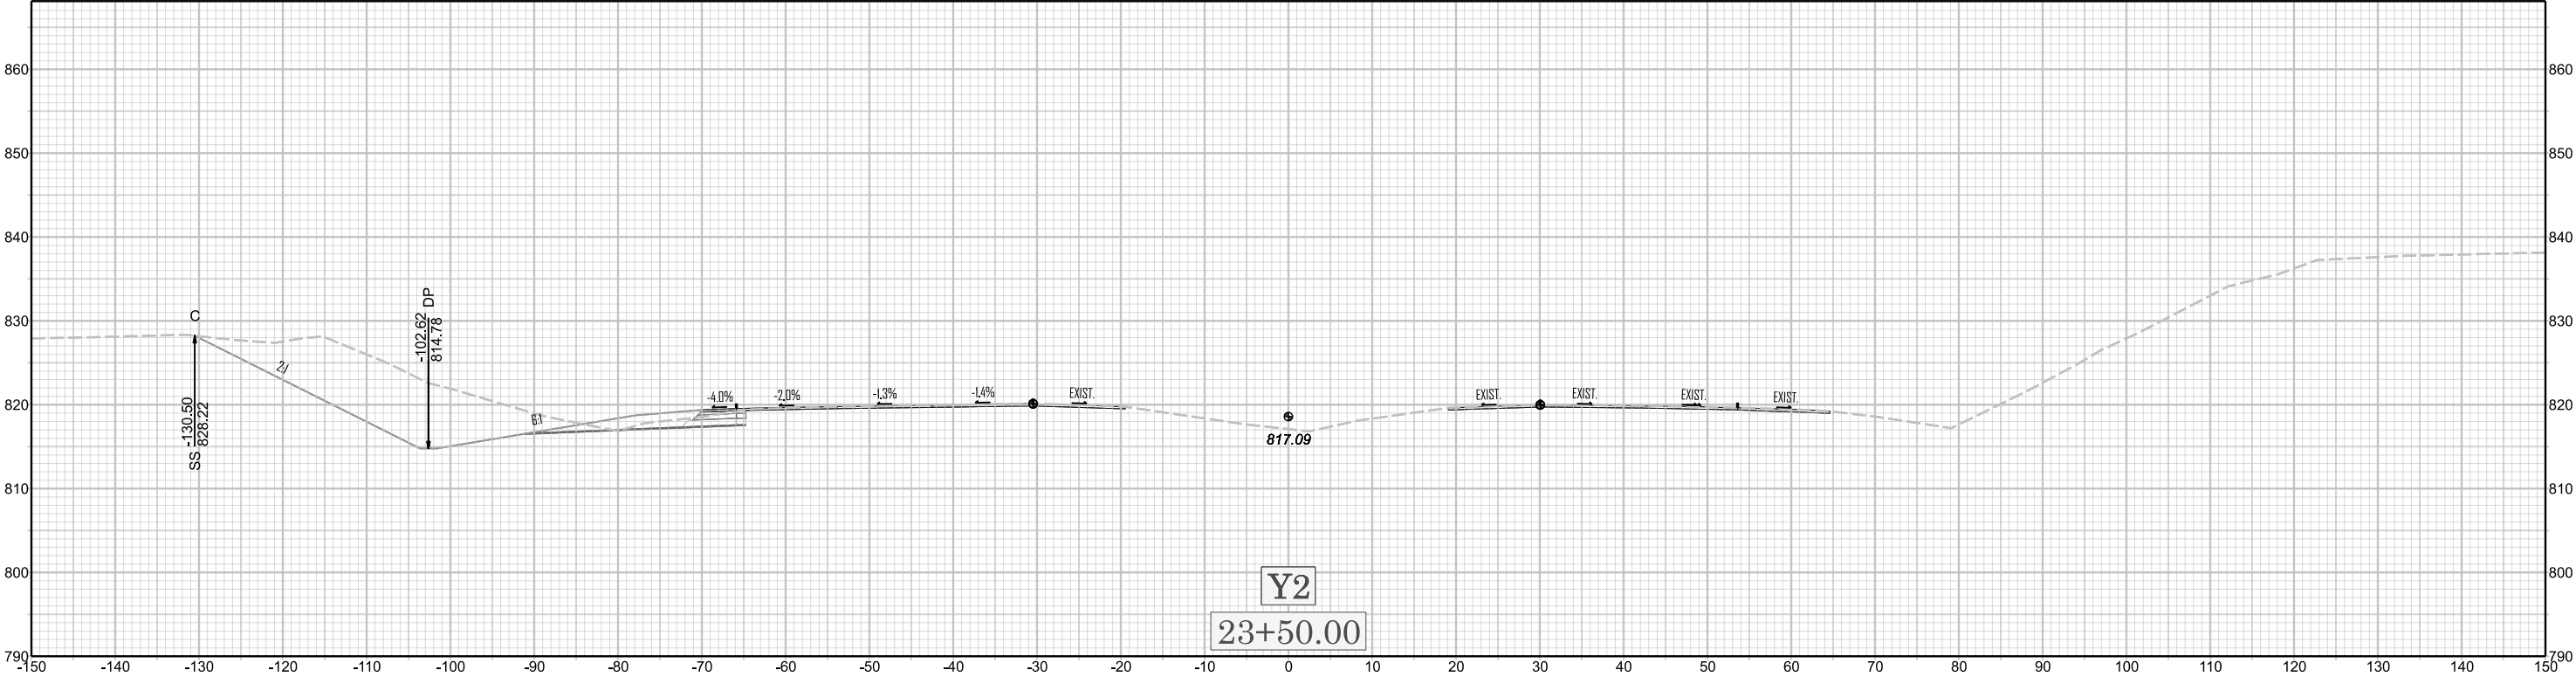

U-6187