
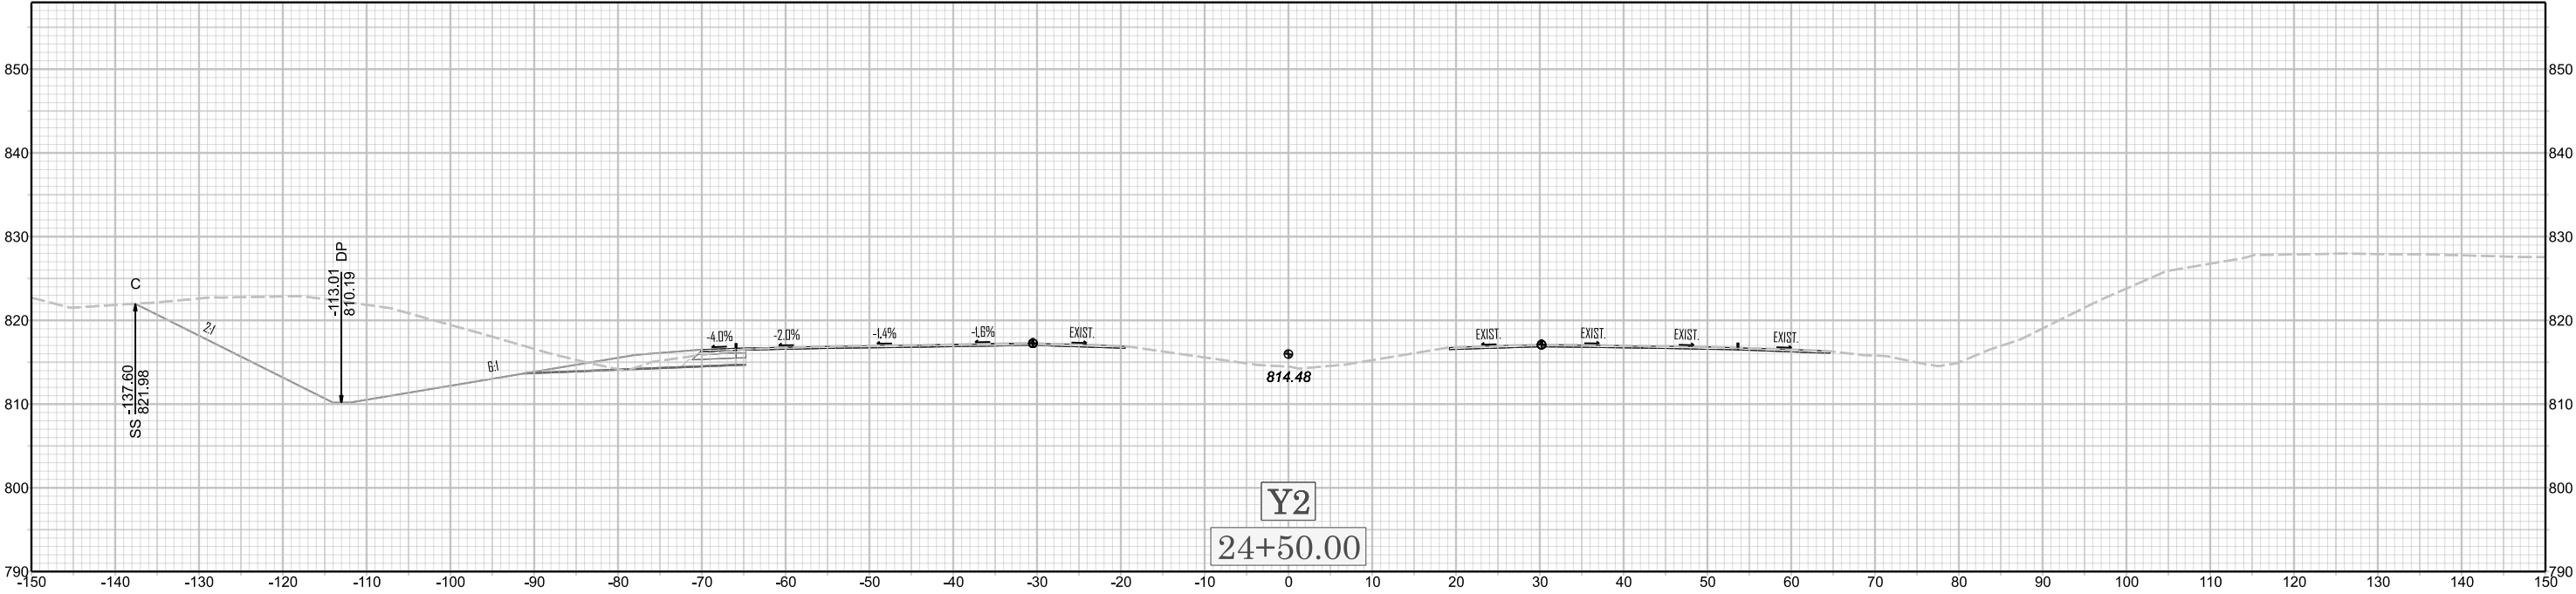


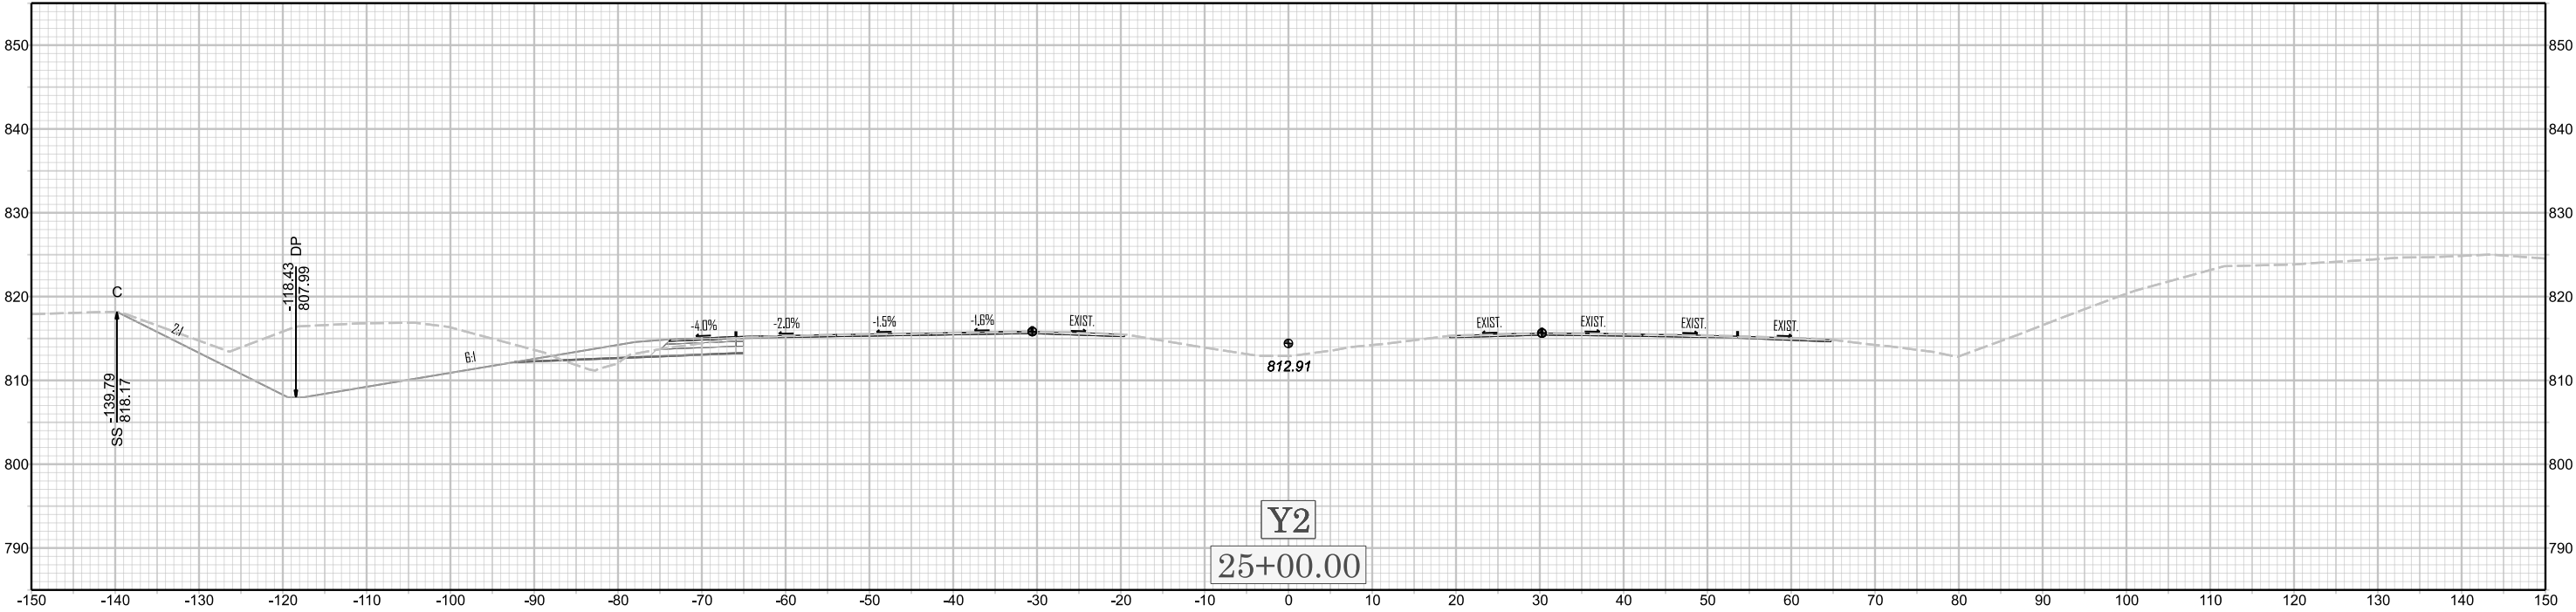

X 0.91

U-6187