



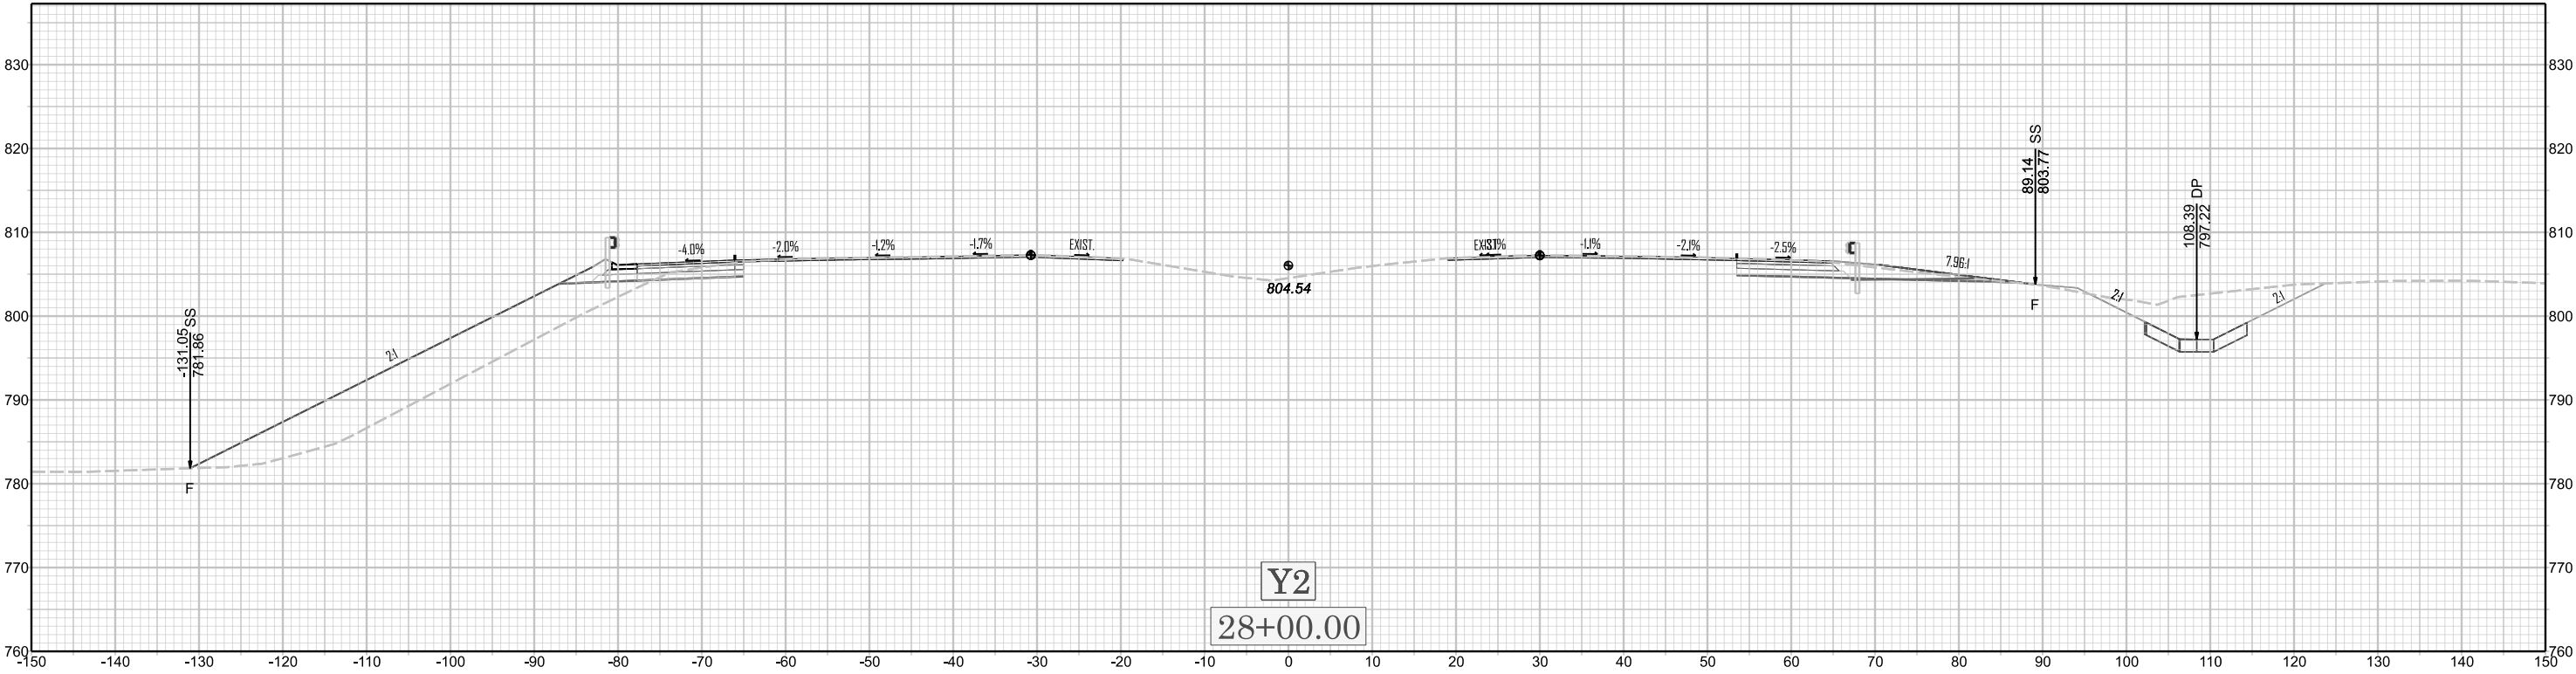

X 094

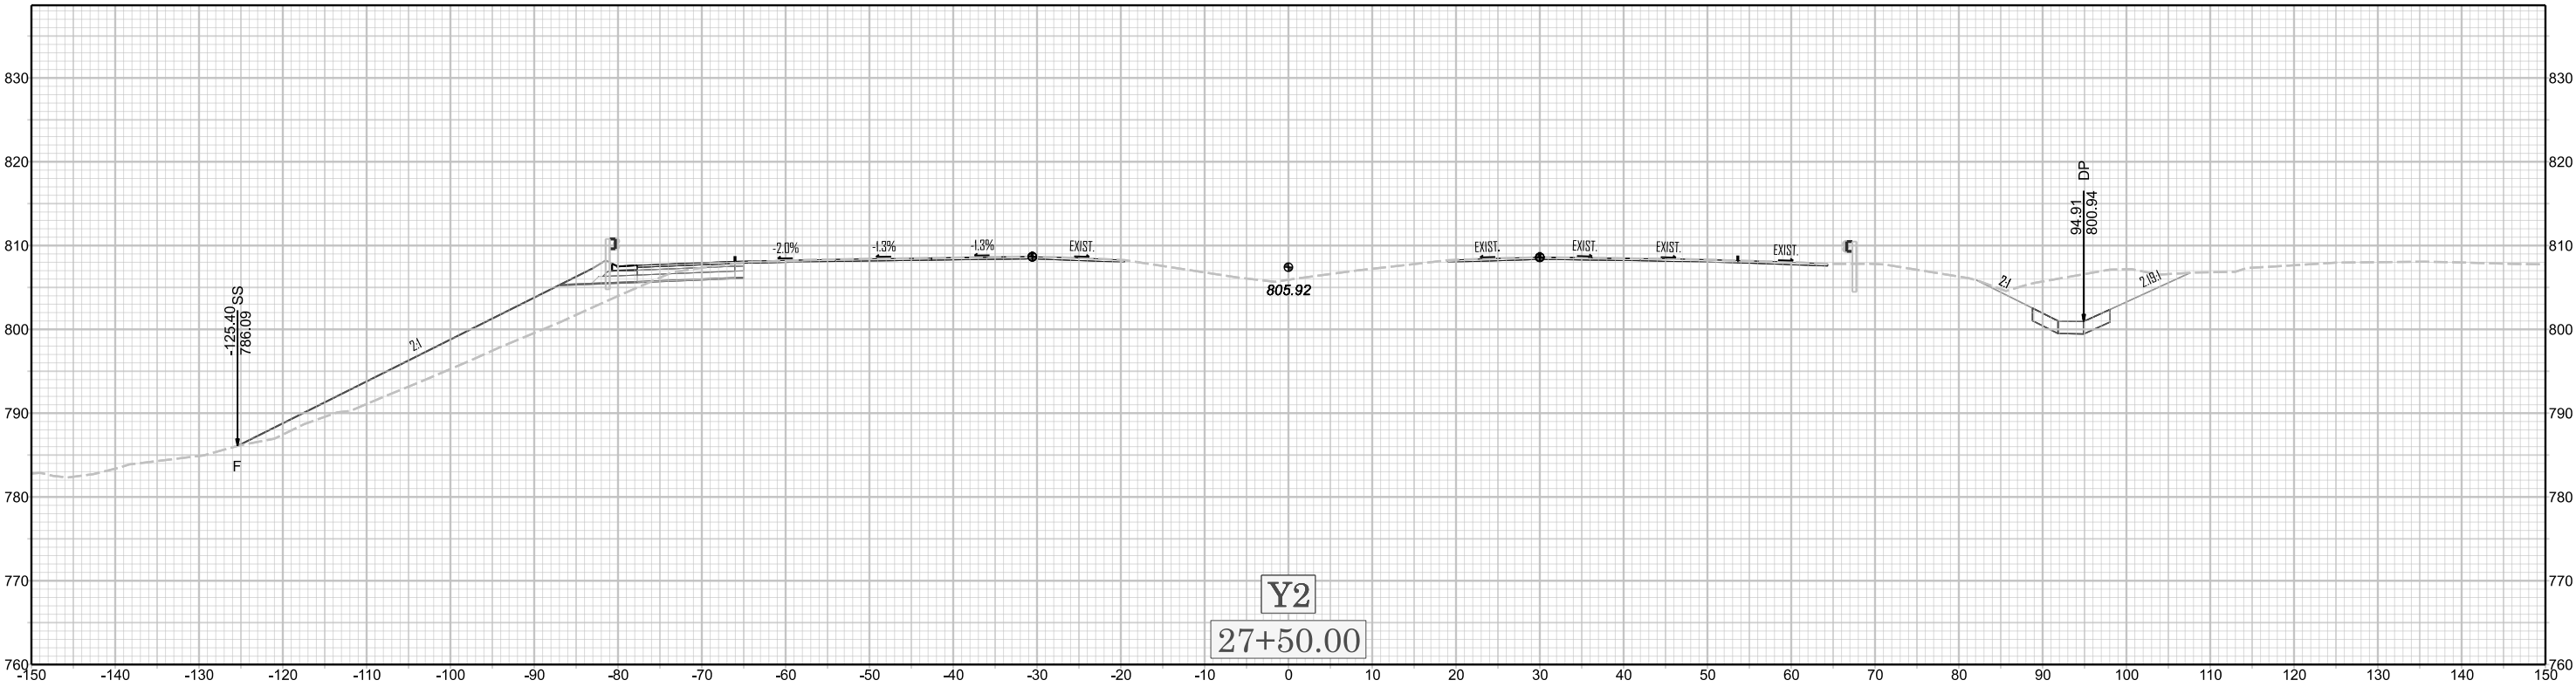

U-6187