



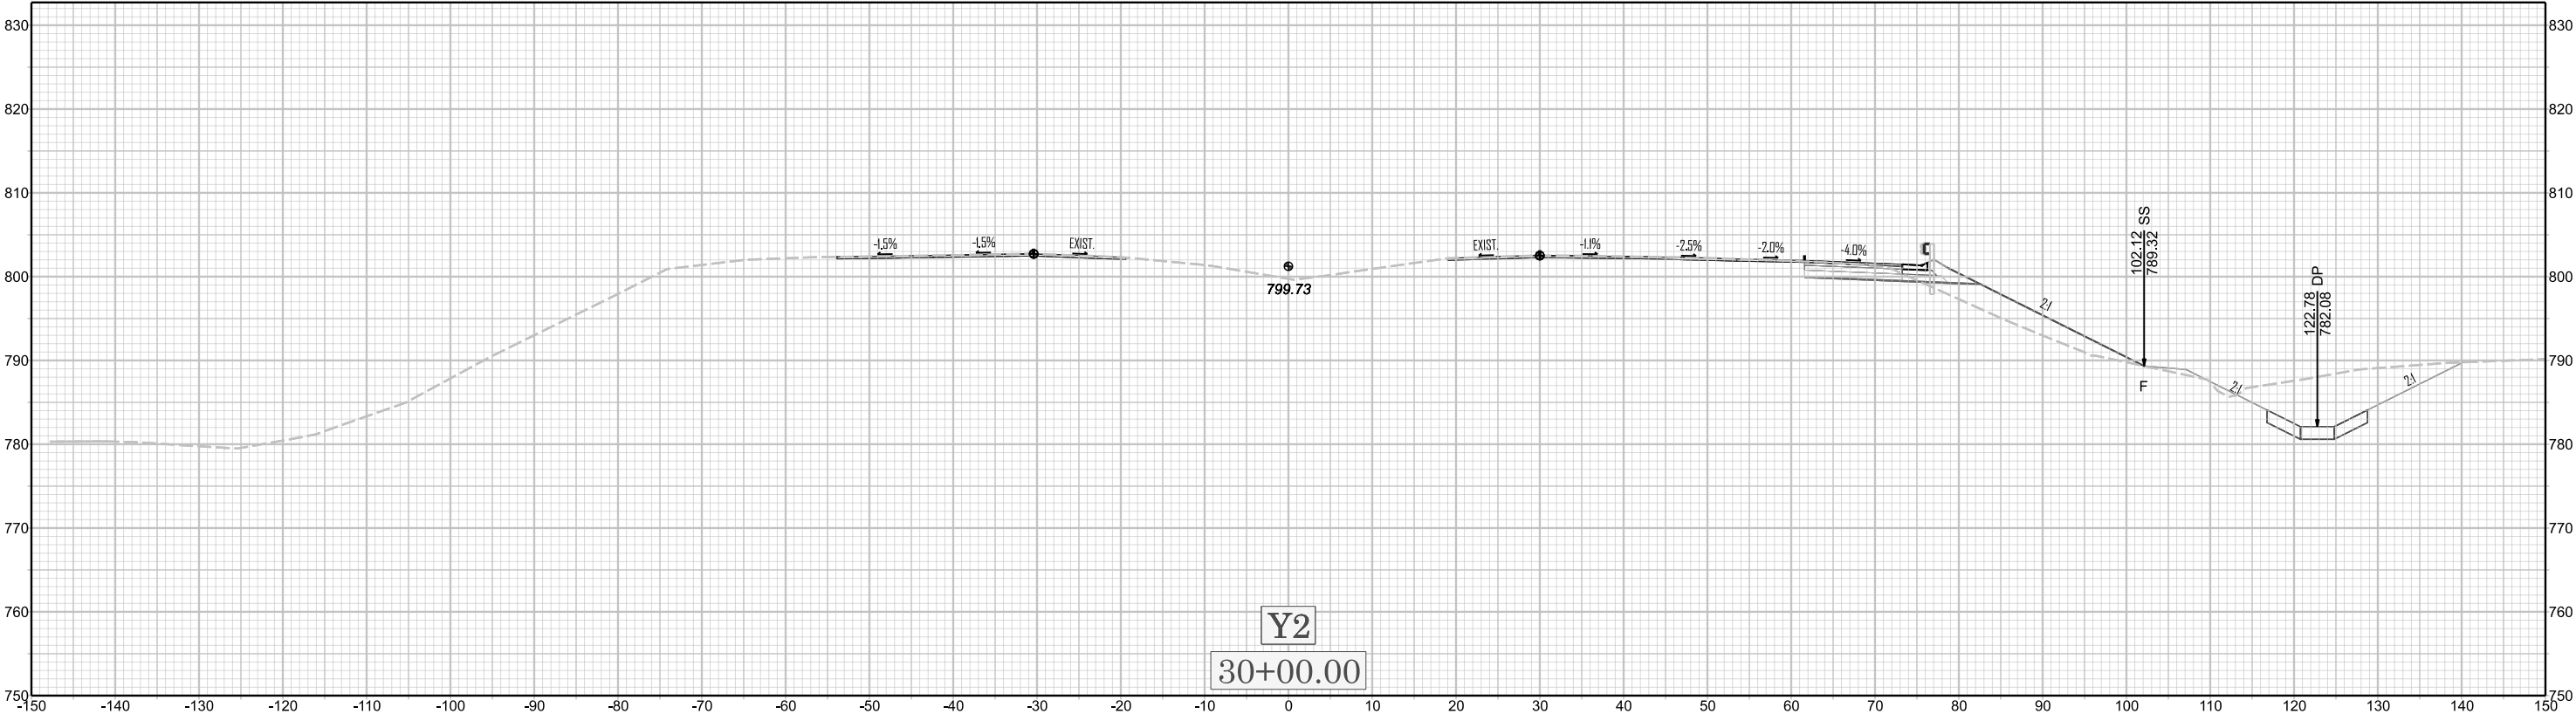

X 096

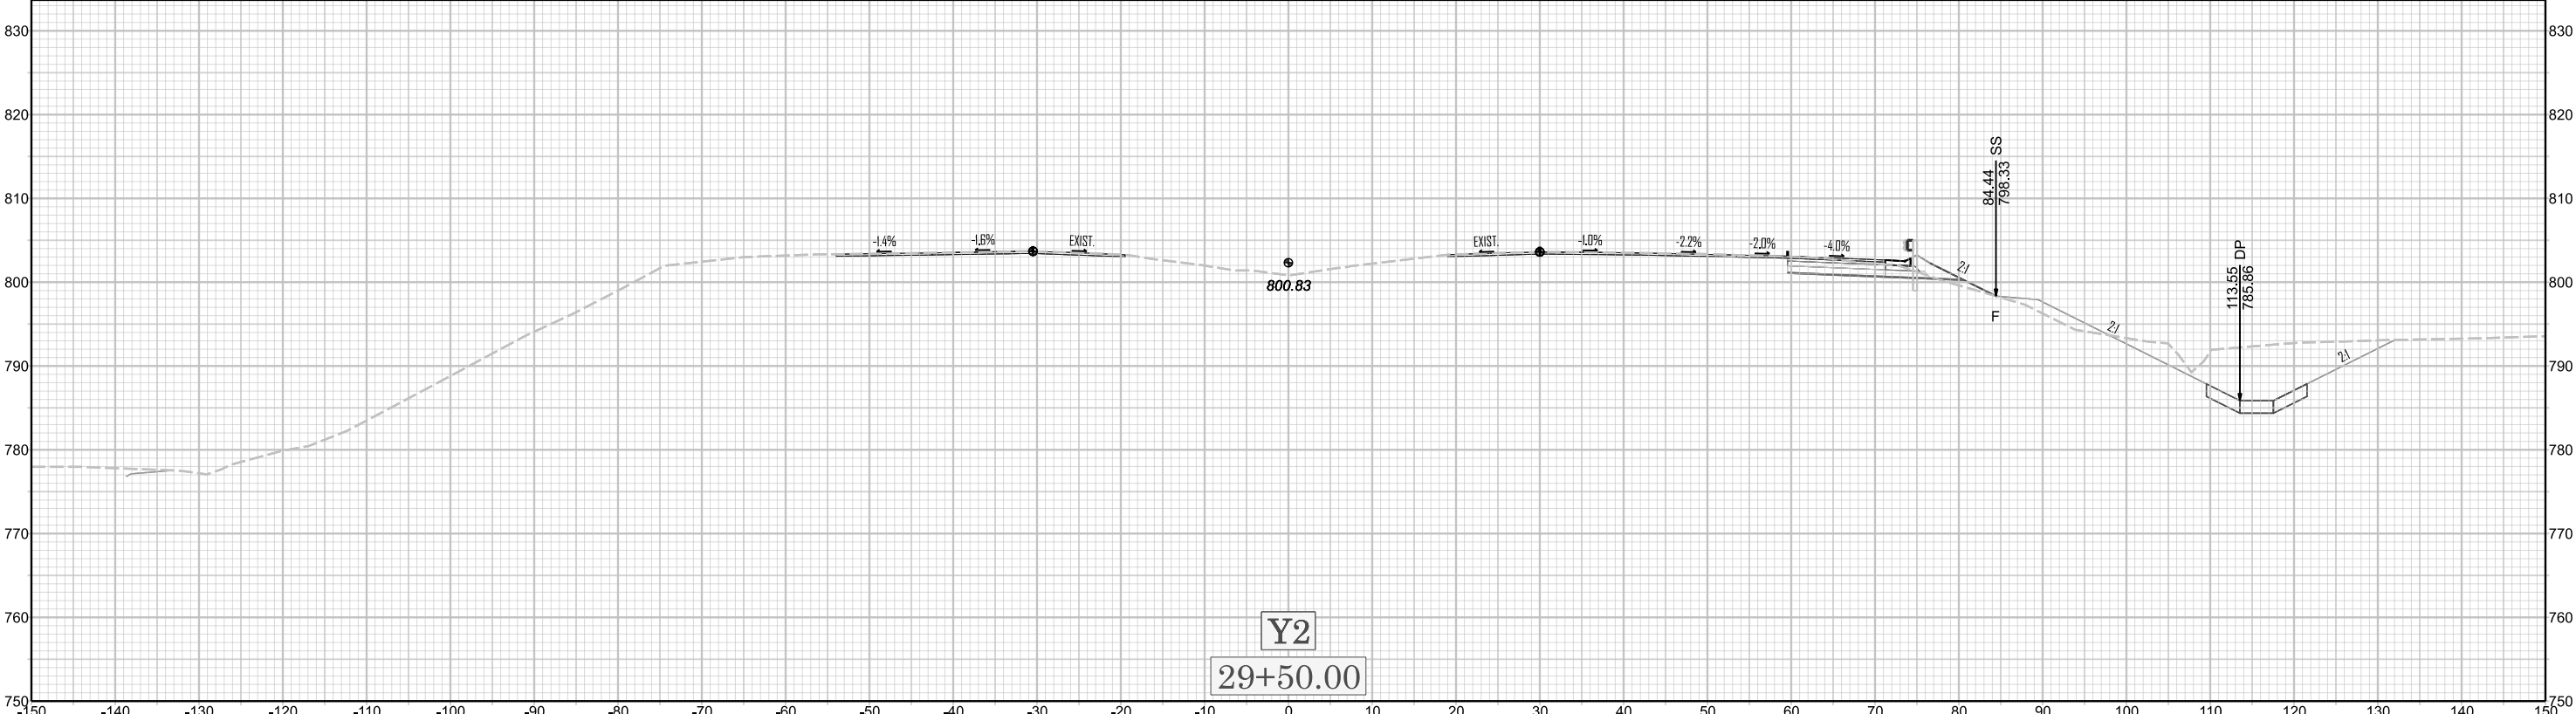

U-6187