



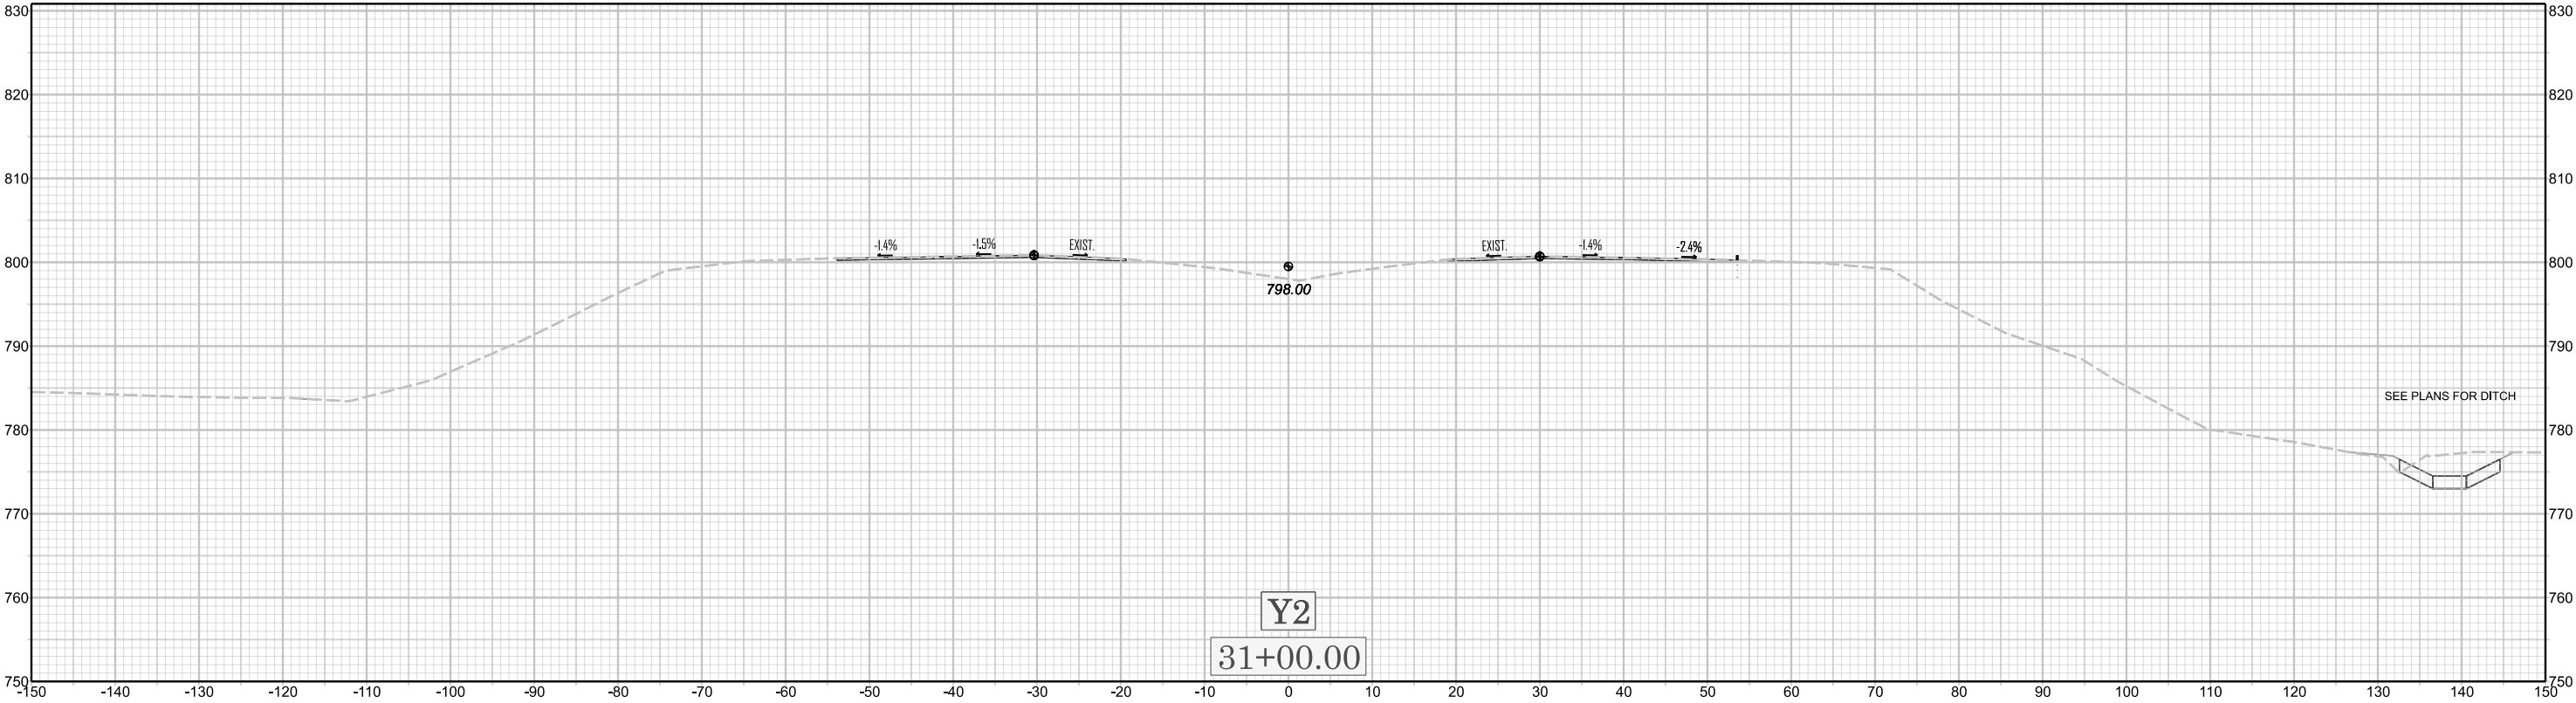

X 097

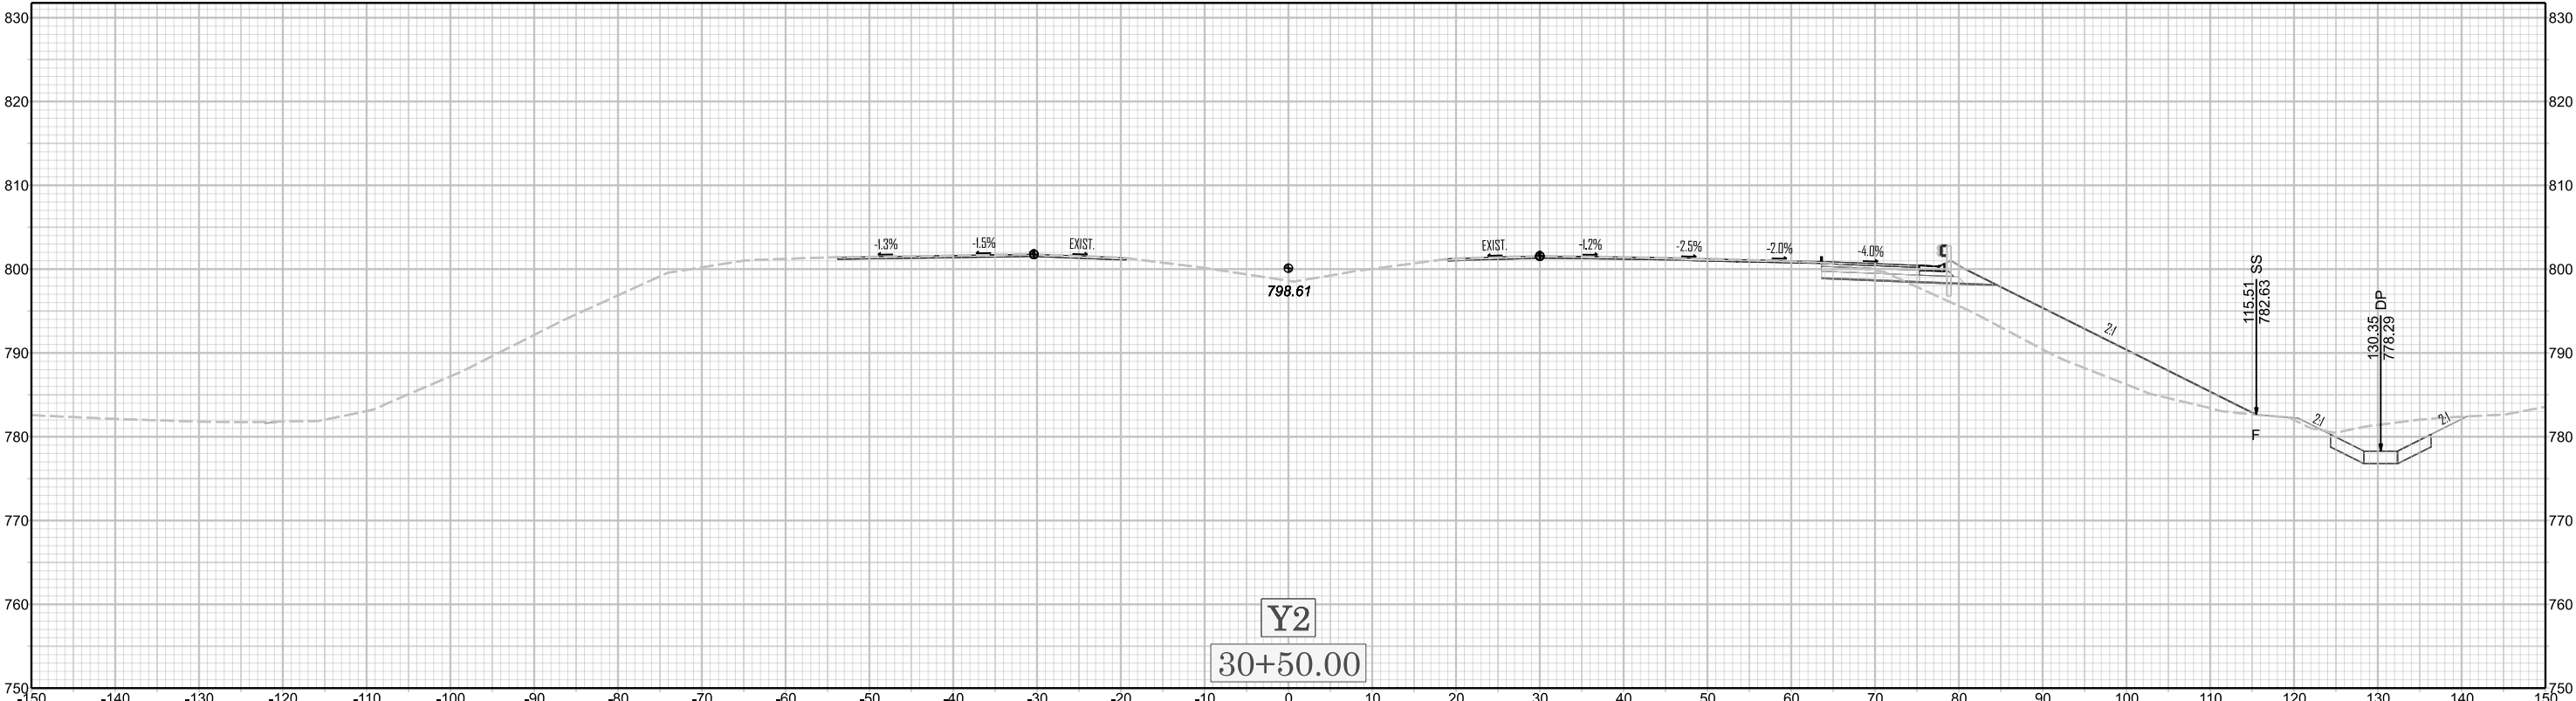

U-6187