



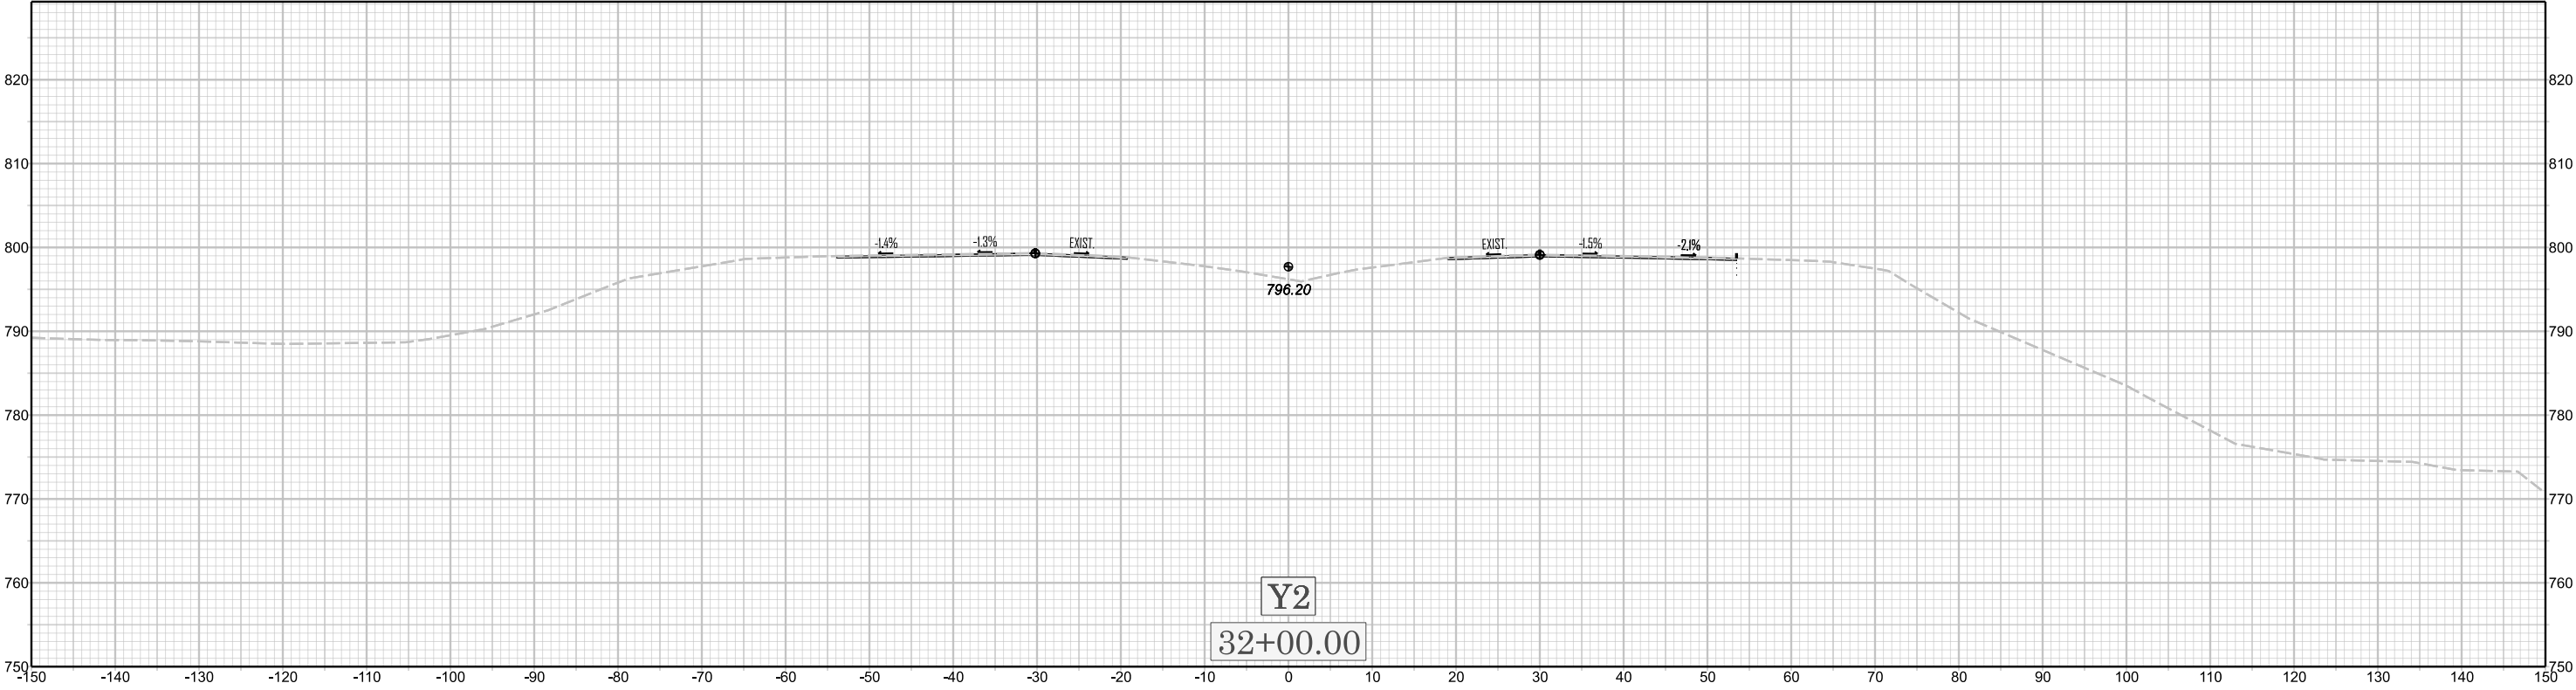

X 098

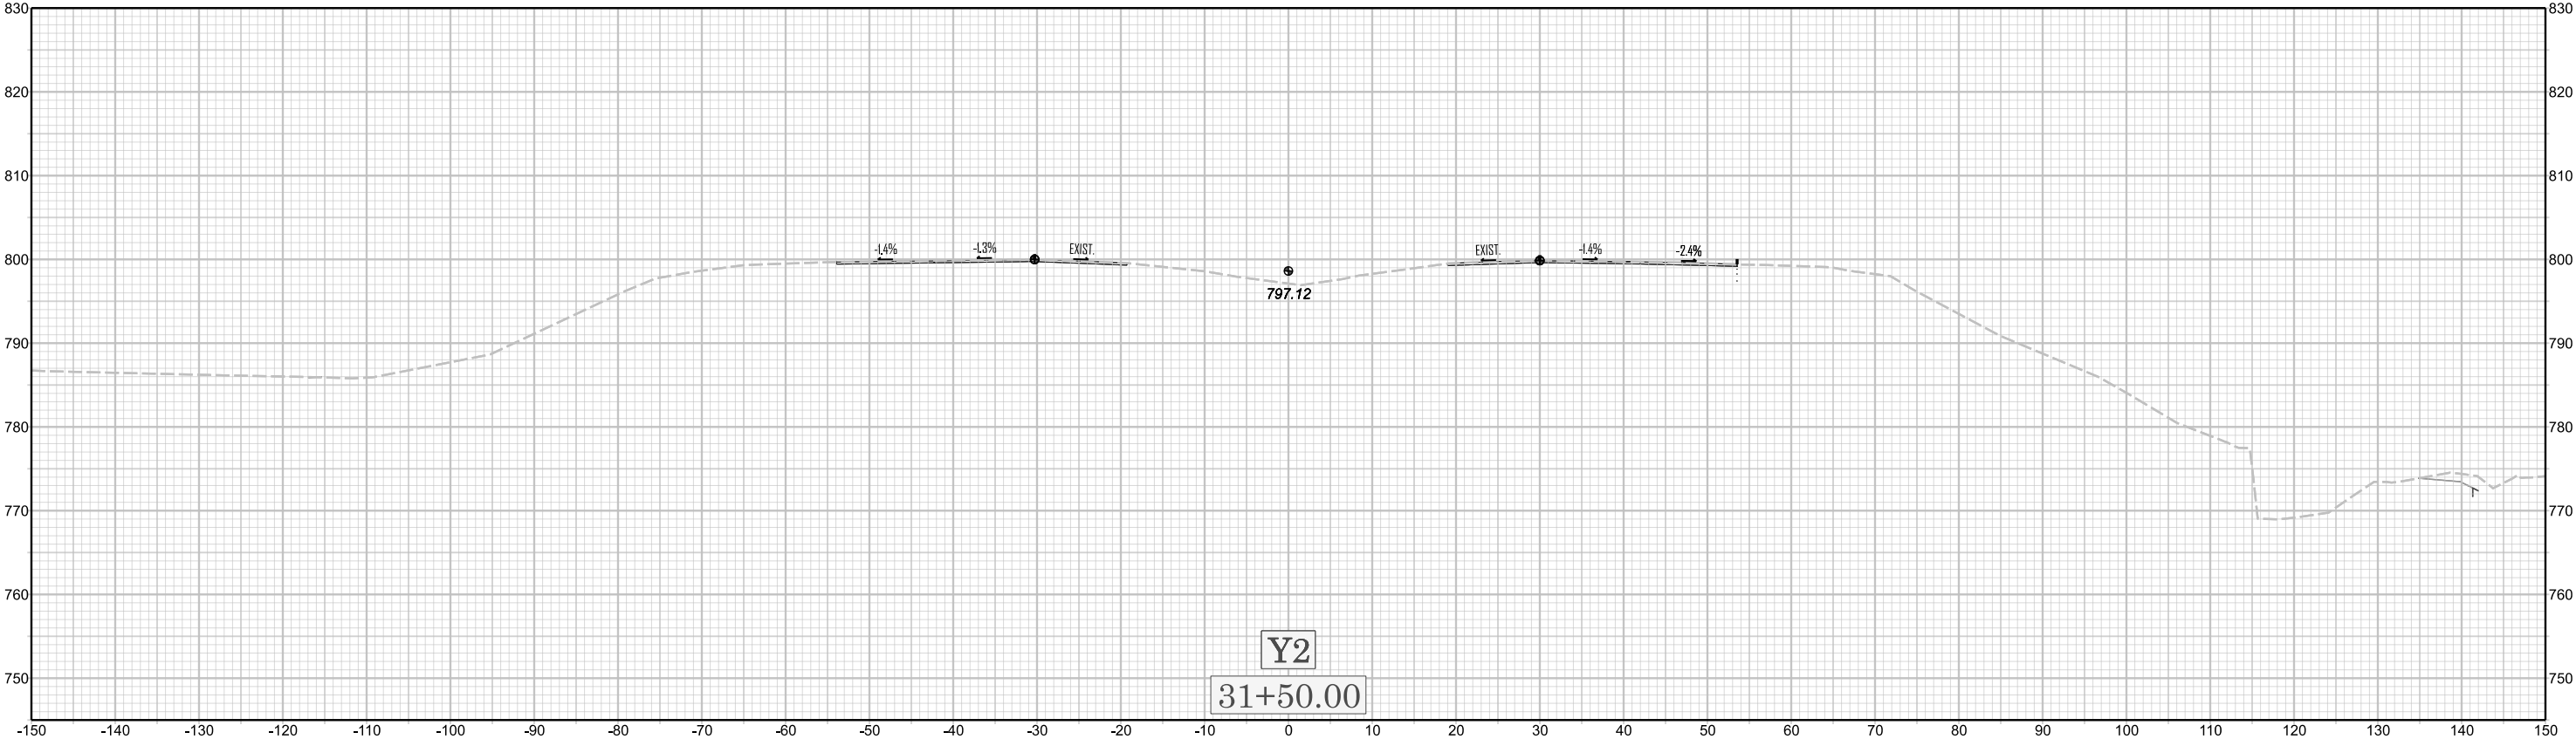

U-6187