



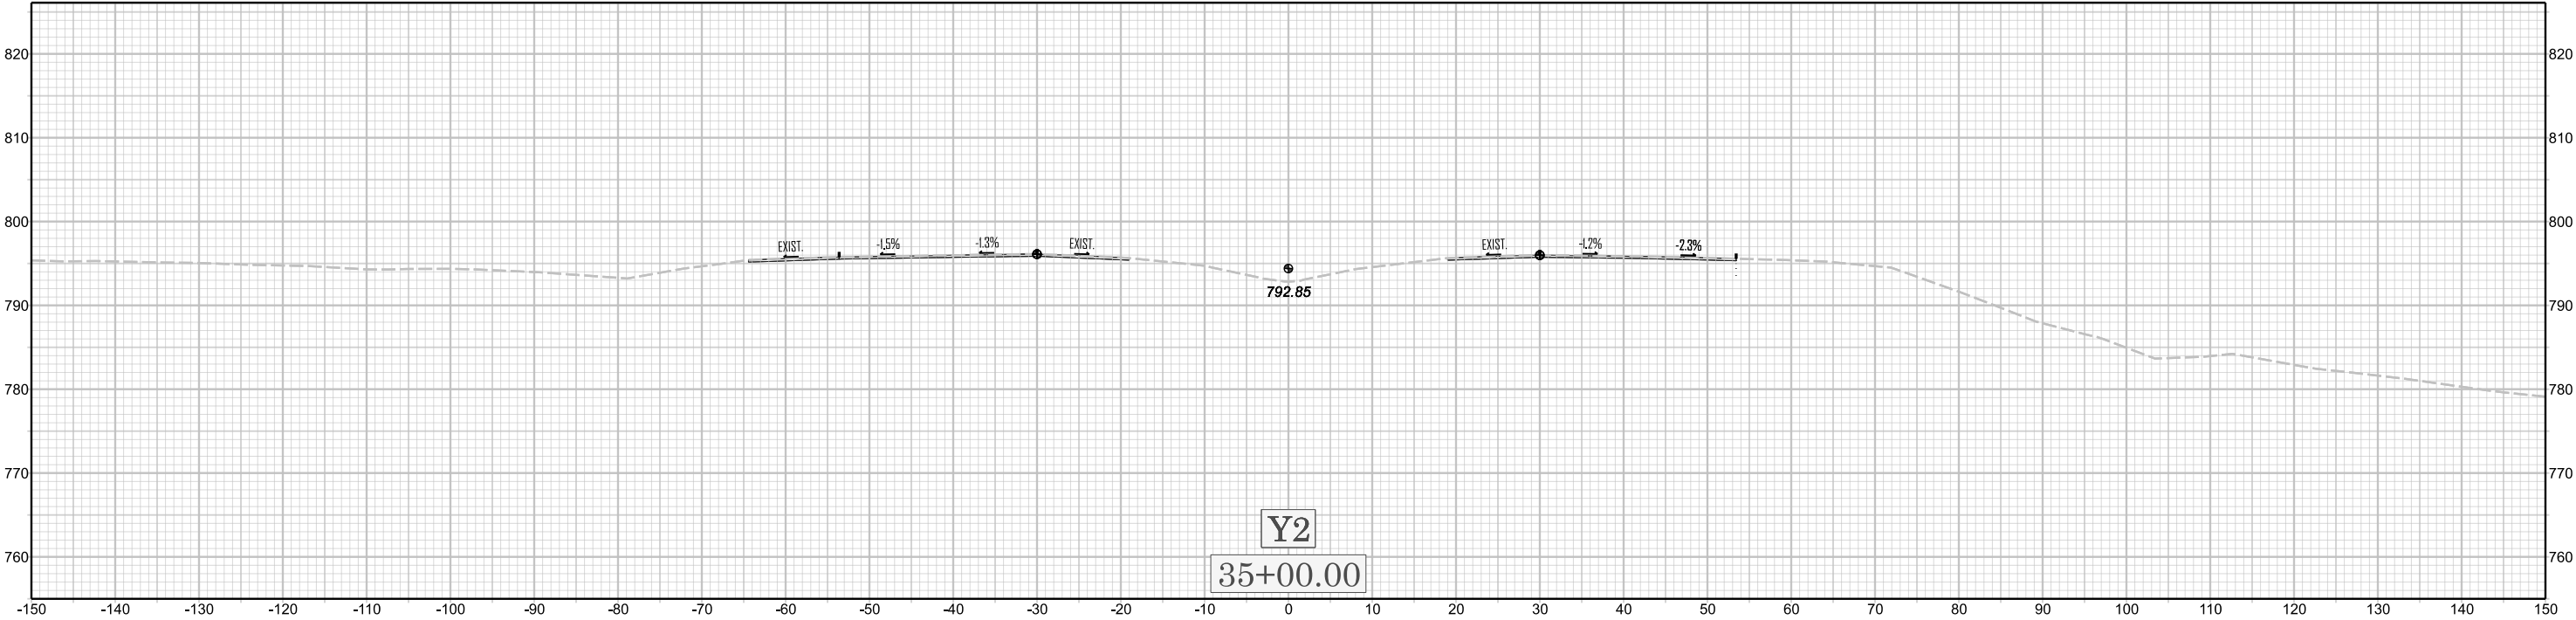

X 101

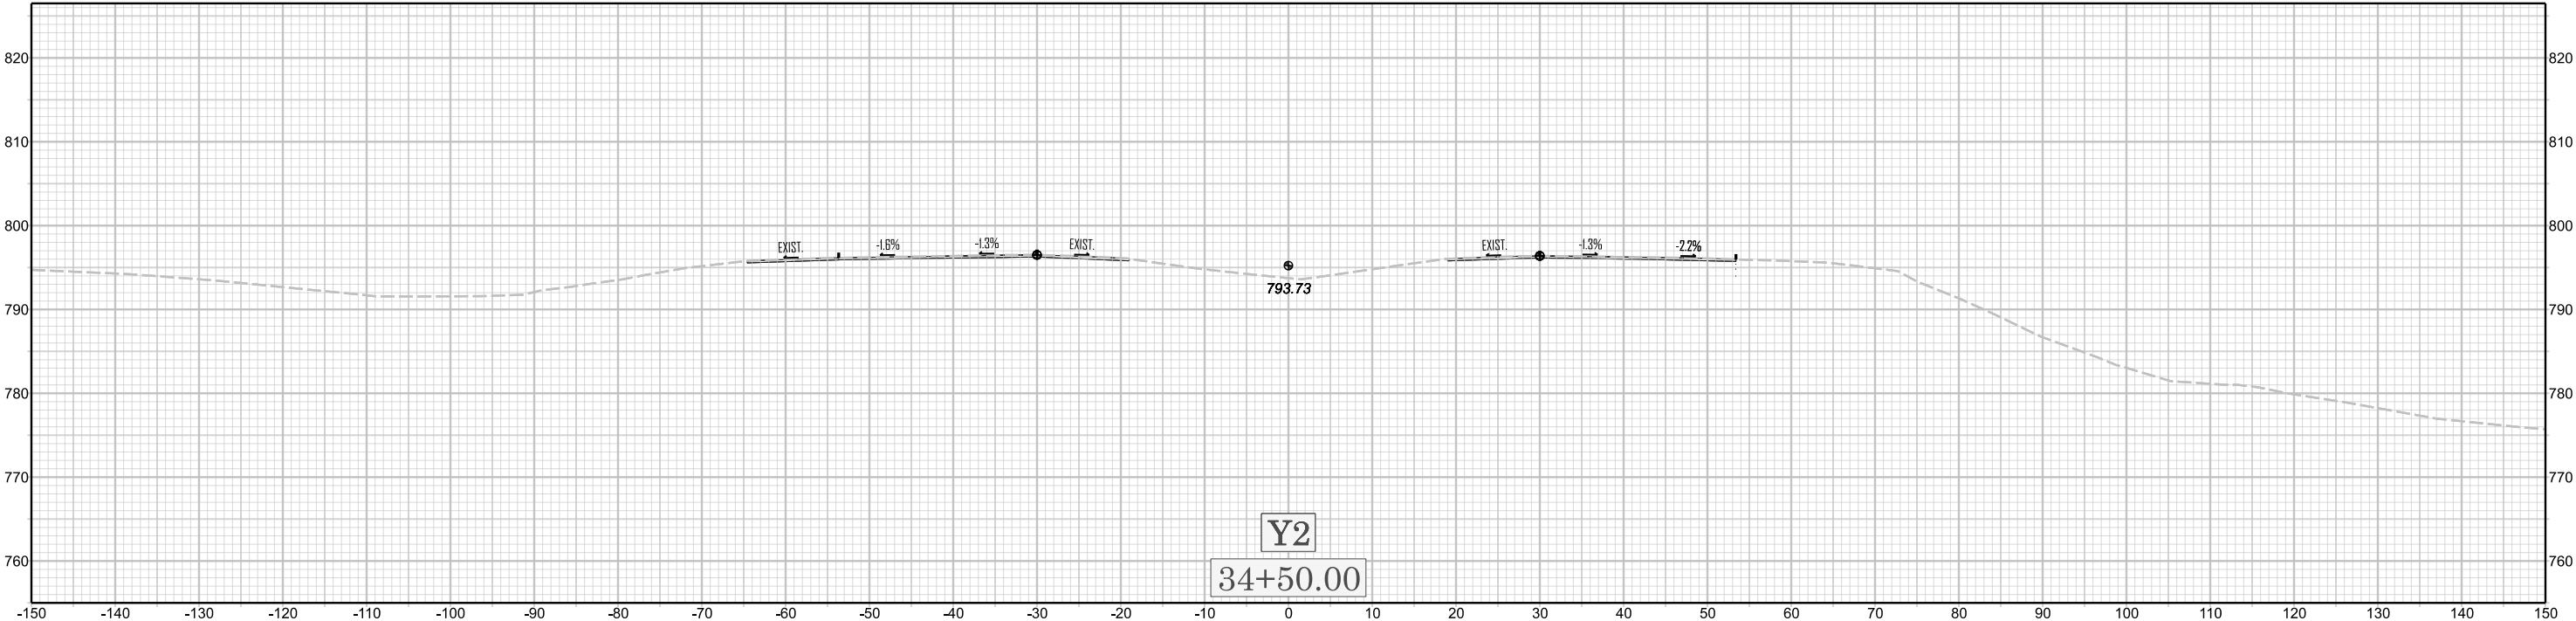

U-6187