



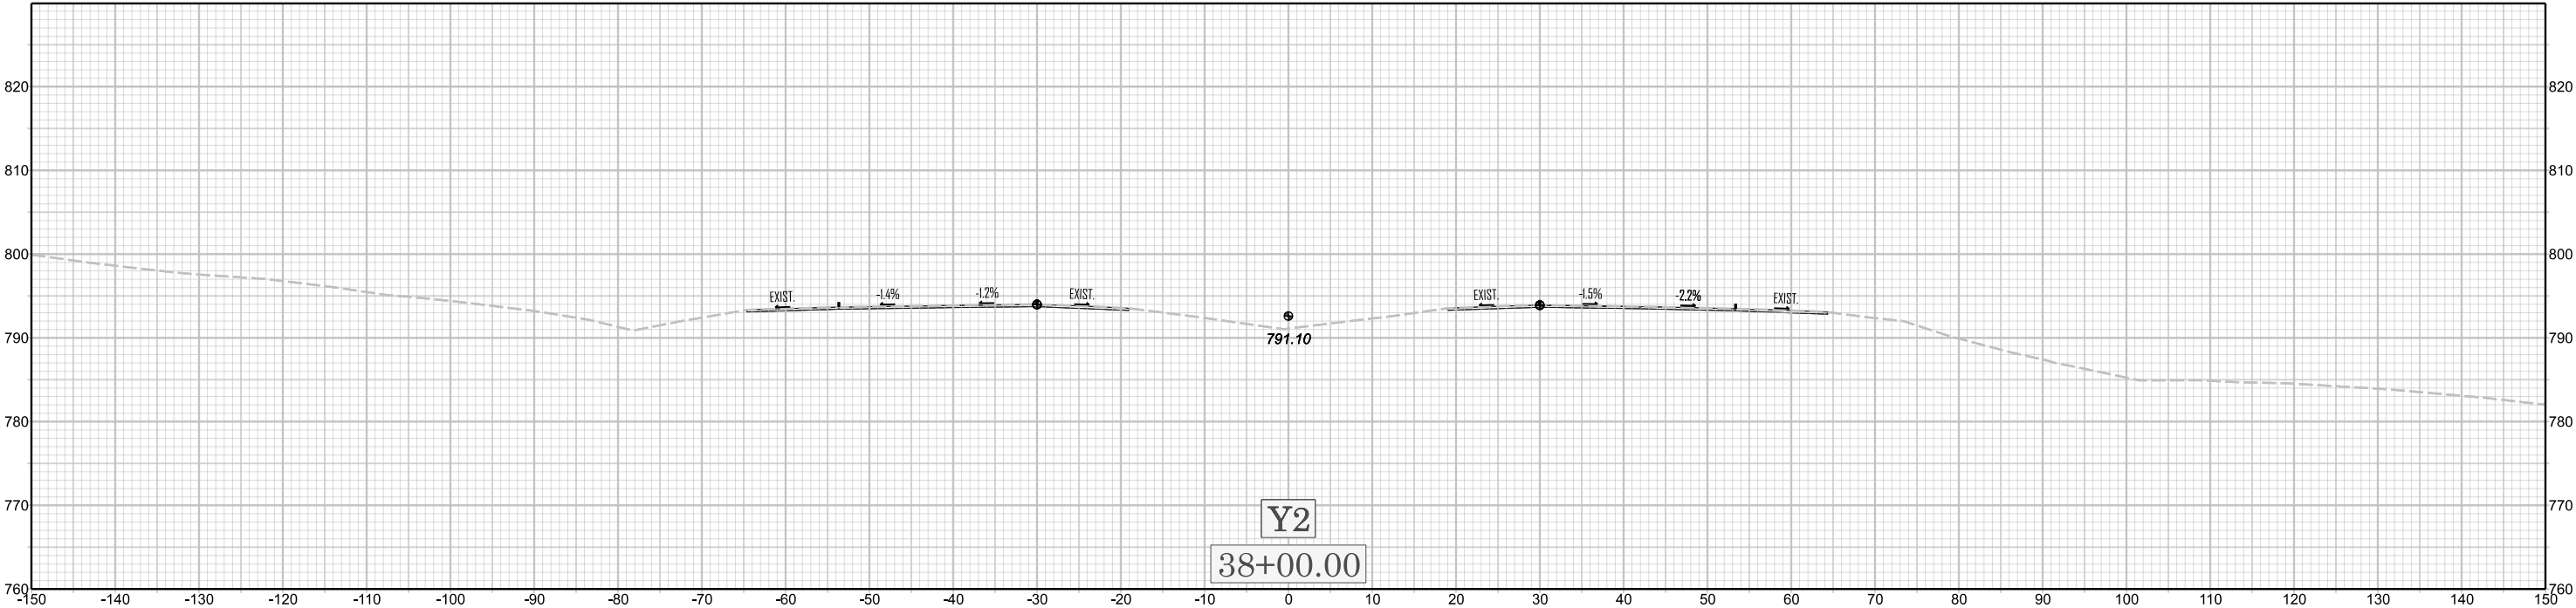

X 104

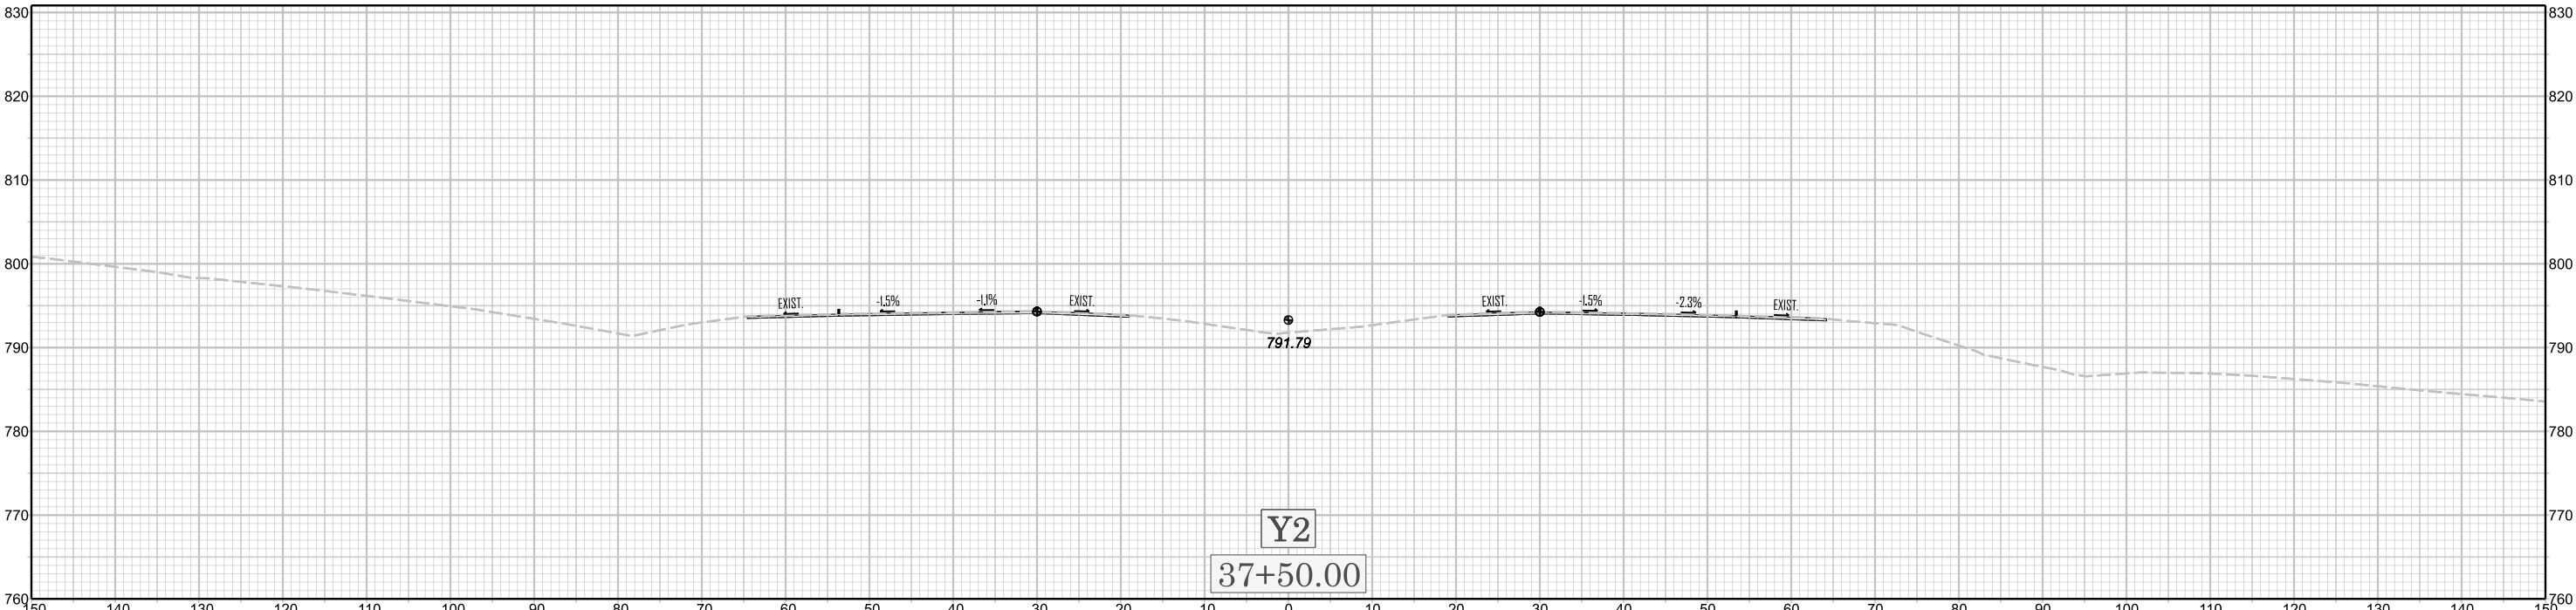

U-6187